


PLAN OF SPAN B

A BARS ARE TO BE PLACED RADIALLY ALONG OUTSIDE LEFT EDGE OF SUPERSTRUCTURE.

** RADIAL DIMENSIONS

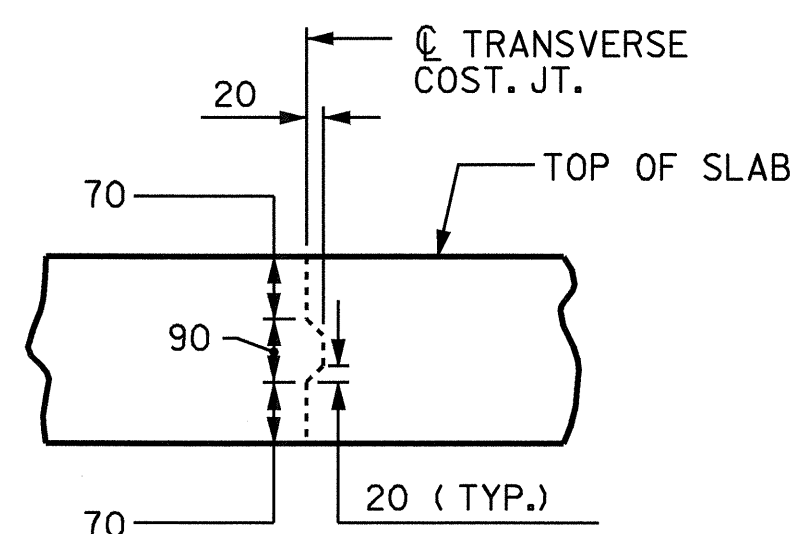


TRANSVERSE CONSTRUCTION JOINT DETAIL

NOTE: REINFORCING STEEL IN SLAB NOT SHOWN. LONGITUDINAL REINFORCING STEEL SHALL BE CONTINUOUS THRU JOINT.

PROJECT NO. R-0977A
 CHEROKEE COUNTY
 STATION: 68+58.000-LREV-

SHEET 2 OF 4

STATE OF NORTH CAROLINA
 DEPARTMENT OF TRANSPORTATION
 RALEIGH
 SUPERSTRUCTURE
 PLAN OF SPANS

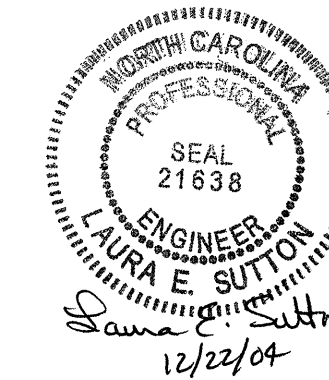

DRAWN BY: B.N. BARODAWALA DATE: 3-15-04
 CHECKED BY: MIKE ALLEN DATE: 11-04

21-DEC-2004 15:22
 W:\SquadL\r0977a\str5\bbbarodawala\R0977A.sd_s*_05.dgn
 lsutton

REVISIONS						SHEET NO.
NO.	BY:	DATE:	NO.	BY:	DATE:	S-179
1			3			TOTAL SHEETS
2			4			250

STR. #5