

EXP.
PB2, M1

EXP.
PB4, M2

SPAN C


ALL BENT AND INTERMEDIATE CROSSFRAME DIAPHRAGMS (TYPE D2) ARE TO BE PLACED RADIALLY TO C GIRDERS.

** RADIAL DIMENSIONS
*** MEASURED ALONG CONTROL LINE ARC

PROJECT NO. R-0977A
CHEROKEE COUNTY
 STATION: 41+19.524-LREV-

SHEET 3 OF 3

STATE OF NORTH CAROLINA
 DEPARTMENT OF TRANSPORTATION
 RALEIGH
 SUPERSTRUCTURE
 FRAMING PLAN

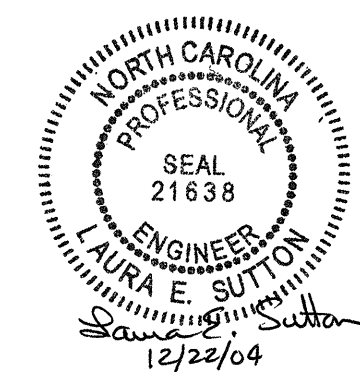

DRAWN BY : B.N.BARODAWALA DATE : 10-8-04
 CHECKED BY : MIKE ALLEN DATE : 11-04

21-DEC-2004 07:32
 W:\SquadL\r0977a\str4\bbarodawala\R0977A_sd_FP_04.dgn
 lsutton

REVISIONS						SHEET NO.
NO.	BY:	DATE:	NO.	BY:	DATE:	S-135
1			3			TOTAL SHEETS
2			4			230

STR. #4