

**FOUNDATION LAYOUT**


ALL PILES ARE TO BE HP 310 x 79 STEEL PILES.  
 DIMENSIONS LOCATING PILES ARE TO PILE CENTERLINES.  
 DIMENSIONS LOCATING DRILLED PIERS ARE TO DRILLED PIER CENTERLINES.  
 BRACE PILES AT END BENT 2 ARE TO BE BATTERED AT 250:1000.

PROJECT NO. R-0977A  
CHEROKEE COUNTY  
 STATION: 41+19.524 -LREV-  
11+20.083 -Y3-  
 SHEET 2 OF 4

STATE OF NORTH CAROLINA  
 DEPARTMENT OF TRANSPORTATION  
 RALEIGH

**GENERAL DRAWING  
 FOR BRIDGE ON US 64  
 OVER SR 1558 BETWEEN  
 OLD US 64 AND SR 1561**

REVISIONS						SHEET NO.
NO.	BY:	DATE:	NO.	BY:	DATE:	S-124
1			3			TOTAL SHEETS
2			4			230

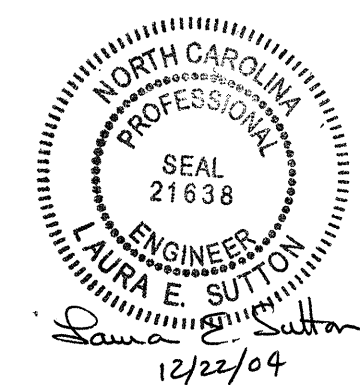

DRAWN BY : T.A. WALTER DATE : 10/19/04  
 CHECKED BY : L.E. SUTTON DATE : 11/29/04