


218 08200



PROJECT REFERENCE NO. R-977A SHEET NO. X-452

SOIL TEST RESULTS

SAMPLE NO.	OFFSET	STATION	DEPTH (IN)	DEPTH (FT)	L	P	% BY WEIGHT			% PASSING (SIEVES)		MOISTURE	ORGANIC			
							SAND	SILT	CLAY	20mm	75um					
SS-108	3M	RT	8+25	2.5	2.78	A	45	3	4	1.8	2.2	69.9	6.1	100	99	86
SS-109	3M	RT	8+25	5.3	5.83	A	5(9)	48	11	10.1	29.3	50.3	10.1	100	94	77

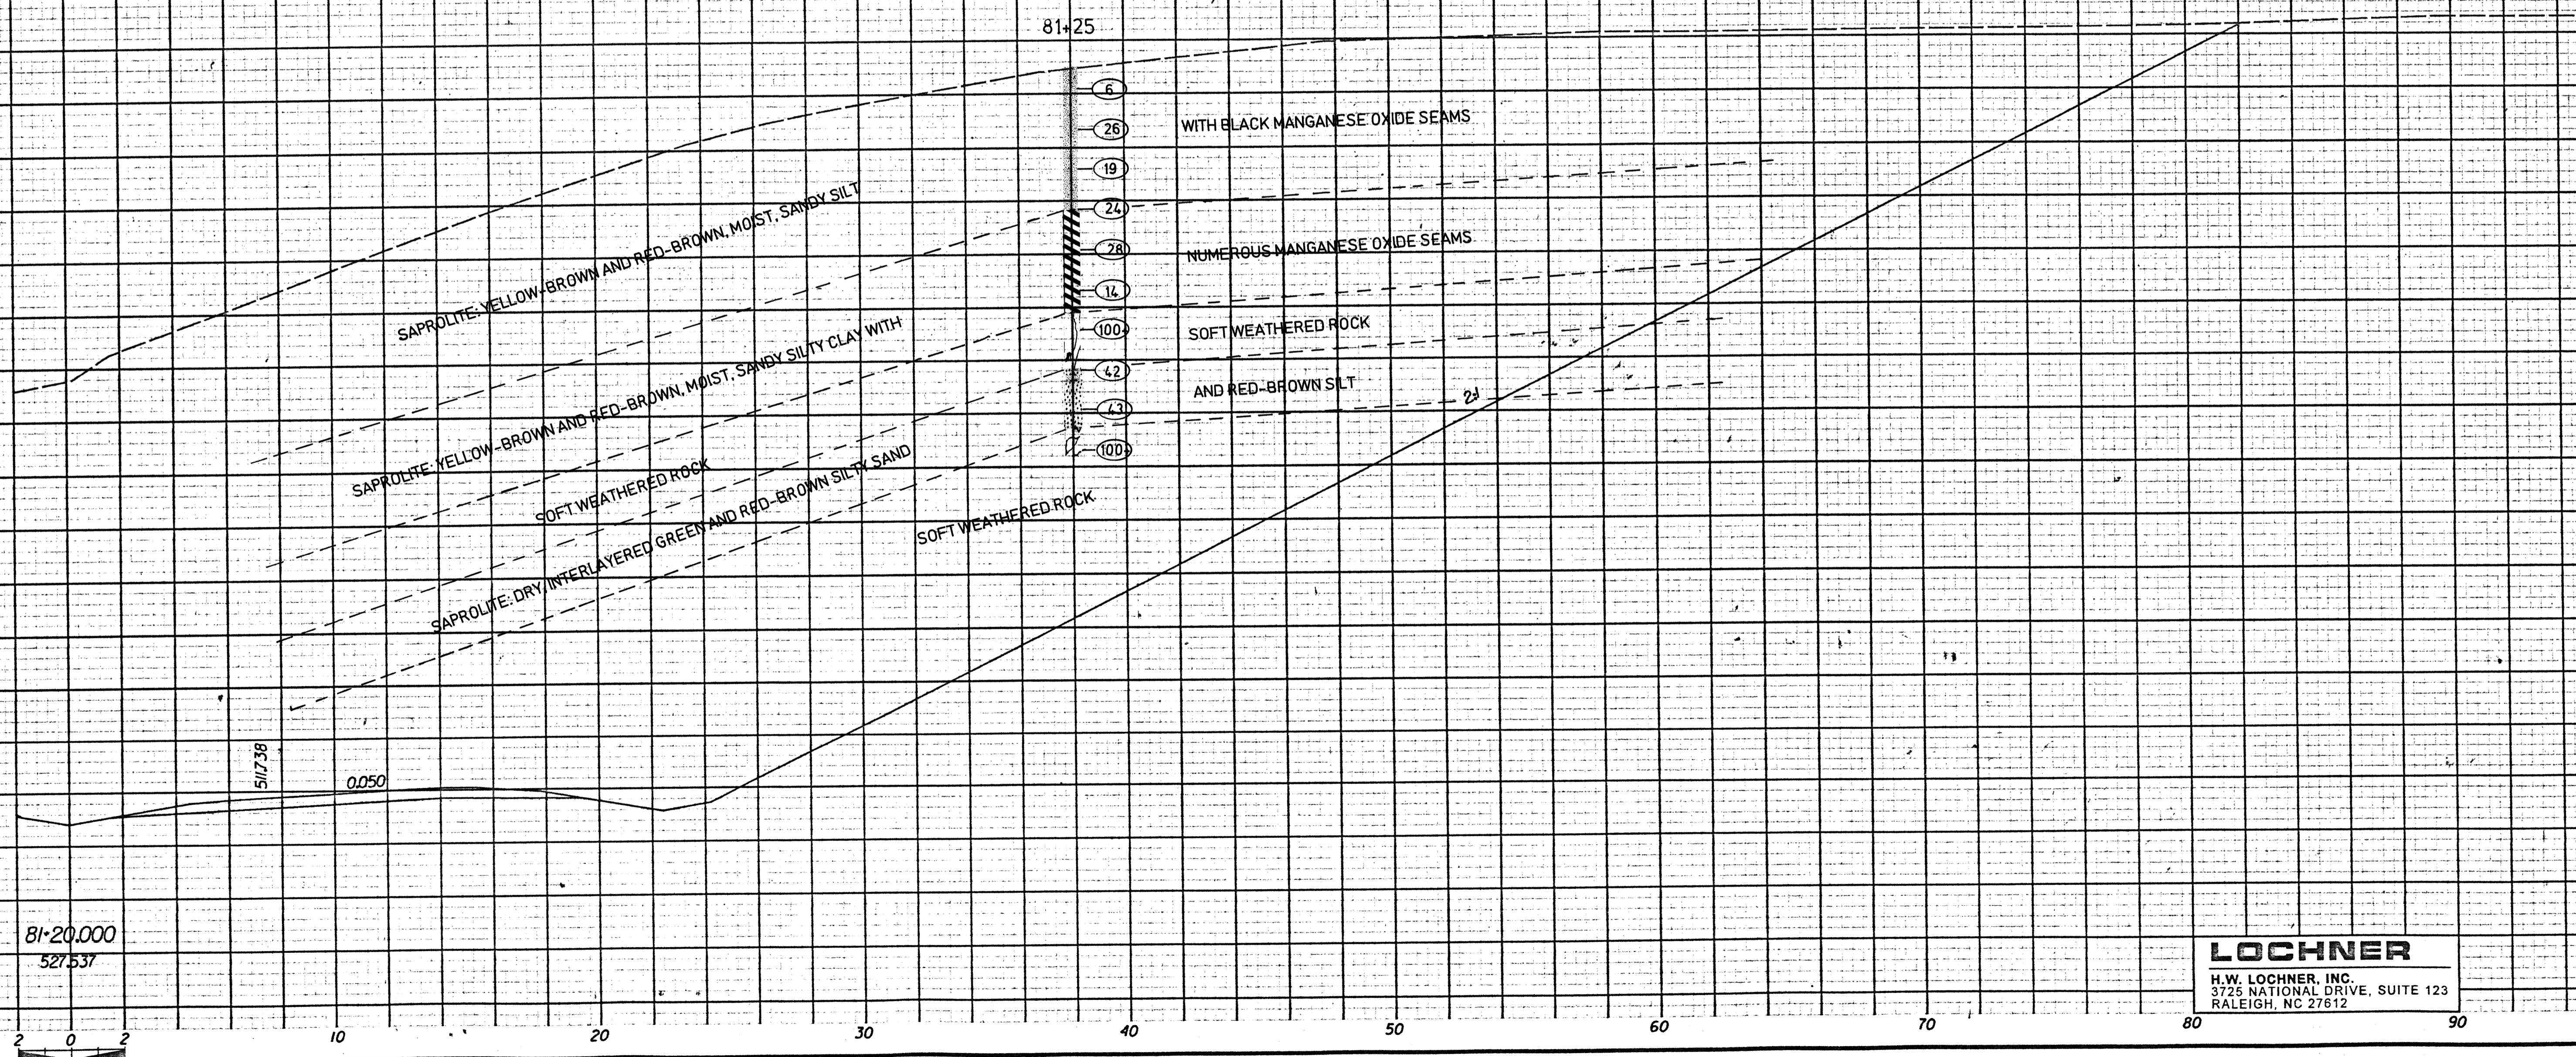

LOCHNER

H.W. LOCHNER, INC.
3725 NATIONAL DRIVE, SUITE 123
RALEIGH, NC 27612