


210 of 220

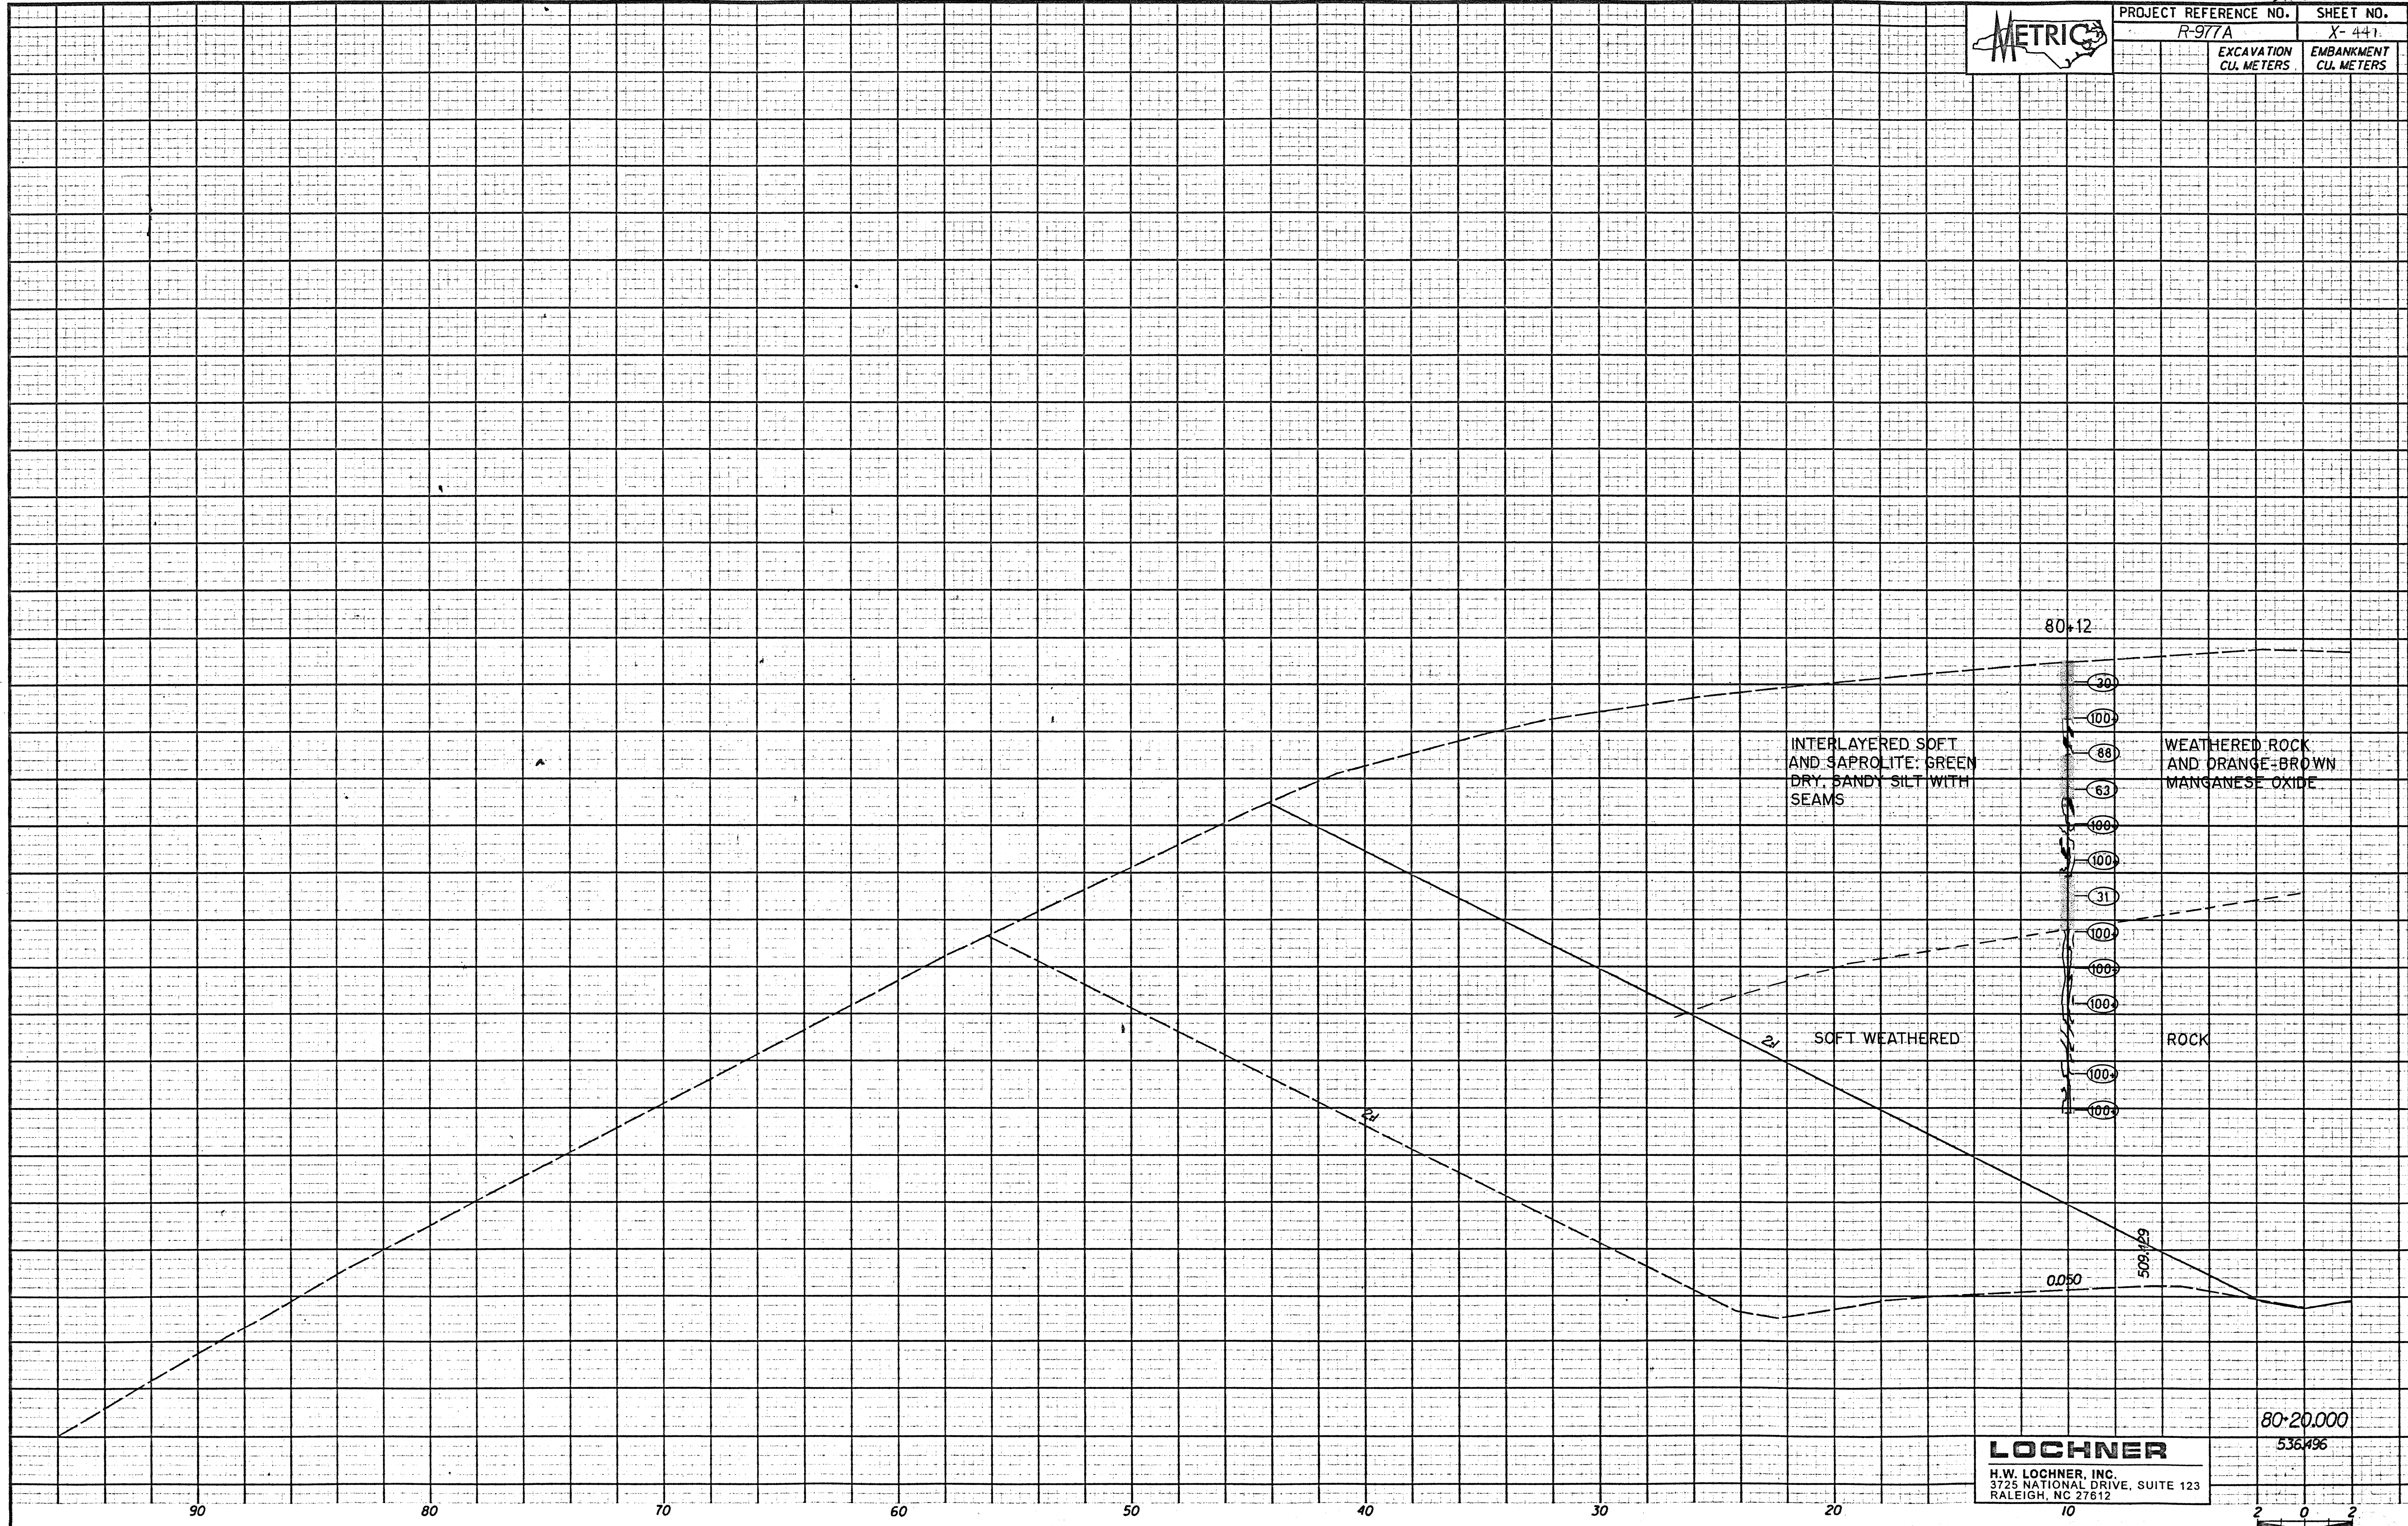

PROJECT REFERENCE NO.	SHEET NO.
R-977A	X-441
EXCAVATION CU. METERS	EMBANKMENT CU. METERS



LOCHNER
 H.W. LOCHNER, INC.
 3725 NATIONAL DRIVE, SUITE 123
 RALEIGH, NC 27612

80+20.000
536496