




PROJECT REFERENCE NO.	SHEET NO.
R-977A	X-429
EXCAVATION CU. METERS	EMBANKMENT CU. METERS

SOIL TEST RESULTS

SAMPLE NO.	DEPTH	STATION	INTERVAL	DEPTH	L.	P.	W. WEIGHT		FLAY	PASSING 100	WES	MOISTURE	ORGANIC
							SAND	SILT					
55-103	1M 11	78+22	2.0-2.48	A-5100	4	9	1.8	27.6	62.4	8.2	00	99	86
55-104	1M 11	78+52	3.0-3.00	A-5100	4	13	3.9	21.4	62.4	12.2	00	98	84

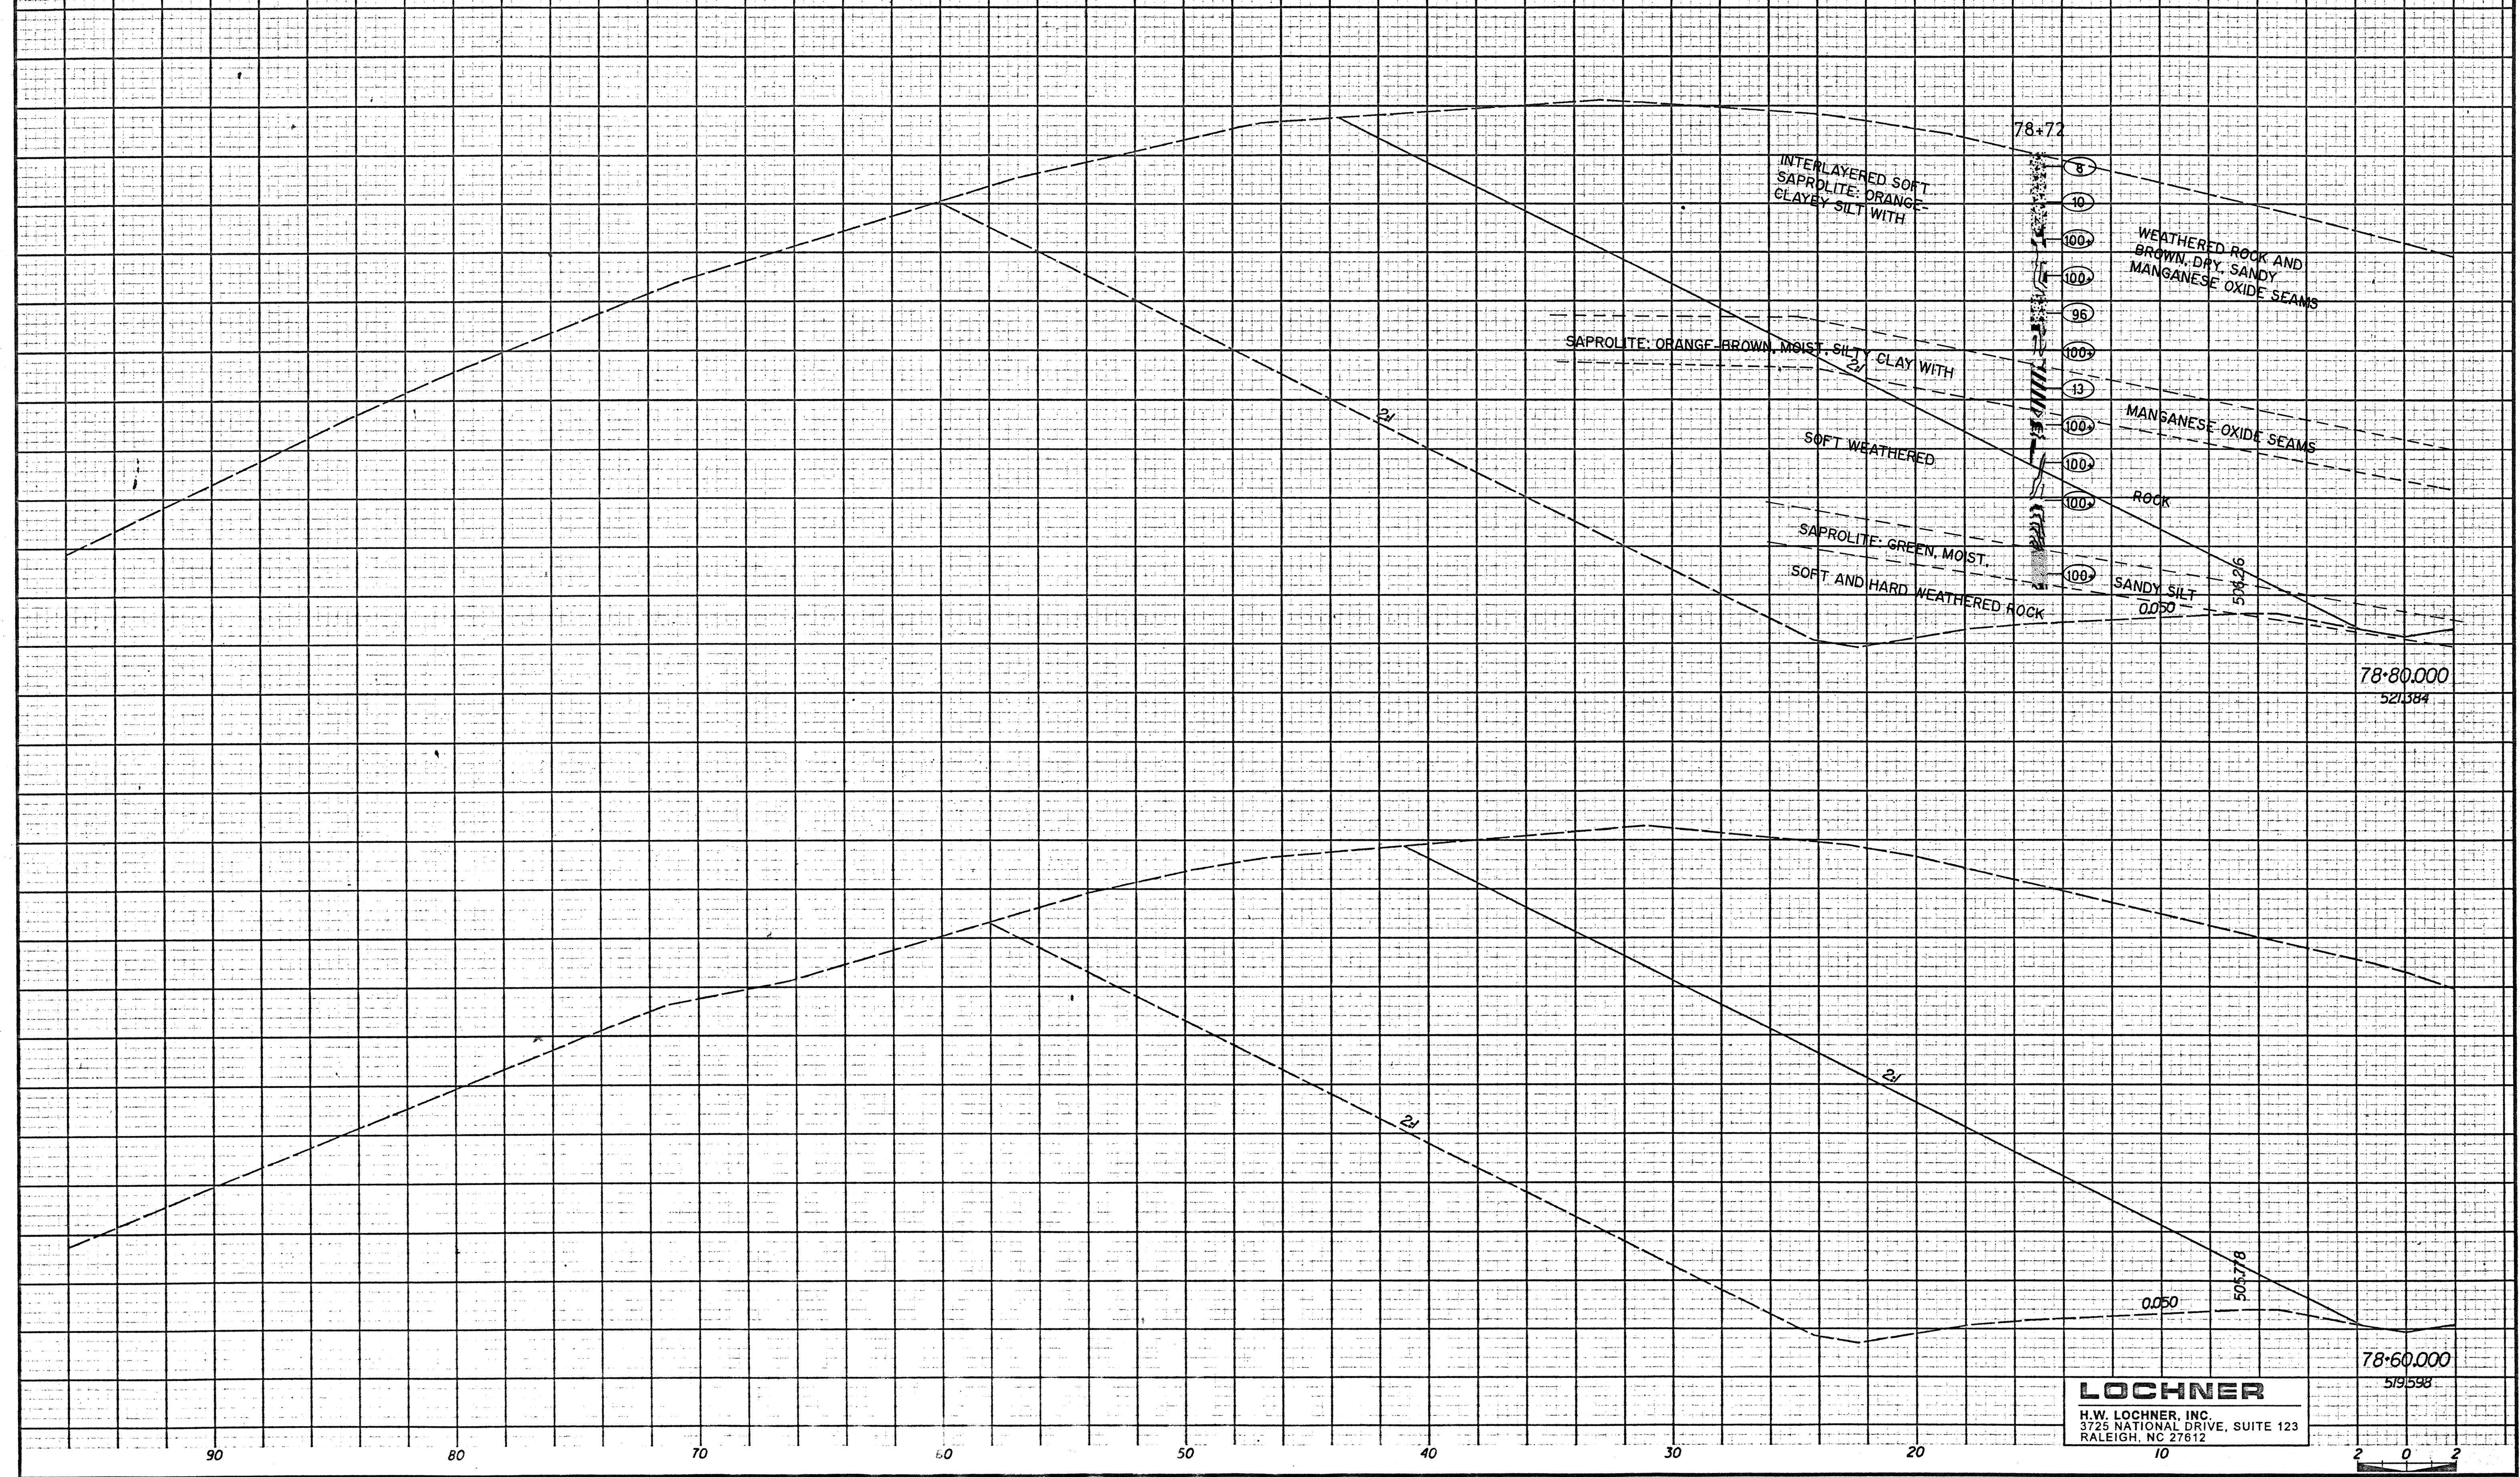

LOCHNER
 H.W. LOCHNER, INC.
 3725 NATIONAL DRIVE, SUITE 123
 RALEIGH, NC 27612

78+60.00
519598

78+80.00
521384