


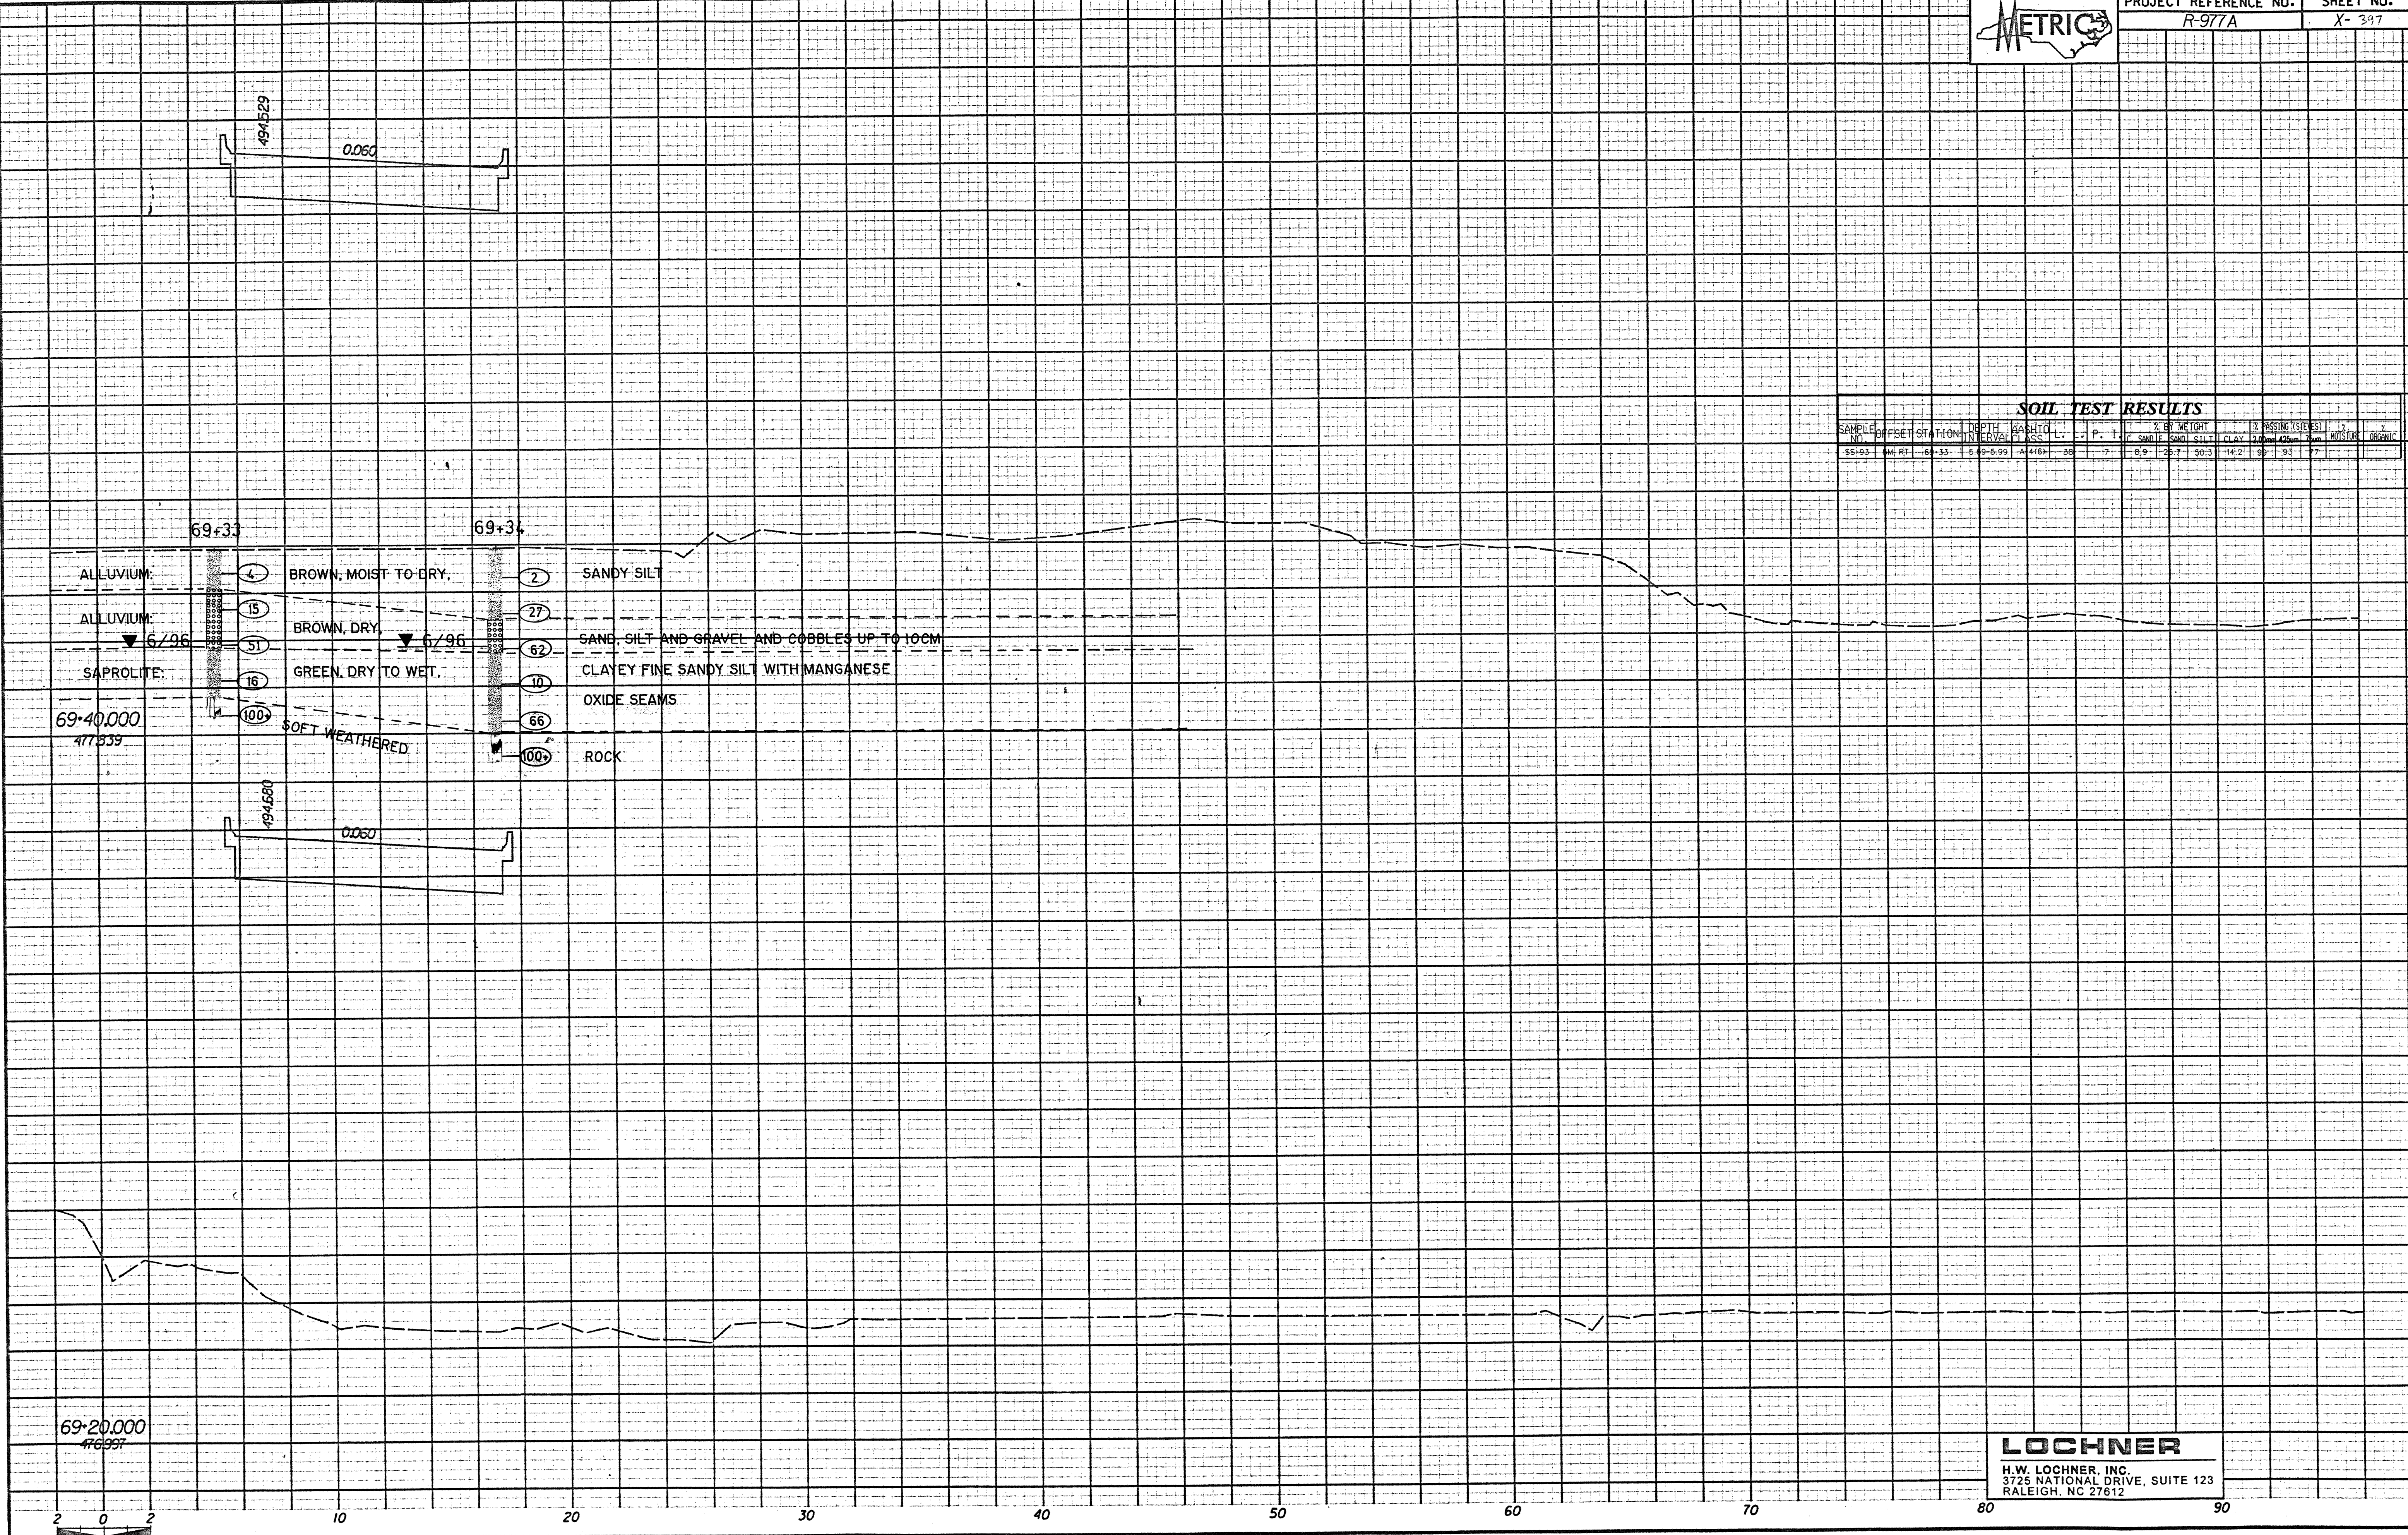

| SOIL TEST RESULTS | | | | | | | | | | | | | | | | | |
|-------------------|---------|---------|-------|------|------|------|------|------|------|------|------|------|----|----|---|--|--|
| SAMPLE NO. | OFFSET | STATION | DEPTH | TEST | TEST | TEST | TEST | TEST | TEST | TEST | TEST | | | | | | |
| NO. | FT | | FT | NO. | NO. | NO. | NO. | NO. | NO. | NO. | NO. | | | | | | |
| 55-93 | 494.829 | 69+33 | 0.060 | A | 101 | 30 | 1 | 7 | 0.9 | 28.7 | 50.3 | 14.2 | 90 | 94 | 7 | | |



LOCHNER
H.W. LOCHNER, INC.
3726 NATIONAL DRIVE, SUITE 123
RALEIGH, NC 27612

