


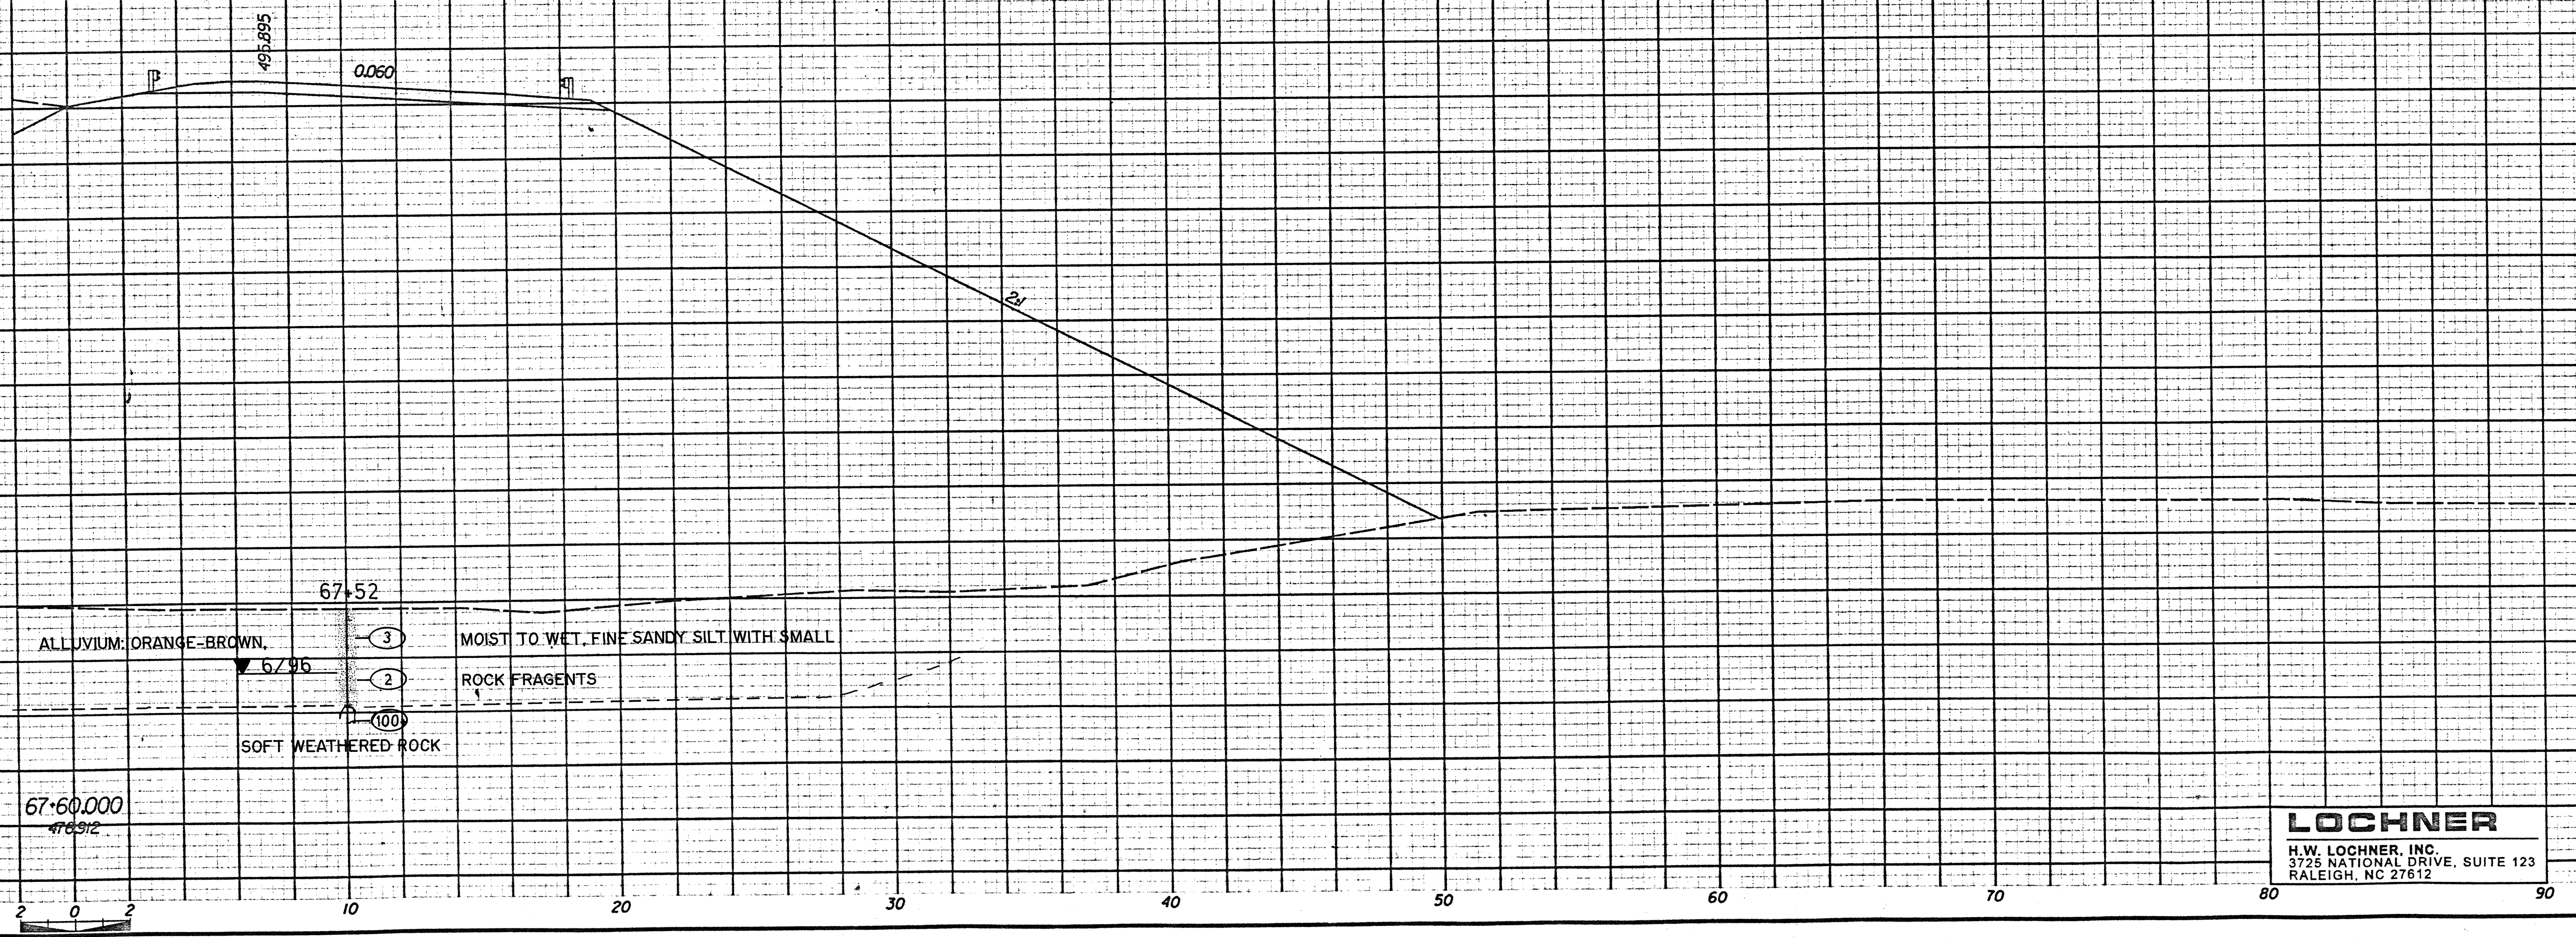

SOIL TEST RESULTS

SAMPLE NO.	OFFSET	STATION	DEPTH INTERVAL	BASIS CLASS	L.P.	2 BY WEIGHT			PASSING (SIEVES)			MOISTURE	ORGANIC
						SW	LL	PL	NO. 10	NO. 40	NO. 200		
66-80	11M-RT	67+52	2.3-3.03	A-1(0)	-27	15.3	46.8	15.9	10.2	6	92	59	



**LOCHNER**  
 H.W. LOCHNER, INC.  
 3725 NATIONAL DRIVE, SUITE 123  
 RALEIGH, NC 27612