

187 OF 220




PROJECT REFERENCE NO. SHEET NO.

R-977A X-202

EXCAVATION CU. METERS EMBANKMENT CU. METERS

SOIL TEST RESULTS															
SAMPLE NO.	OFFSET	STATION	DEPTH INTERVAL	WASH TO CLASS	L. P.			% BY WEIGHT			PASSING (S) YES				
					L.	P.	1	C.	SAND	SILT	CLAY	2	3	4	MOISTURE
58-79	RM LT	67+45	11.4-15.4	A-10*	2	5	11	5.3	19.3	24.3	98	96	19		

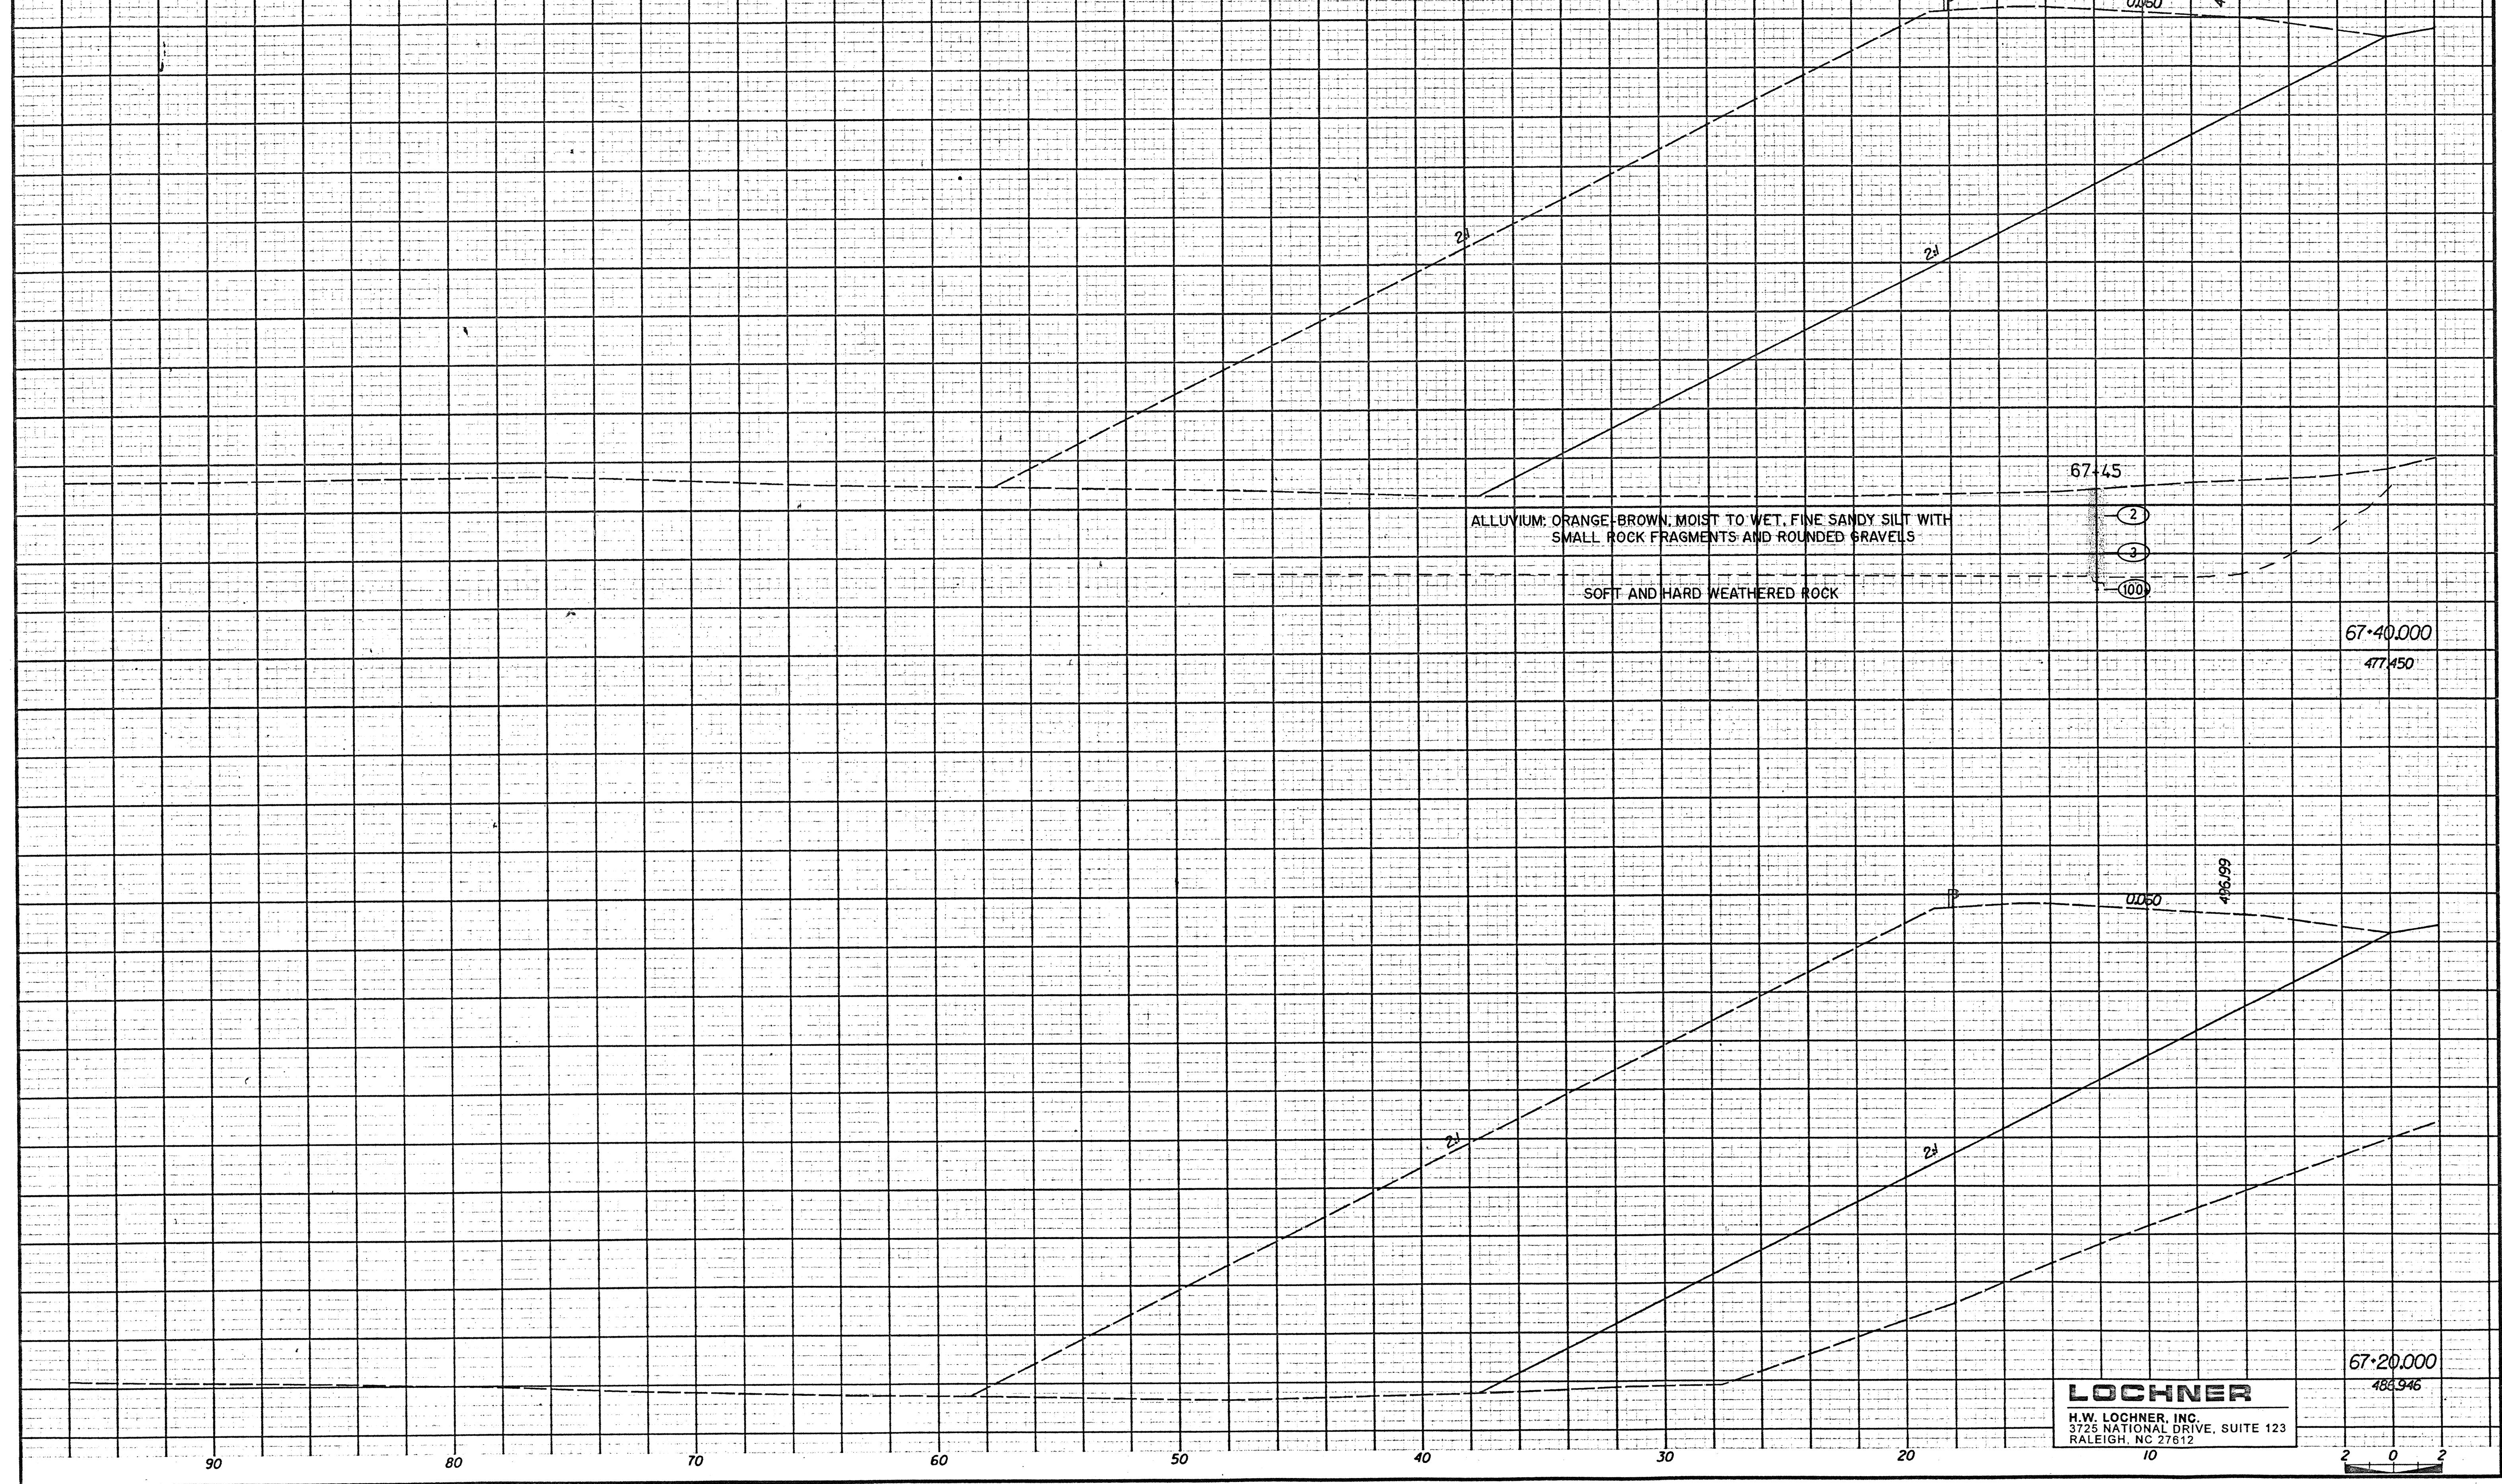

**LOCHNER**  
 H.W. LOCHNER, INC.  
 3725 NATIONAL DRIVE, SUITE 123  
 RALEIGH, NC 27612

67+20.000  
 488.946