


126 of 220



PROJECT REFERENCE NO. R-977A SHEET NO. X-379

SOIL TEST RESULTS

SAMPLE NO.	OFFSET	STATION	DEPTH (FEET)	HORIZONTAL DISTANCE (FEET)	L	P	I	% BY WEIGHT			PASSING (SIEVES)		MOISTURE	ORGANIC
								CLAY	SILT	SAND	75µm	425µm		
SS-91	2M RT	66.72	1.8	4.88	1	12	1	6.0	2.0	65.8	20.2	100	93	
SS-92	2M RT	66.72	22.85	23.14	2	1	NP	22.8	5.8	31.4	10.1	100	86	50

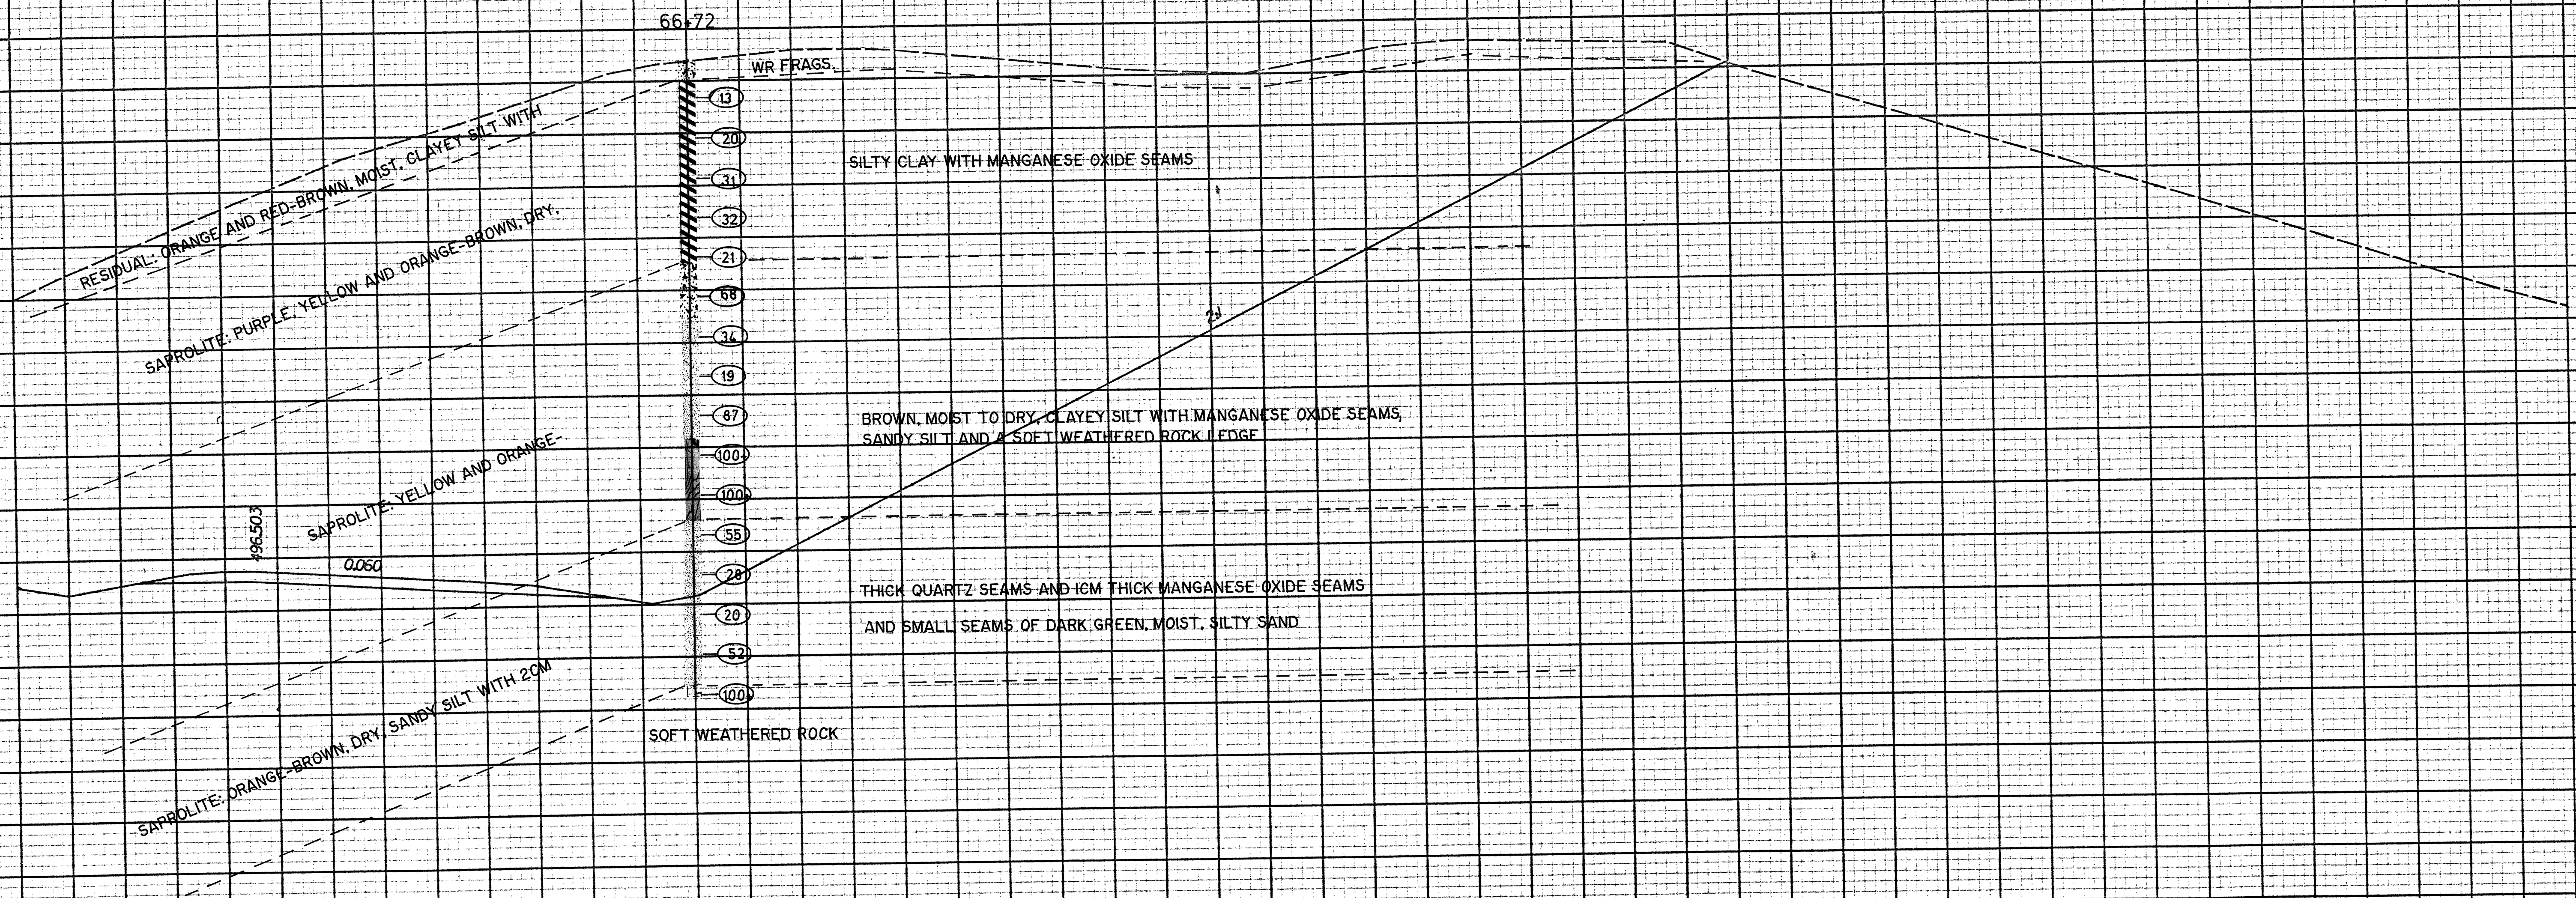

66.80,000
507.896

LOCHNER
 H.W. LOCHNER, INC.
 3725 NATIONAL DRIVE, SUITE 123
 RALEIGH, NC 27612

