


18568220



PROJECT REFERENCE NO. R-977A SHEET NO. X-375

SOIL TEST RESULTS

SAMPLE NO.	OFFSET	STATION	DEPTH INTERVAL	SAPROLITE CLASS	L	P	% BY WEIGHT				PASSING TESTS		MOISTURE	ORGANIC
							SAND	SILT	CLAY	LIQUID LIMIT	PLASTICITY INDEX	NO. 200		
ST-90	2M	RT 66+32	14.00-15.30	A-4(0)	3	NP	8.0	50.8	35	8.0	80	1.97	61	

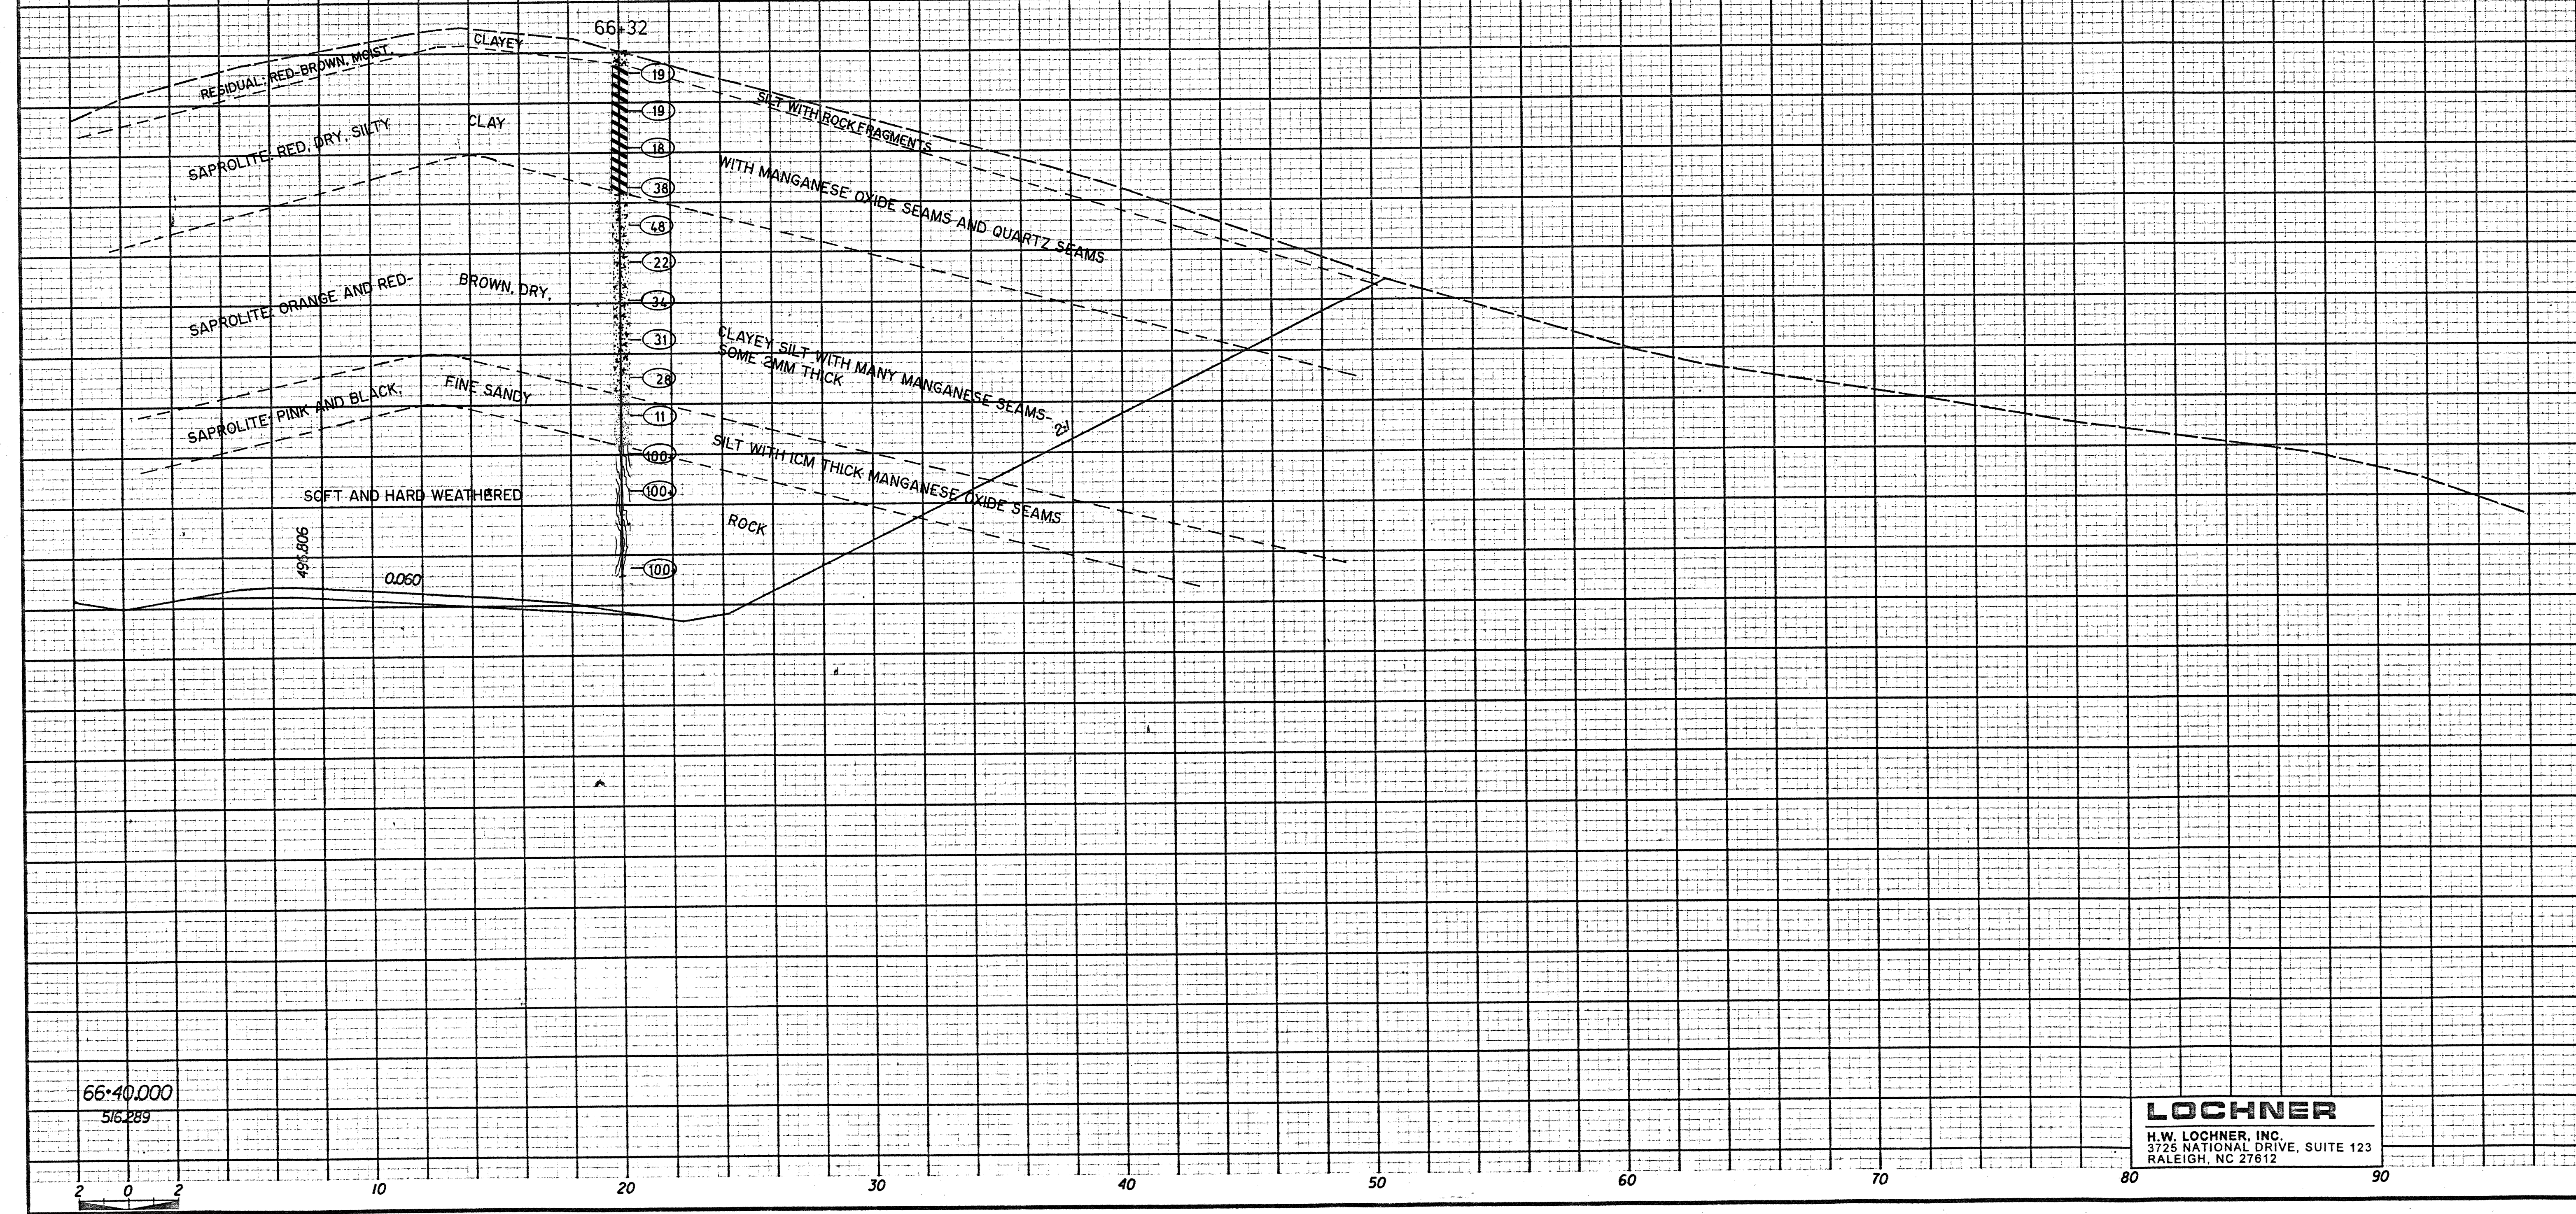

LOCHNER
 H.W. LOCHNER, INC.
 3725 NATIONAL DRIVE, SUITE 123
 RALEIGH, NC 27612