


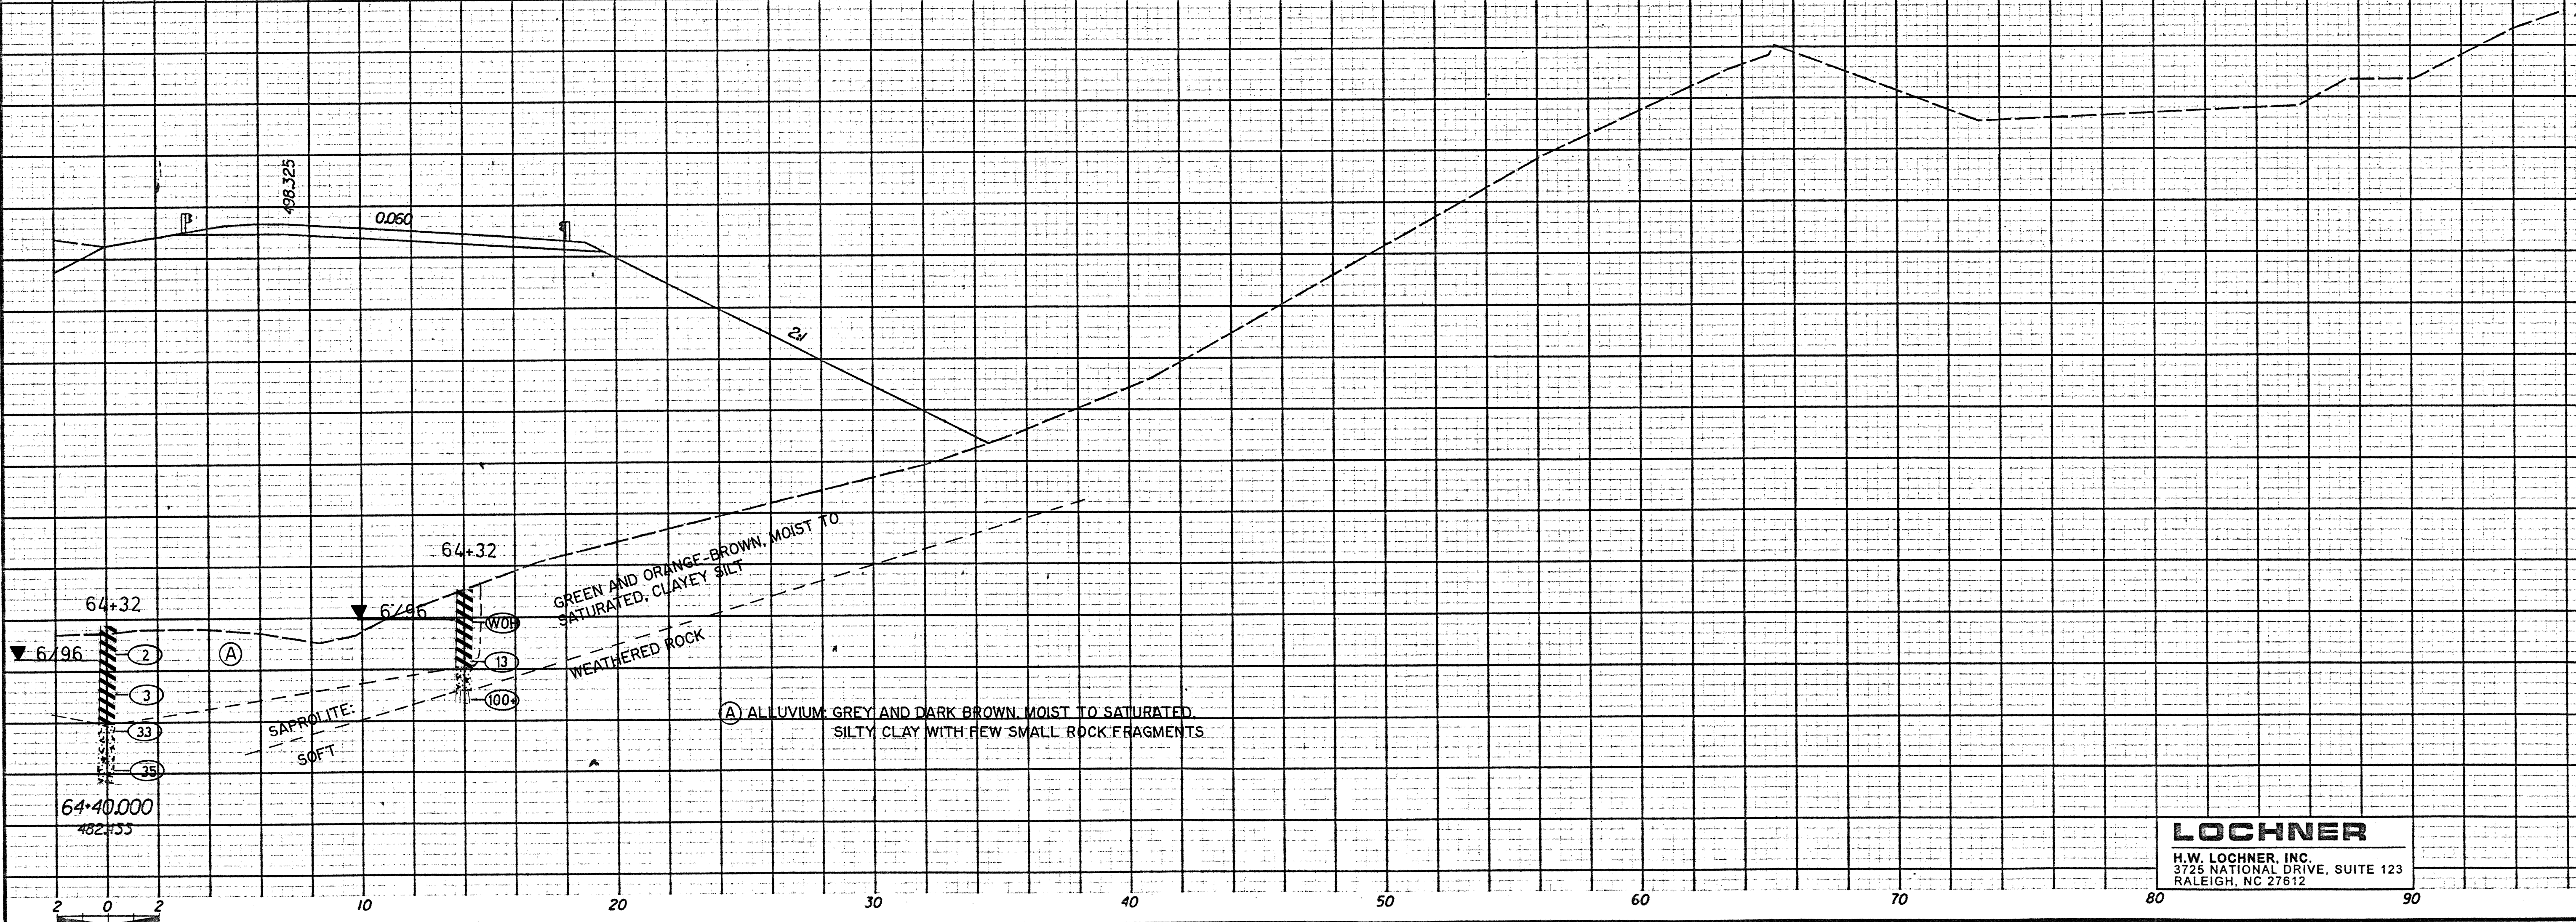

SOIL TEST RESULTS

SAMPLE NO.	OFFSET	STATION	DEPTH INTERVAL	SAPROLITE	L	P		% BY WEIGHT		% PASSING (SIEVE)			
						I	II	CLAY	SAND	NO. 10	NO. 40	NO. 200	
SS-77	0	64+32	1.0-1.49	A	46	13	2.0	2.9	40.5	44.5	100	100	100
ST-78	0	64+32	1.25-1.93	A	45	11	4.3	6.2	55.1	28.3	86	97	86



LOCHNER
 H.W. LOCHNER, INC.
 3725 NATIONAL DRIVE, SUITE 123
 RALEIGH, NC 27612