




PROJECT REFERENCE NO.	SHEET NO.
R-977A	X-346
EXCAVATION CU. METERS	EMBANKMENT CU. METERS

SOIL TEST RESULTS

SAMPLE NO.	DEPTH INTERVAL	WASH TO PASS	L.	P.	% BY WEIGHT			PASSING (SIEVES)		MOISTURE	ORGANIC	
					CLAY	SAND	SILT	20mm	47.5mm			
55-72	0-12	27-3.01	A-5(H)	4	10	9.9	88.0	55.4	48.2	80	91	85

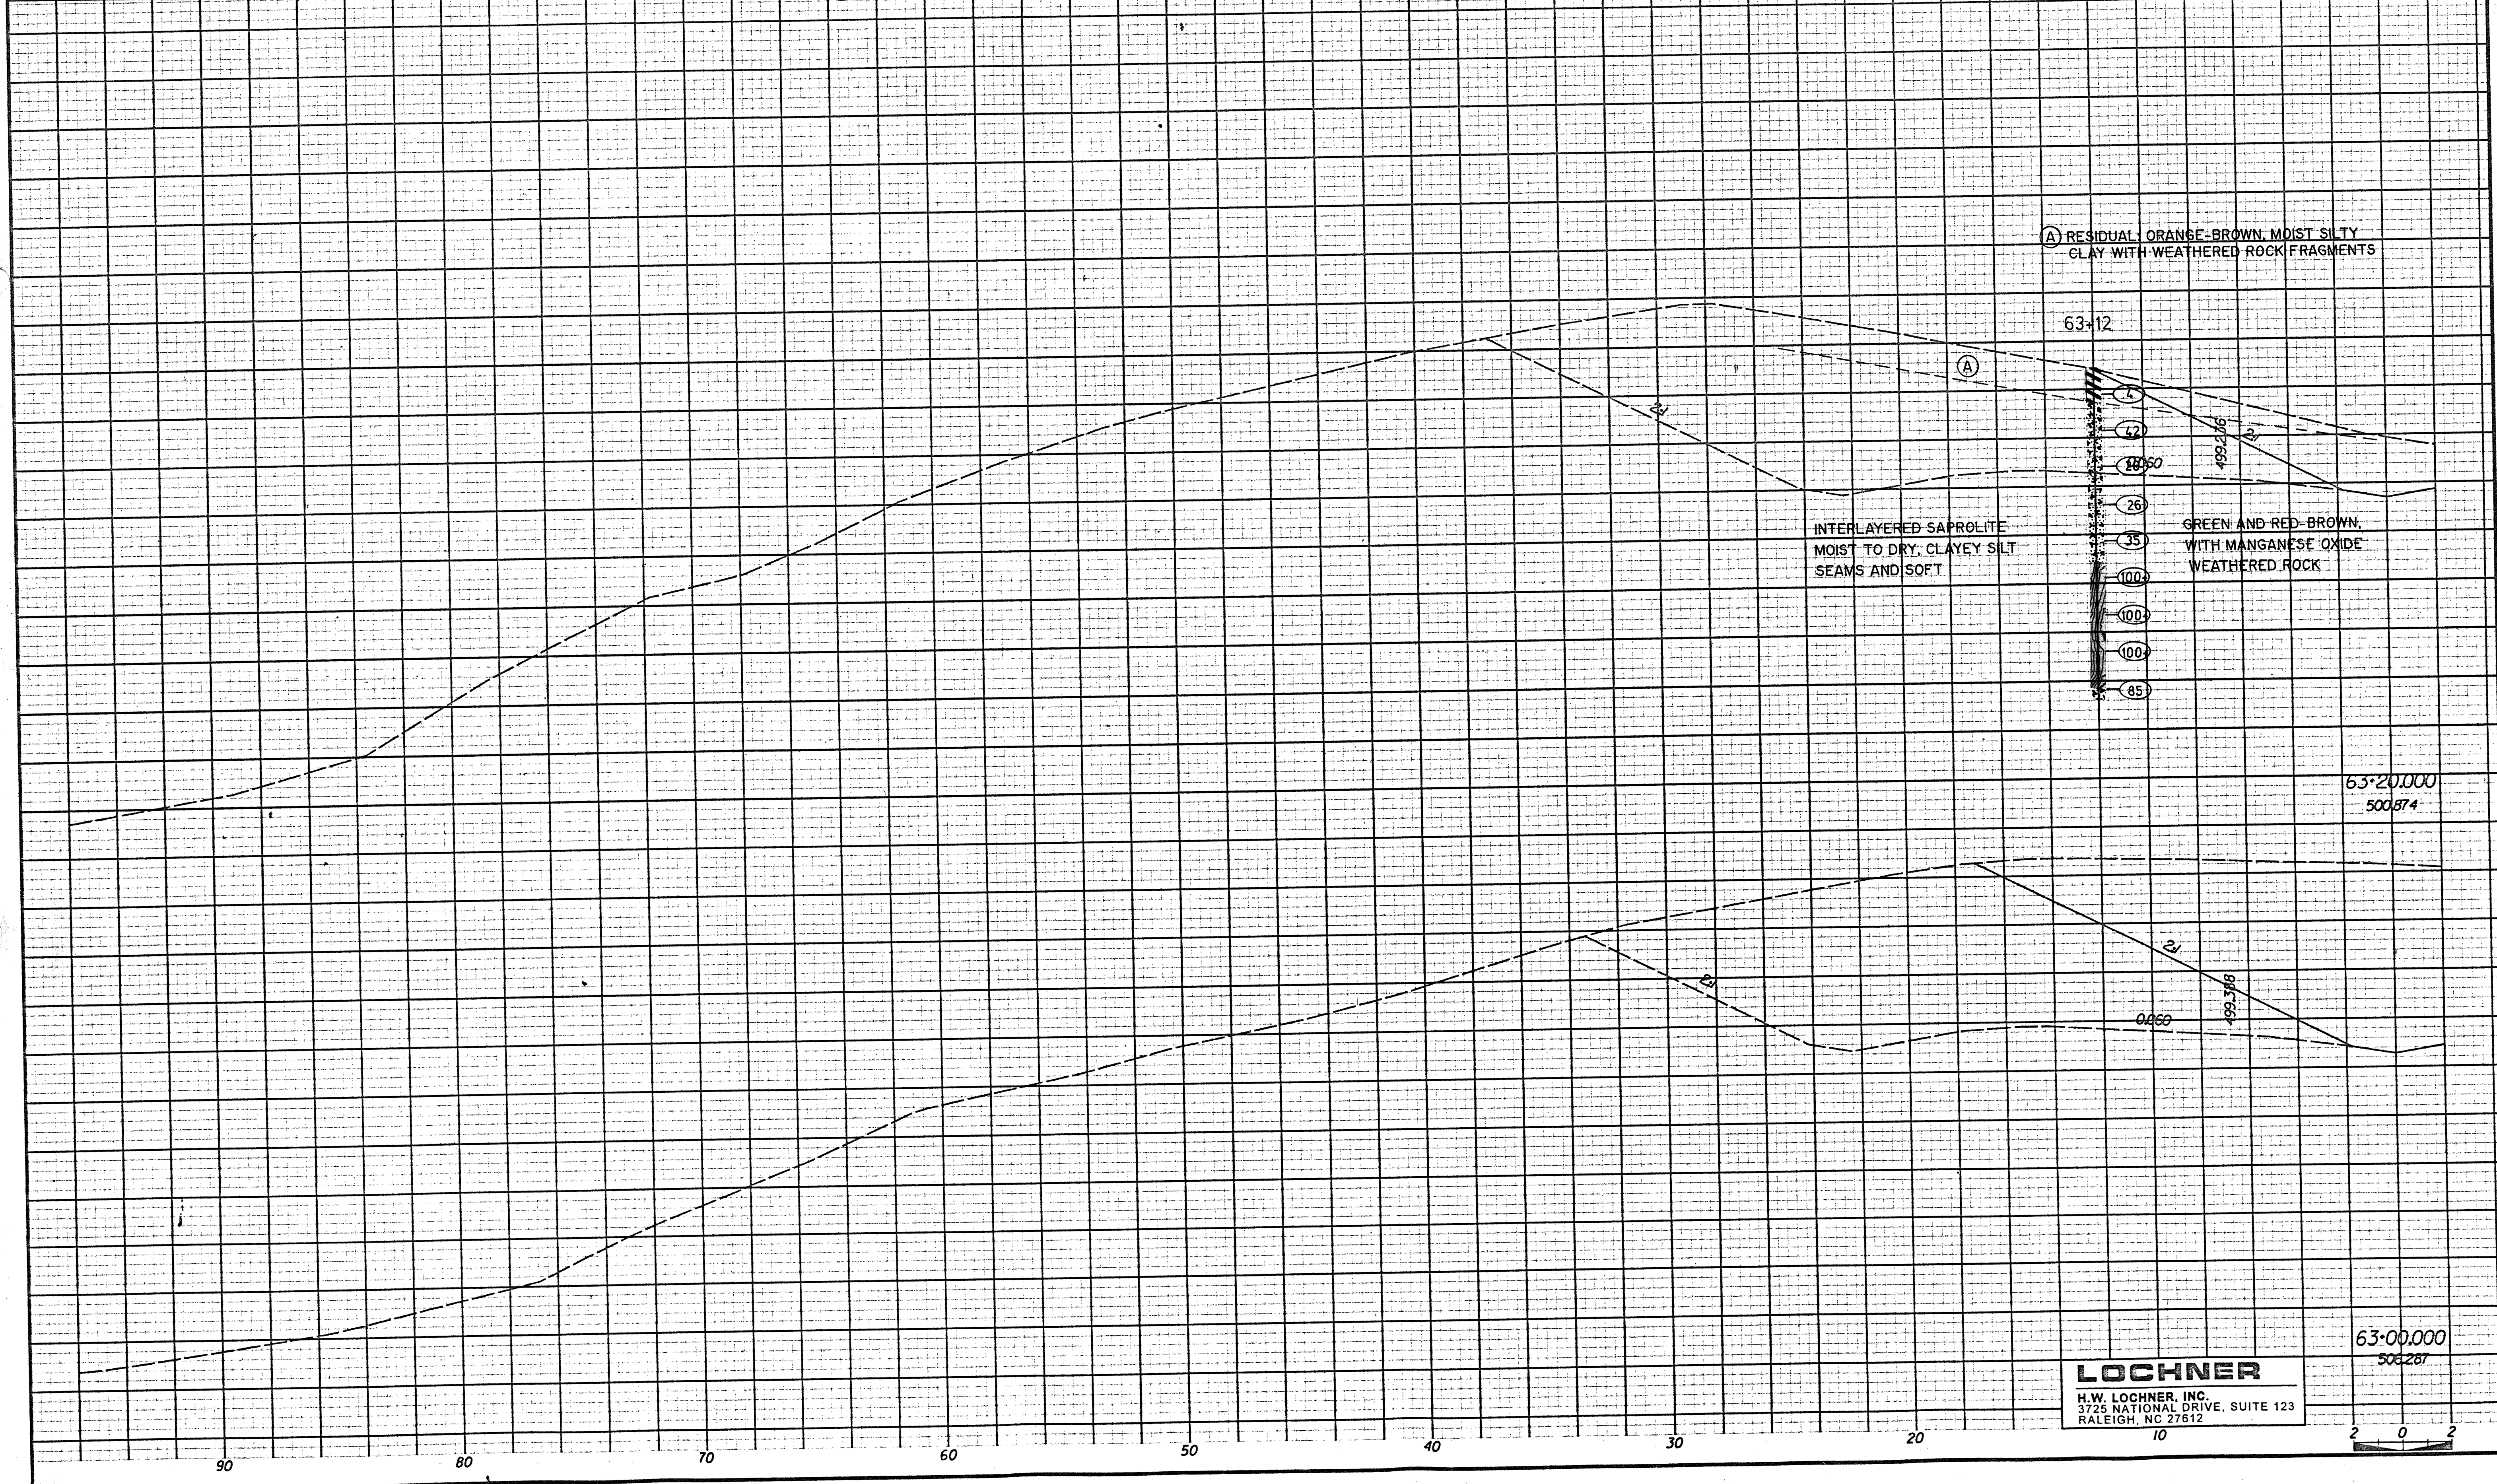

LOCHNER
 H.W. LOCHNER, INC.
 3725 NATIONAL DRIVE, SUITE 123
 RALEIGH, NC 27612

