




SOIL TEST RESULTS

SAMPLE NO.	OFFSET	STATION	DEPTH INTERVAL	WASH TO CLASS	L.	P.	% BY WEIGHT				% PASSING (SIEVES)			% MOISTURE	% ORGANIC
							SAND	SILT	CLAY	2.0mm	425um	75um			
SS-70	18M LT	62+32	4.58-4.86	A-4(7)	40	8	7.9	26.9	47.0	18.2	100	95	76		
SS-71	14M LT	62+32	10.65-10.95	A-5(13)	46	10	2.2	2.1	57.3	28.3	100	98	93		

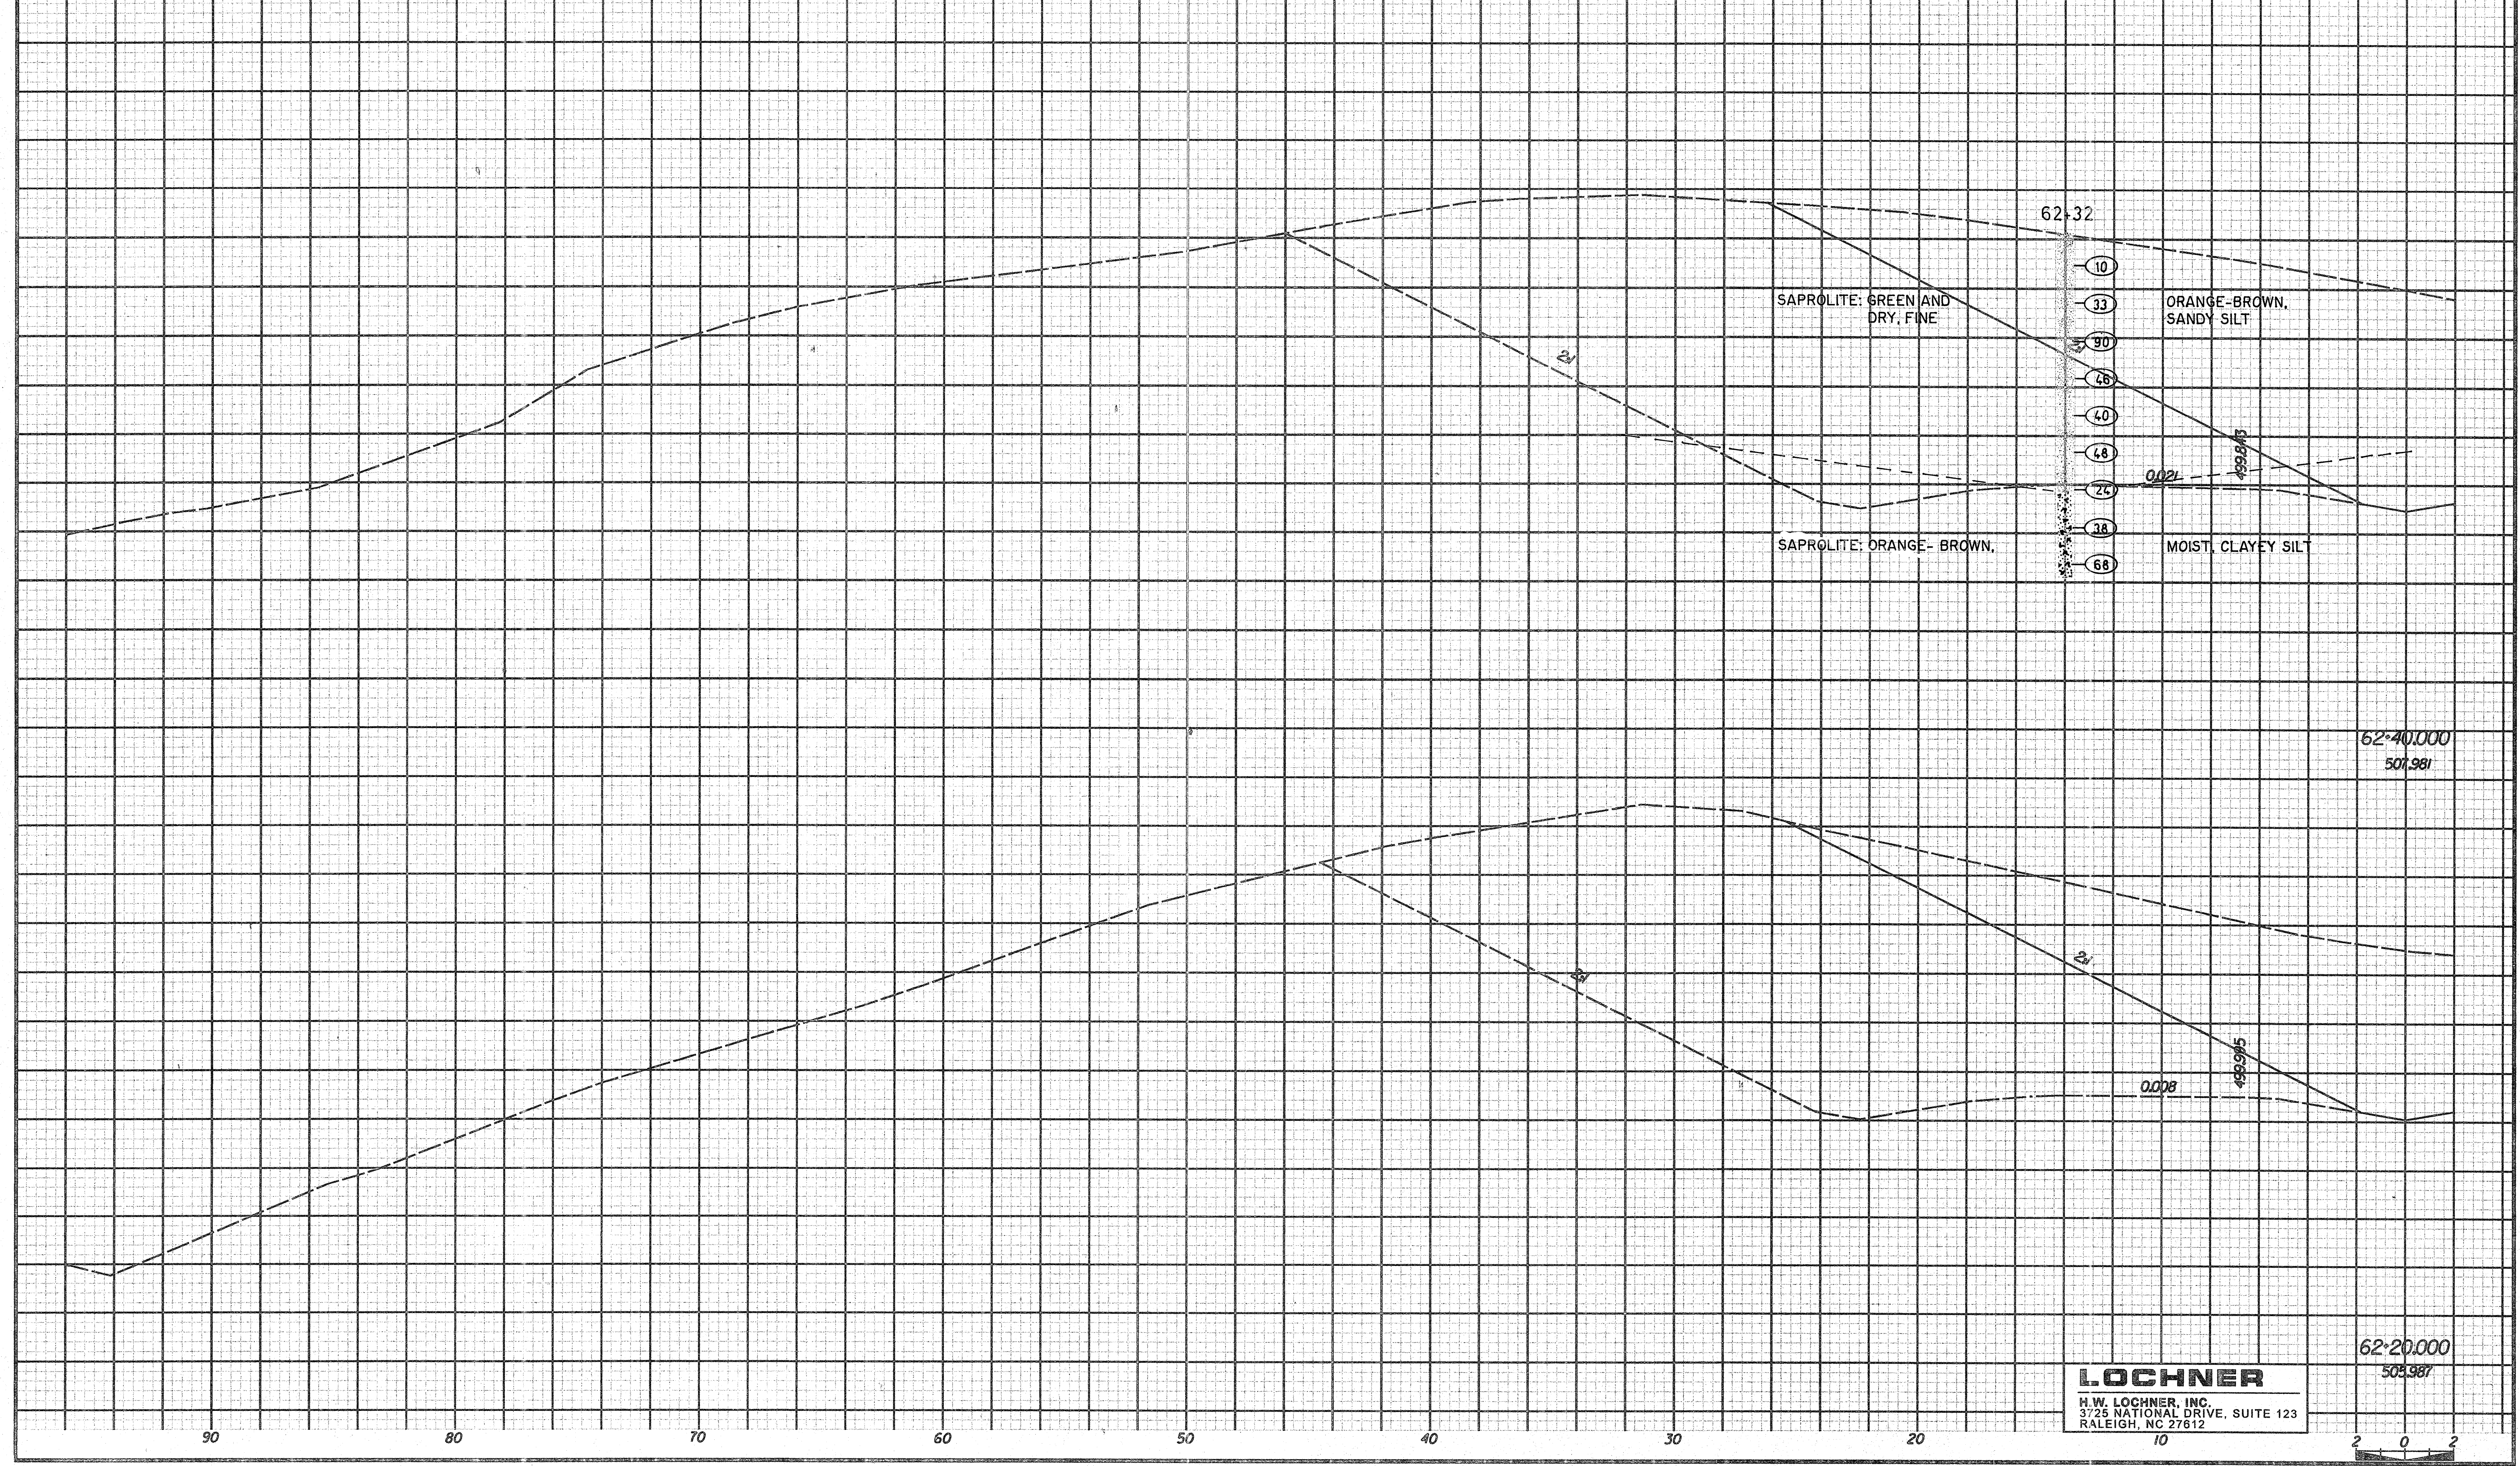

LOCHNER
 H.W. LOCHNER, INC.
 3725 NATIONAL DRIVE, SUITE 123
 RALEIGH, NC 27612

