


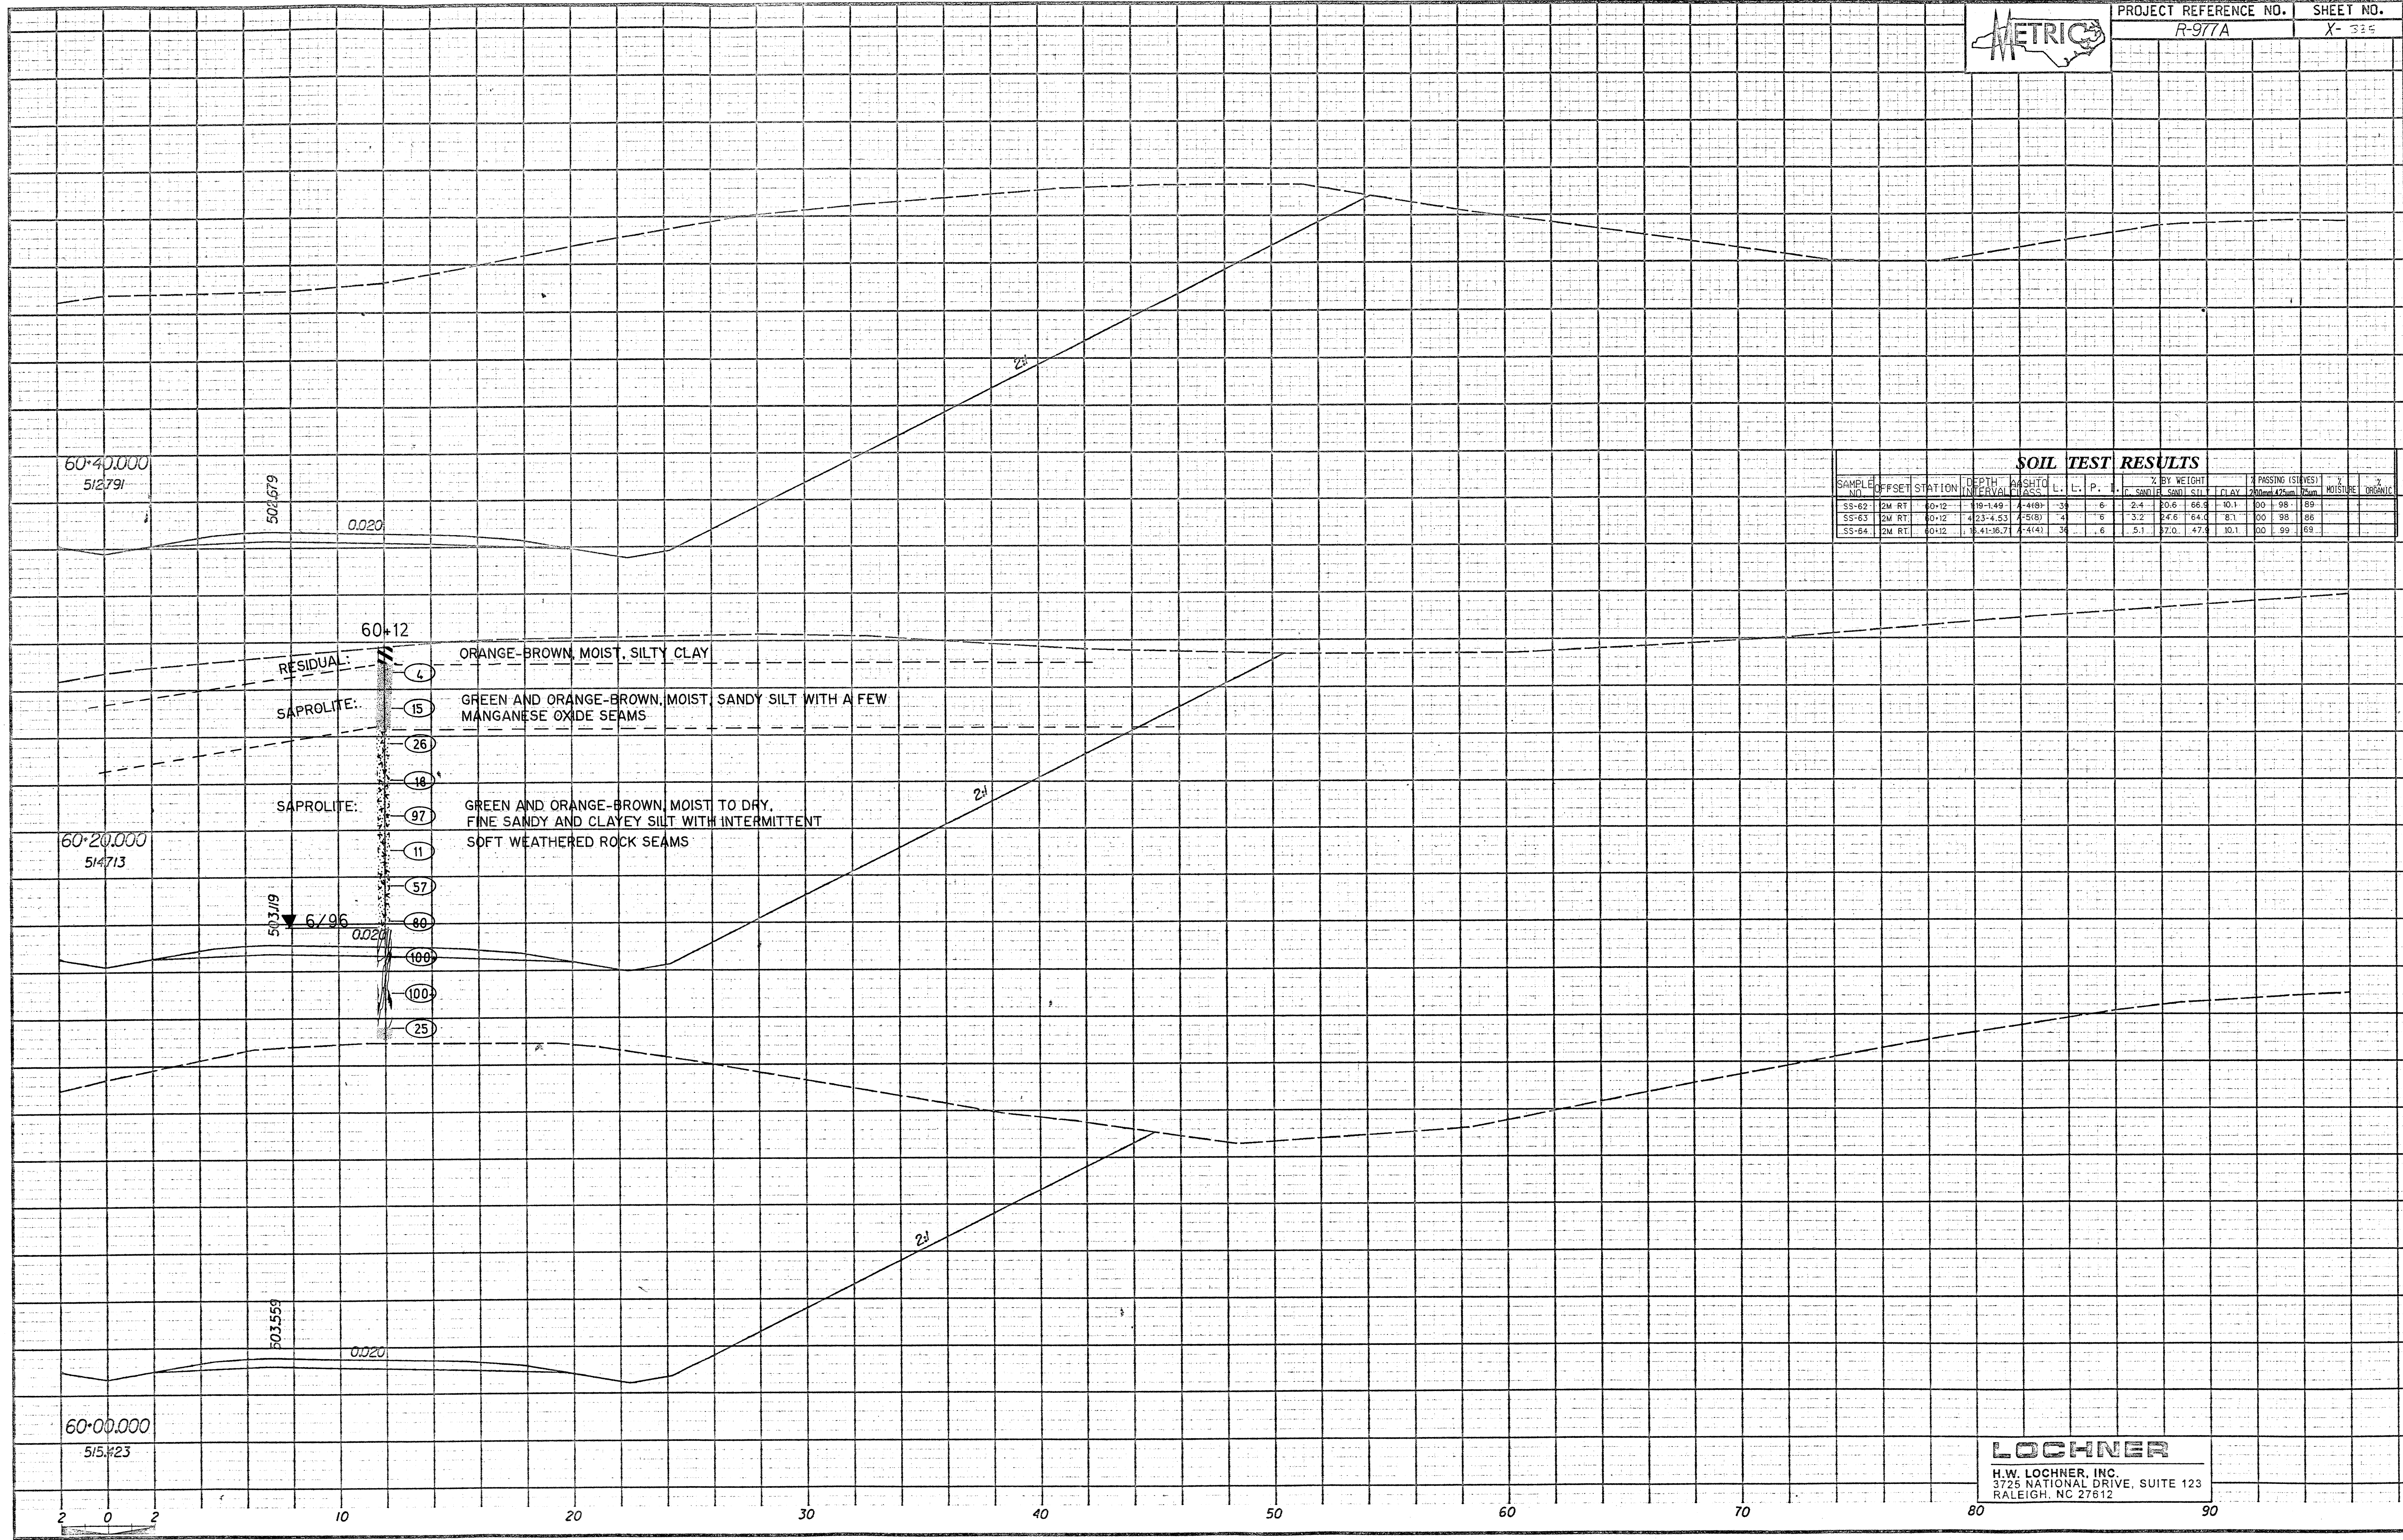

SOIL TEST RESULTS															
SAMPLE NO.	OFFSET	STATION	DEPTH INTERVAL	WASH TO CLASS	L.	P.	% BY WEIGHT			PASSING (SIEVES)			% MOISTURE	% DRYWEIGHT	
							SAND	SILT	CLAY	20um	42um	75um			
SS-62	2M RT	60+12	1.19-1.49	A-4(8)	3	6	2.4	20.6	66.8	10.1	00	98	89		
SS-63	2M RT	60+12	4.23-4.53	A-5(8)	4	6	3.2	24.6	64.0	8.1	00	98	86		
SS-64	2M RT	60+12	16.41-16.71	A-4(4)	3	6	5.1	27.0	47.8	10.1	00	99	69		



LOCHNER
 H.W. LOCHNER, INC.
 3725 NATIONAL DRIVE, SUITE 123
 RALEIGH, NC 27612