


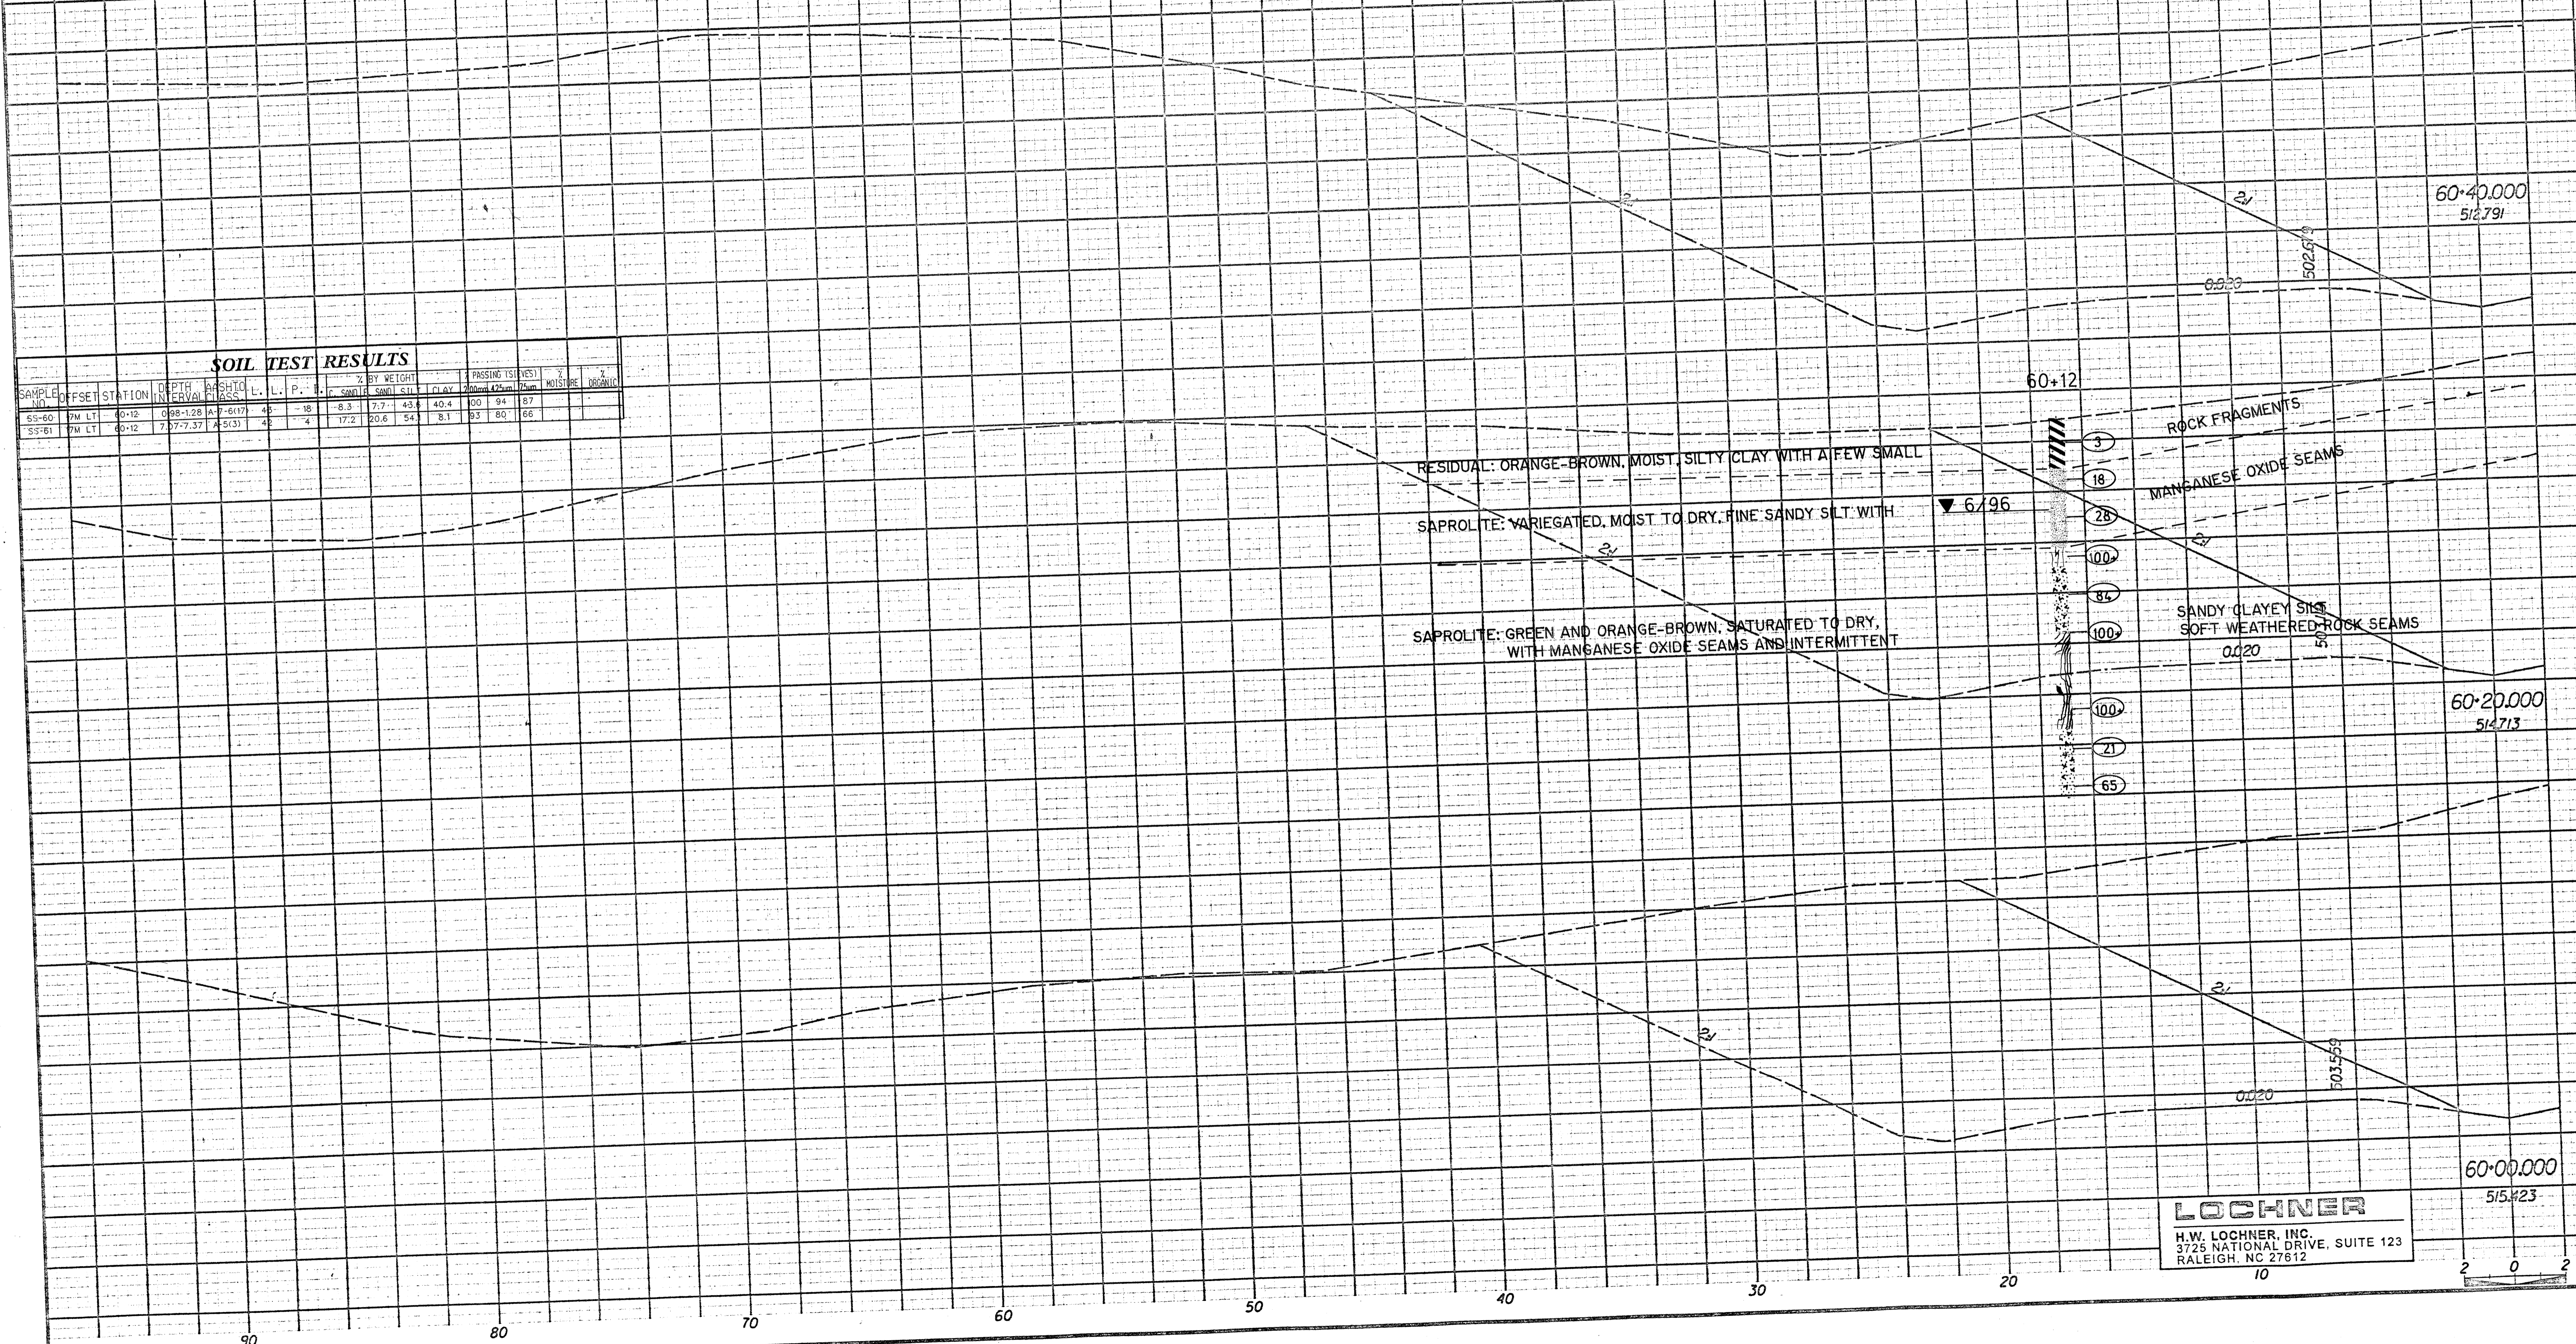

PROJECT REFERENCE NO.	SHEET NO.
R-977A	X-334
EXCAVATION CU. METERS	EMBANKMENT CU. METERS

SOIL TEST RESULTS														
SAMPLE NO.	OFFSET	STATION	DEPTH INTERVAL	BUSHY TOSS	L.	L.	P.	% BY WEIGHT			PASSING (S&W)		MOISTURE	ORGANIC
								SAND	SILT	CLAY	NO. 10	NO. 20		
SS-60	PM LT	60+12	0.68-1.28	A-7-6(1)	48	18	8.3	7.7	43.6	40.4	100	84	187	
SS-61	PM LT	60+12	7.57-7.37	A-5(3)	42	4	17.2	20.6	54	8.1	85	80	86	



LOCHNER
 H.W. LOCHNER, INC.
 3725 NATIONAL DRIVE, SUITE 123
 RALEIGH, NC 27612

