




SOIL TEST RESULTS

SAMPLE NO.	OFFSET	STATION	DEPTH INTERVAL	APPROX. CLAS.	L.	P.	% BY WEIGHT			% PASSING (SIEVES)			% MOISTURE	% ORGANIC
							r. SAND	SANDY SILT	CLAY	2.0mm	425um	75um		
SS-65	BM RT	57+32	4.23-4.53	4-4-40	38	5	10.1	80.7	53.1	6.1	100	94	72	

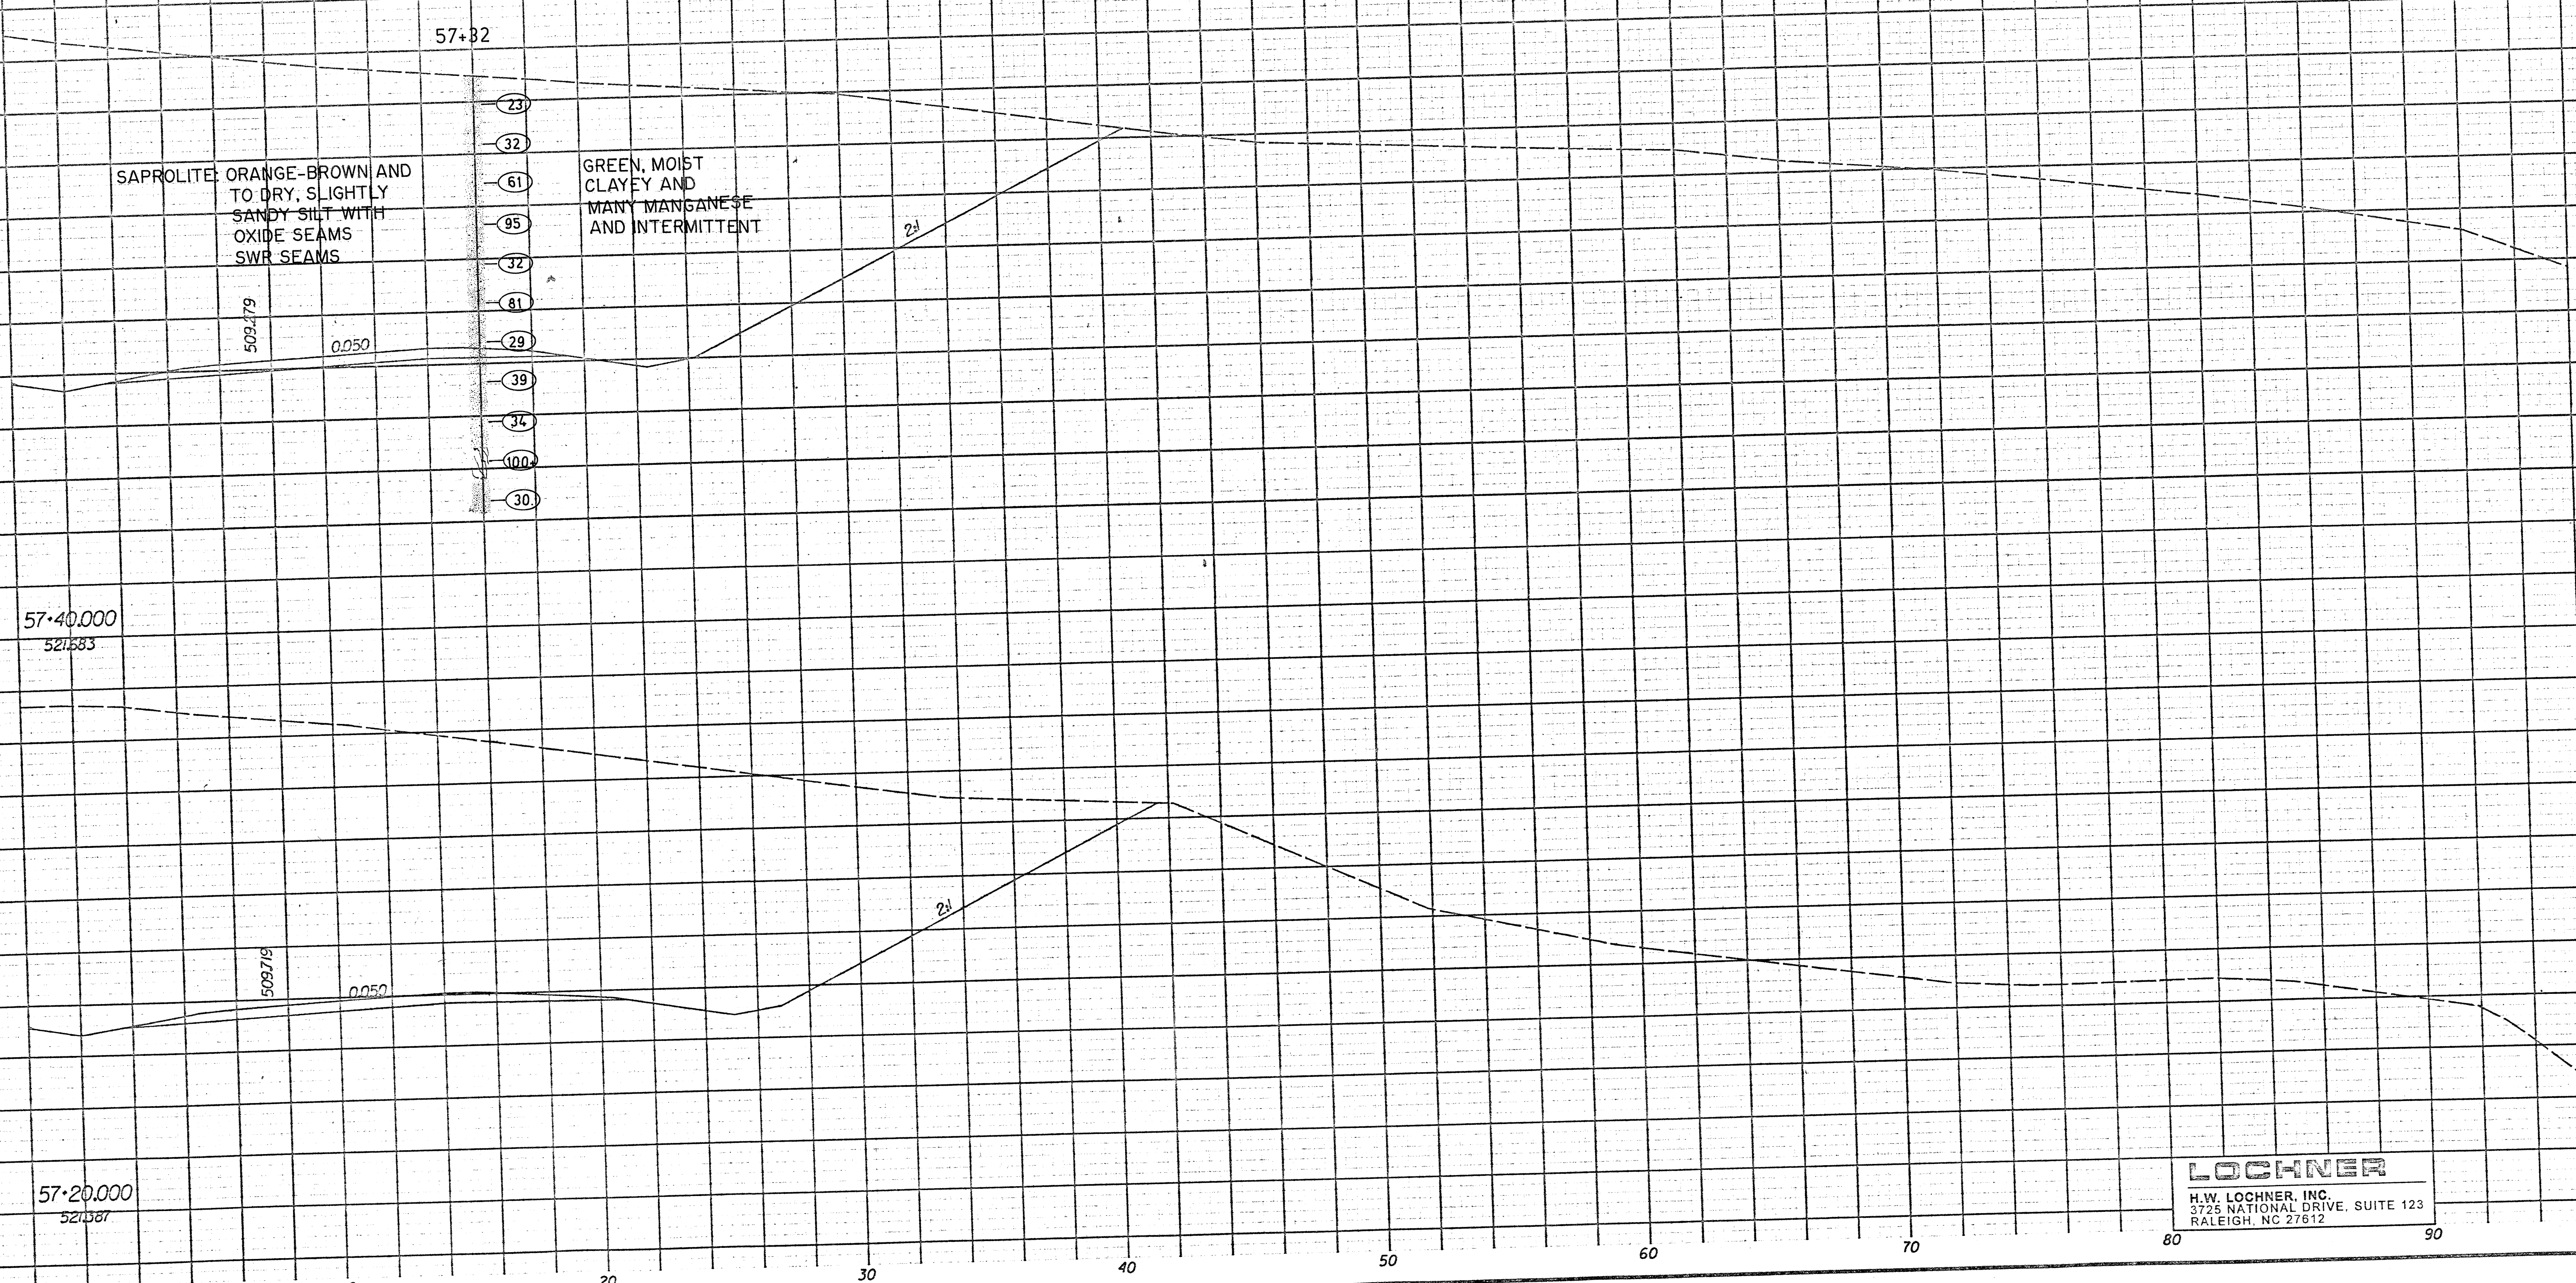

SAPROLITE, ORANGE-BROWN AND TO DRY, SLIGHTLY SANDY SILT WITH OXIDE SEAMS SWR SEAMS

GREEN, MOIST CLAYEY AND MANY MANGANESE AND INTERMITTENT

57+40.000
521583

57+20.000
521587

LOCHNER
H.W. LOCHNER, INC.
3725 NATIONAL DRIVE, SUITE 123
RALEIGH, NC 27612