


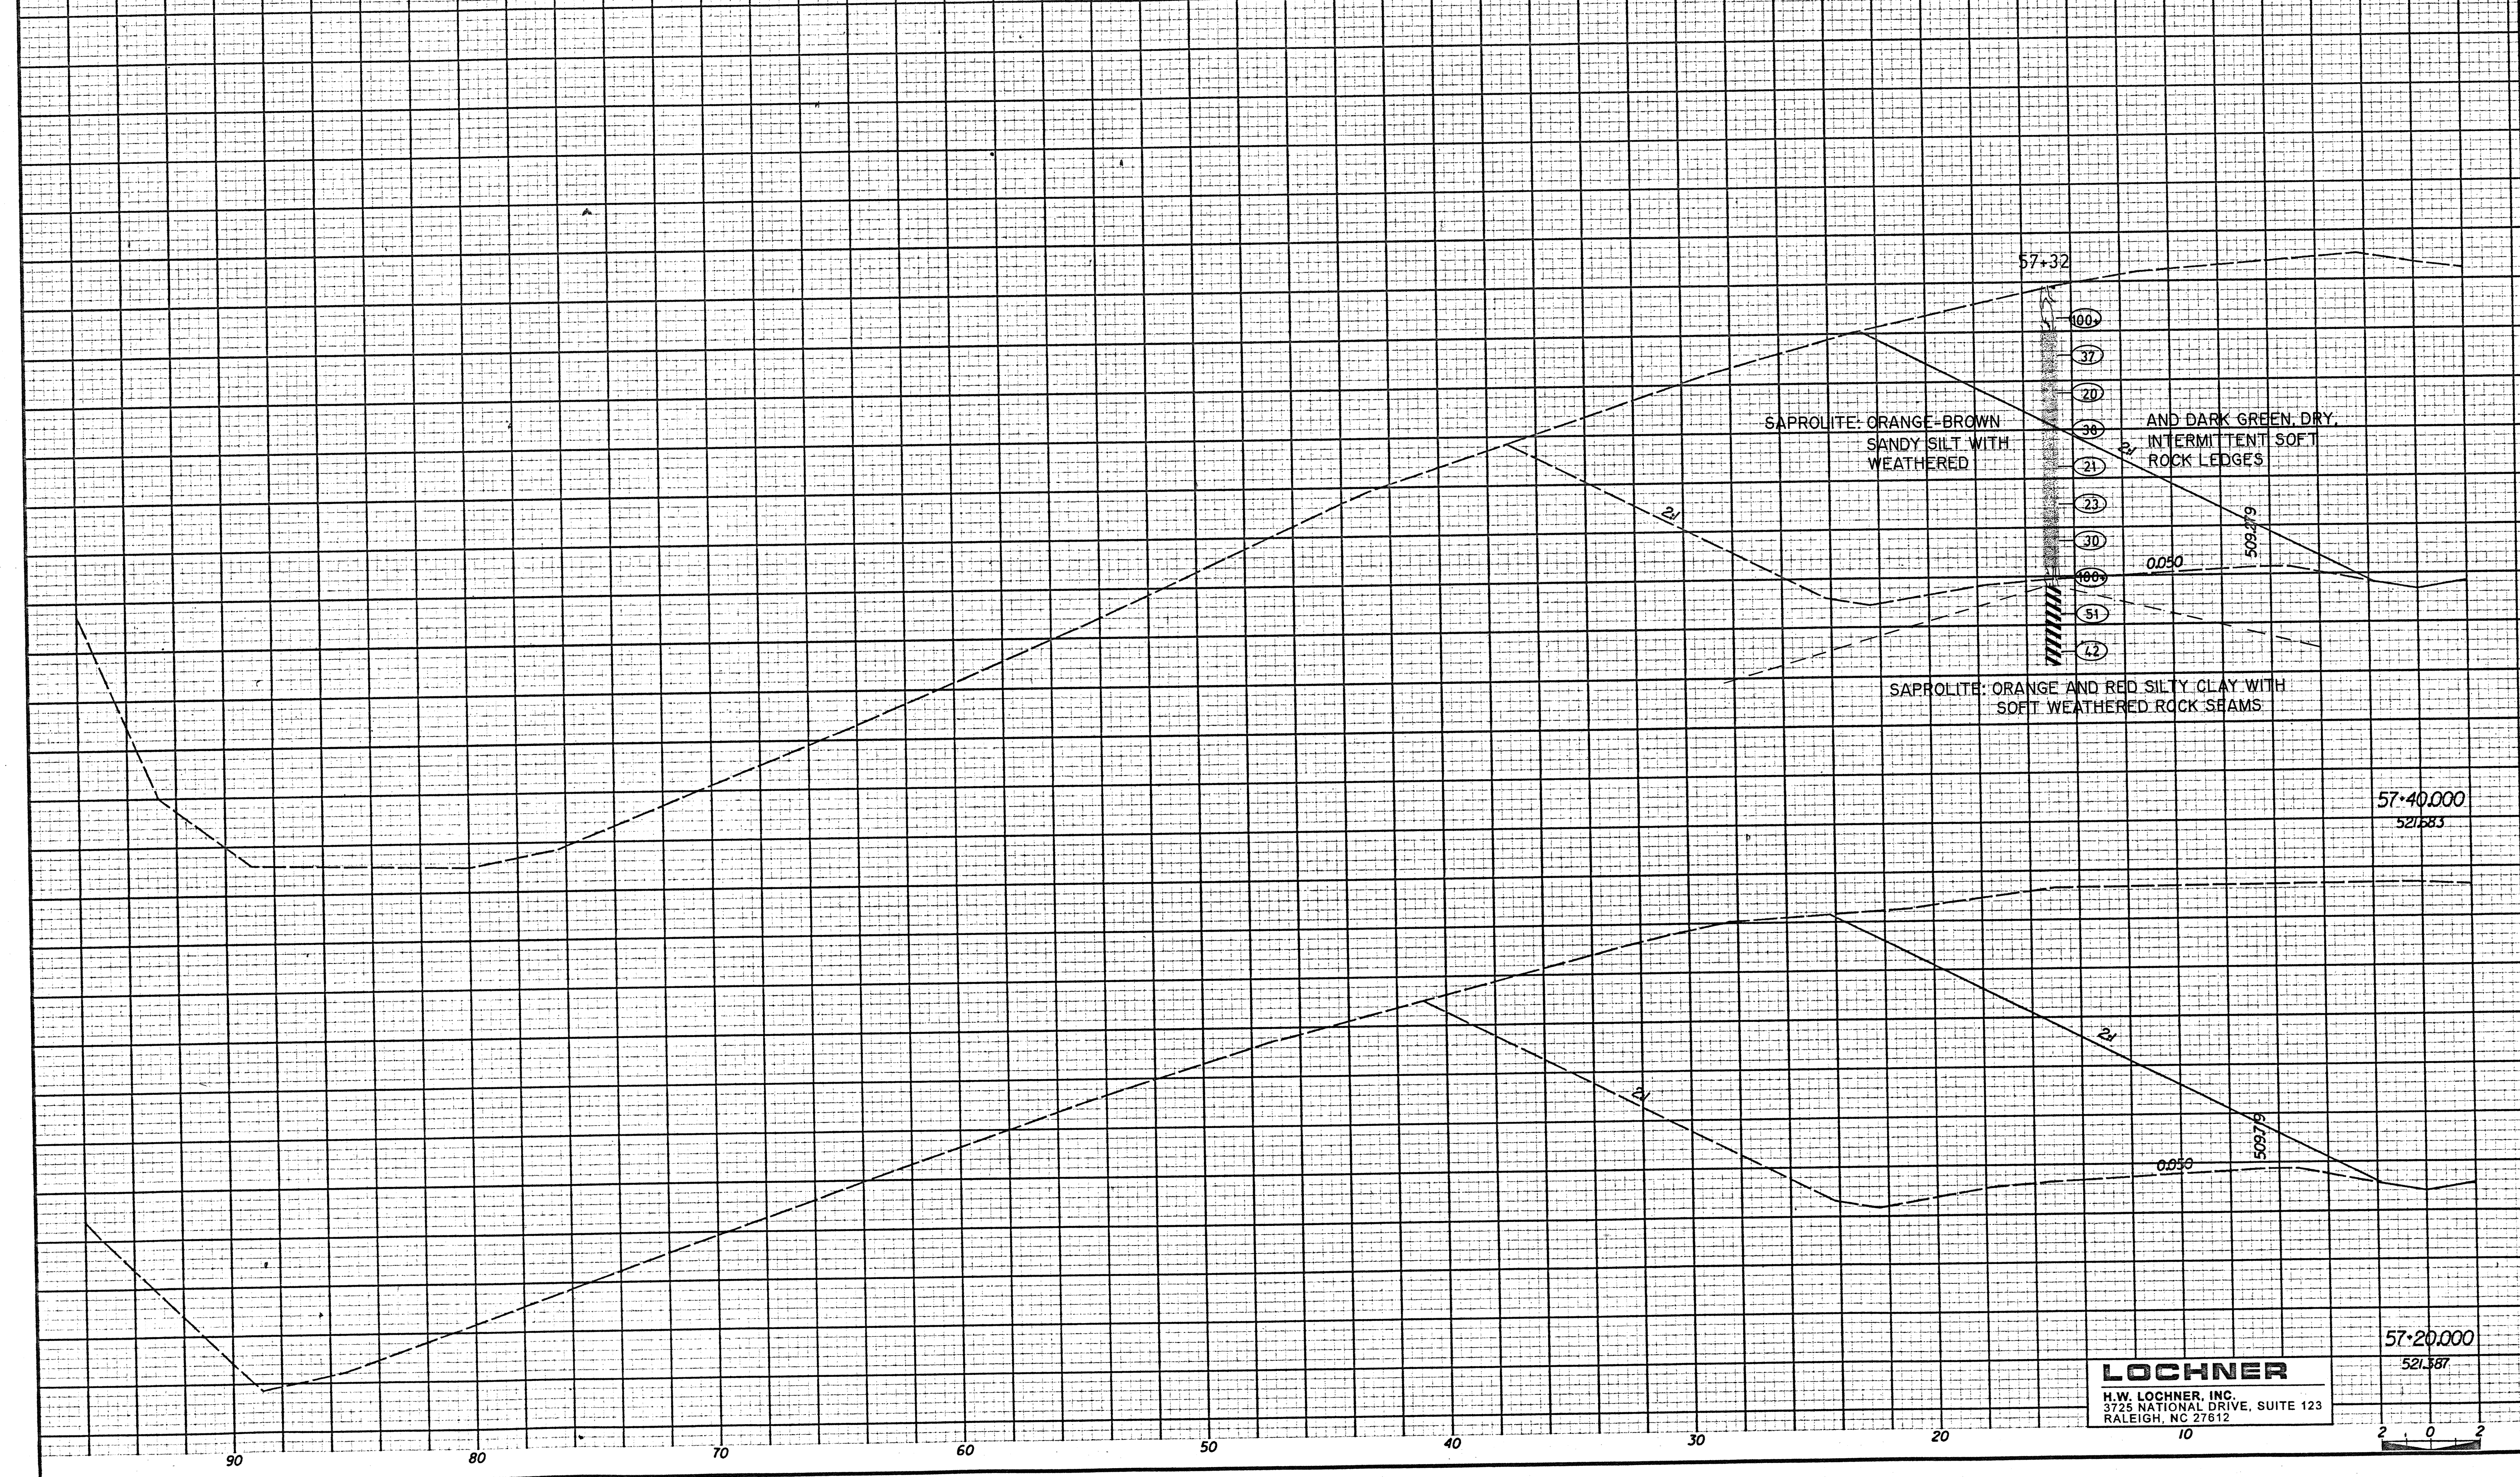

PROJECT REFERENCE NO.	SHEET NO.
R-977A	X-522
EXCAVATION CU. METERS	EMBANKMENT CU. METERS

SOIL TEST RESULTS

SAMPLE NO.	OR PSET	STATION	DEPTH (M)	WATER CONTENT (%)	LIQUID LIMIT (%)	PLASTICITY INDEX (%)	WEIGHT			MOISTURE	ORGANIC
							CLAY	SAND	SILT		
55-06	AM	57+32	7.4	78.4	14.4	3	12.3	49.3	26.3	12.1	2.0
55-07	AM	57+32	13.3	13.3	3.8	13	13.7	4.2	49.9	12.1	1.8



LOCHNER
 H.W. LOCHNER, INC.
 3725 NATIONAL DRIVE, SUITE 123
 RALEIGH, NC 27612