


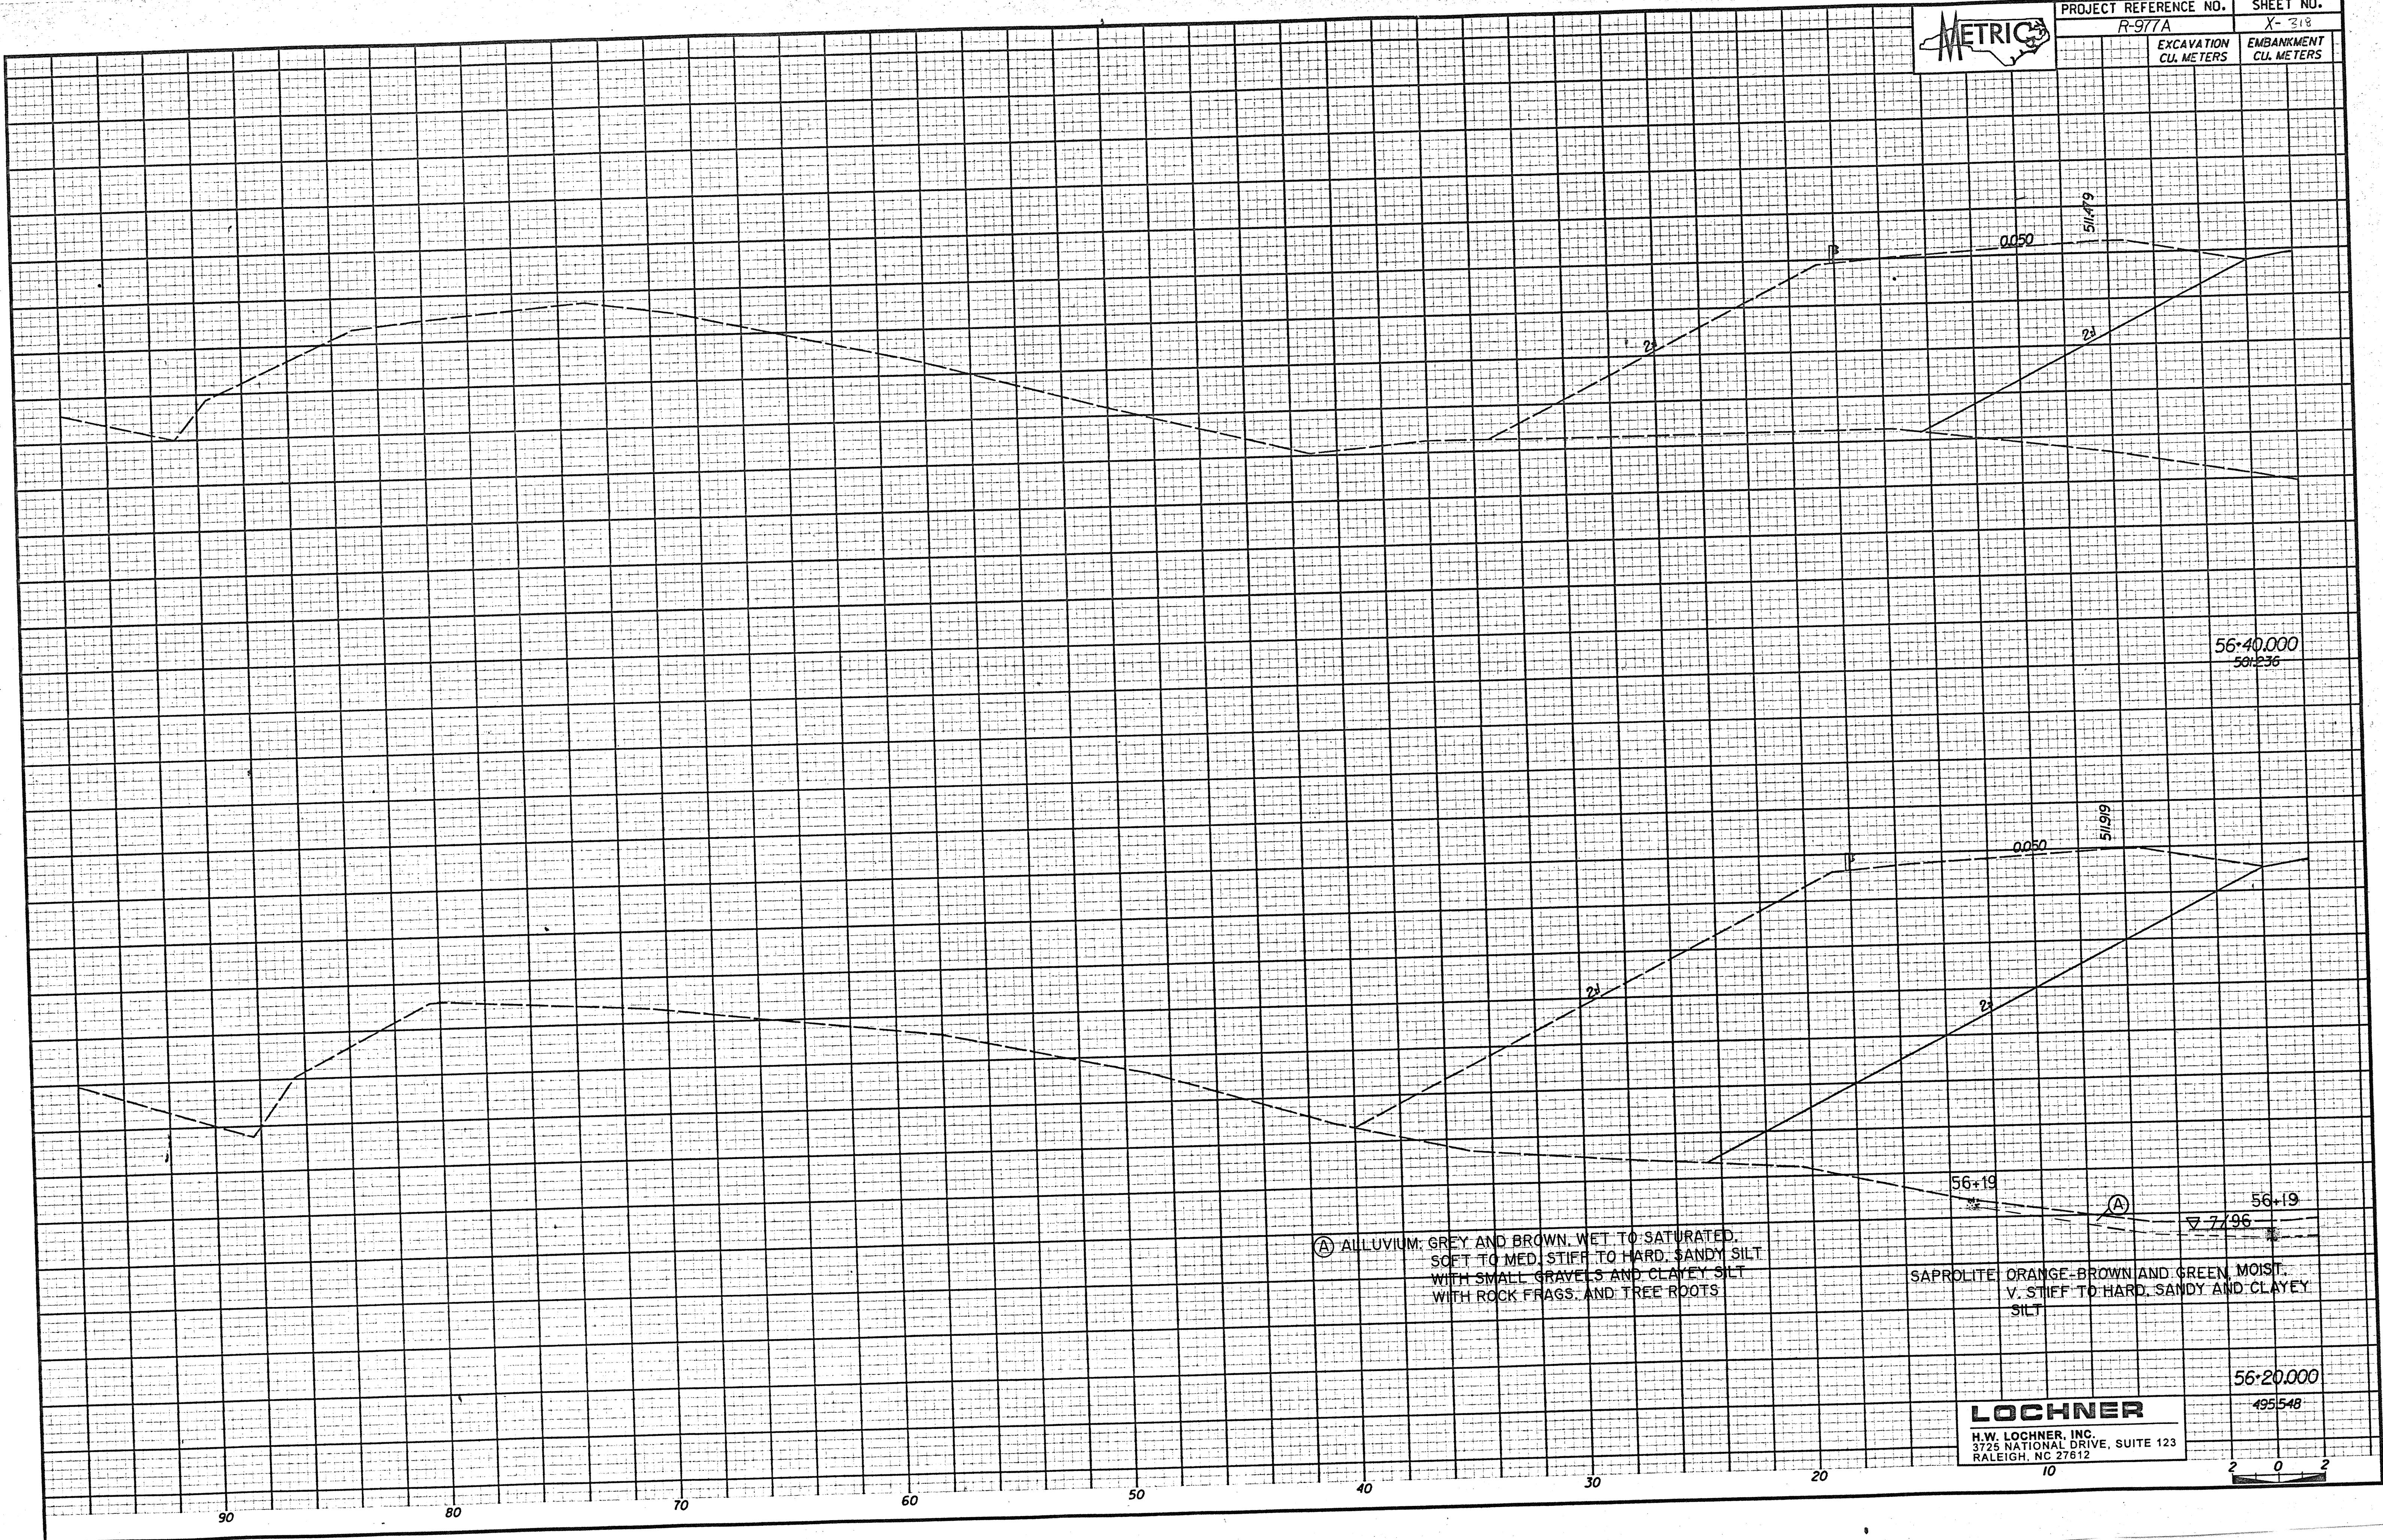

PROJECT REFERENCE NO.	SHEET NO.
R-977A	X-318
EXCAVATION CU. METERS	EMBANKMENT CU. METERS



(A) ALLUVIUM: GREY AND BROWN, WET TO SATURATED,
SOFT TO MED. STIFF TO HARD, SANDY SILT
WITH SMALL GRAVELS AND CLAYEY SILT
WITH ROCK FRAGS. AND TREE ROOTS

SAPROLITE: ORANGE-BROWN AND GREEN, MOIST,
V. STIFF TO HARD, SANDY AND CLAYEY
SILT

LOCHNER
H.W. LOCHNER, INC.
3725 NATIONAL DRIVE, SUITE 123
RALEIGH, NC 27612

