


158 of 220



PROJECT REFERENCE NO.	SHEET NO.
R-977A	X-300
EXCAVATION CU. METERS	EMBANKMENT CU. METERS

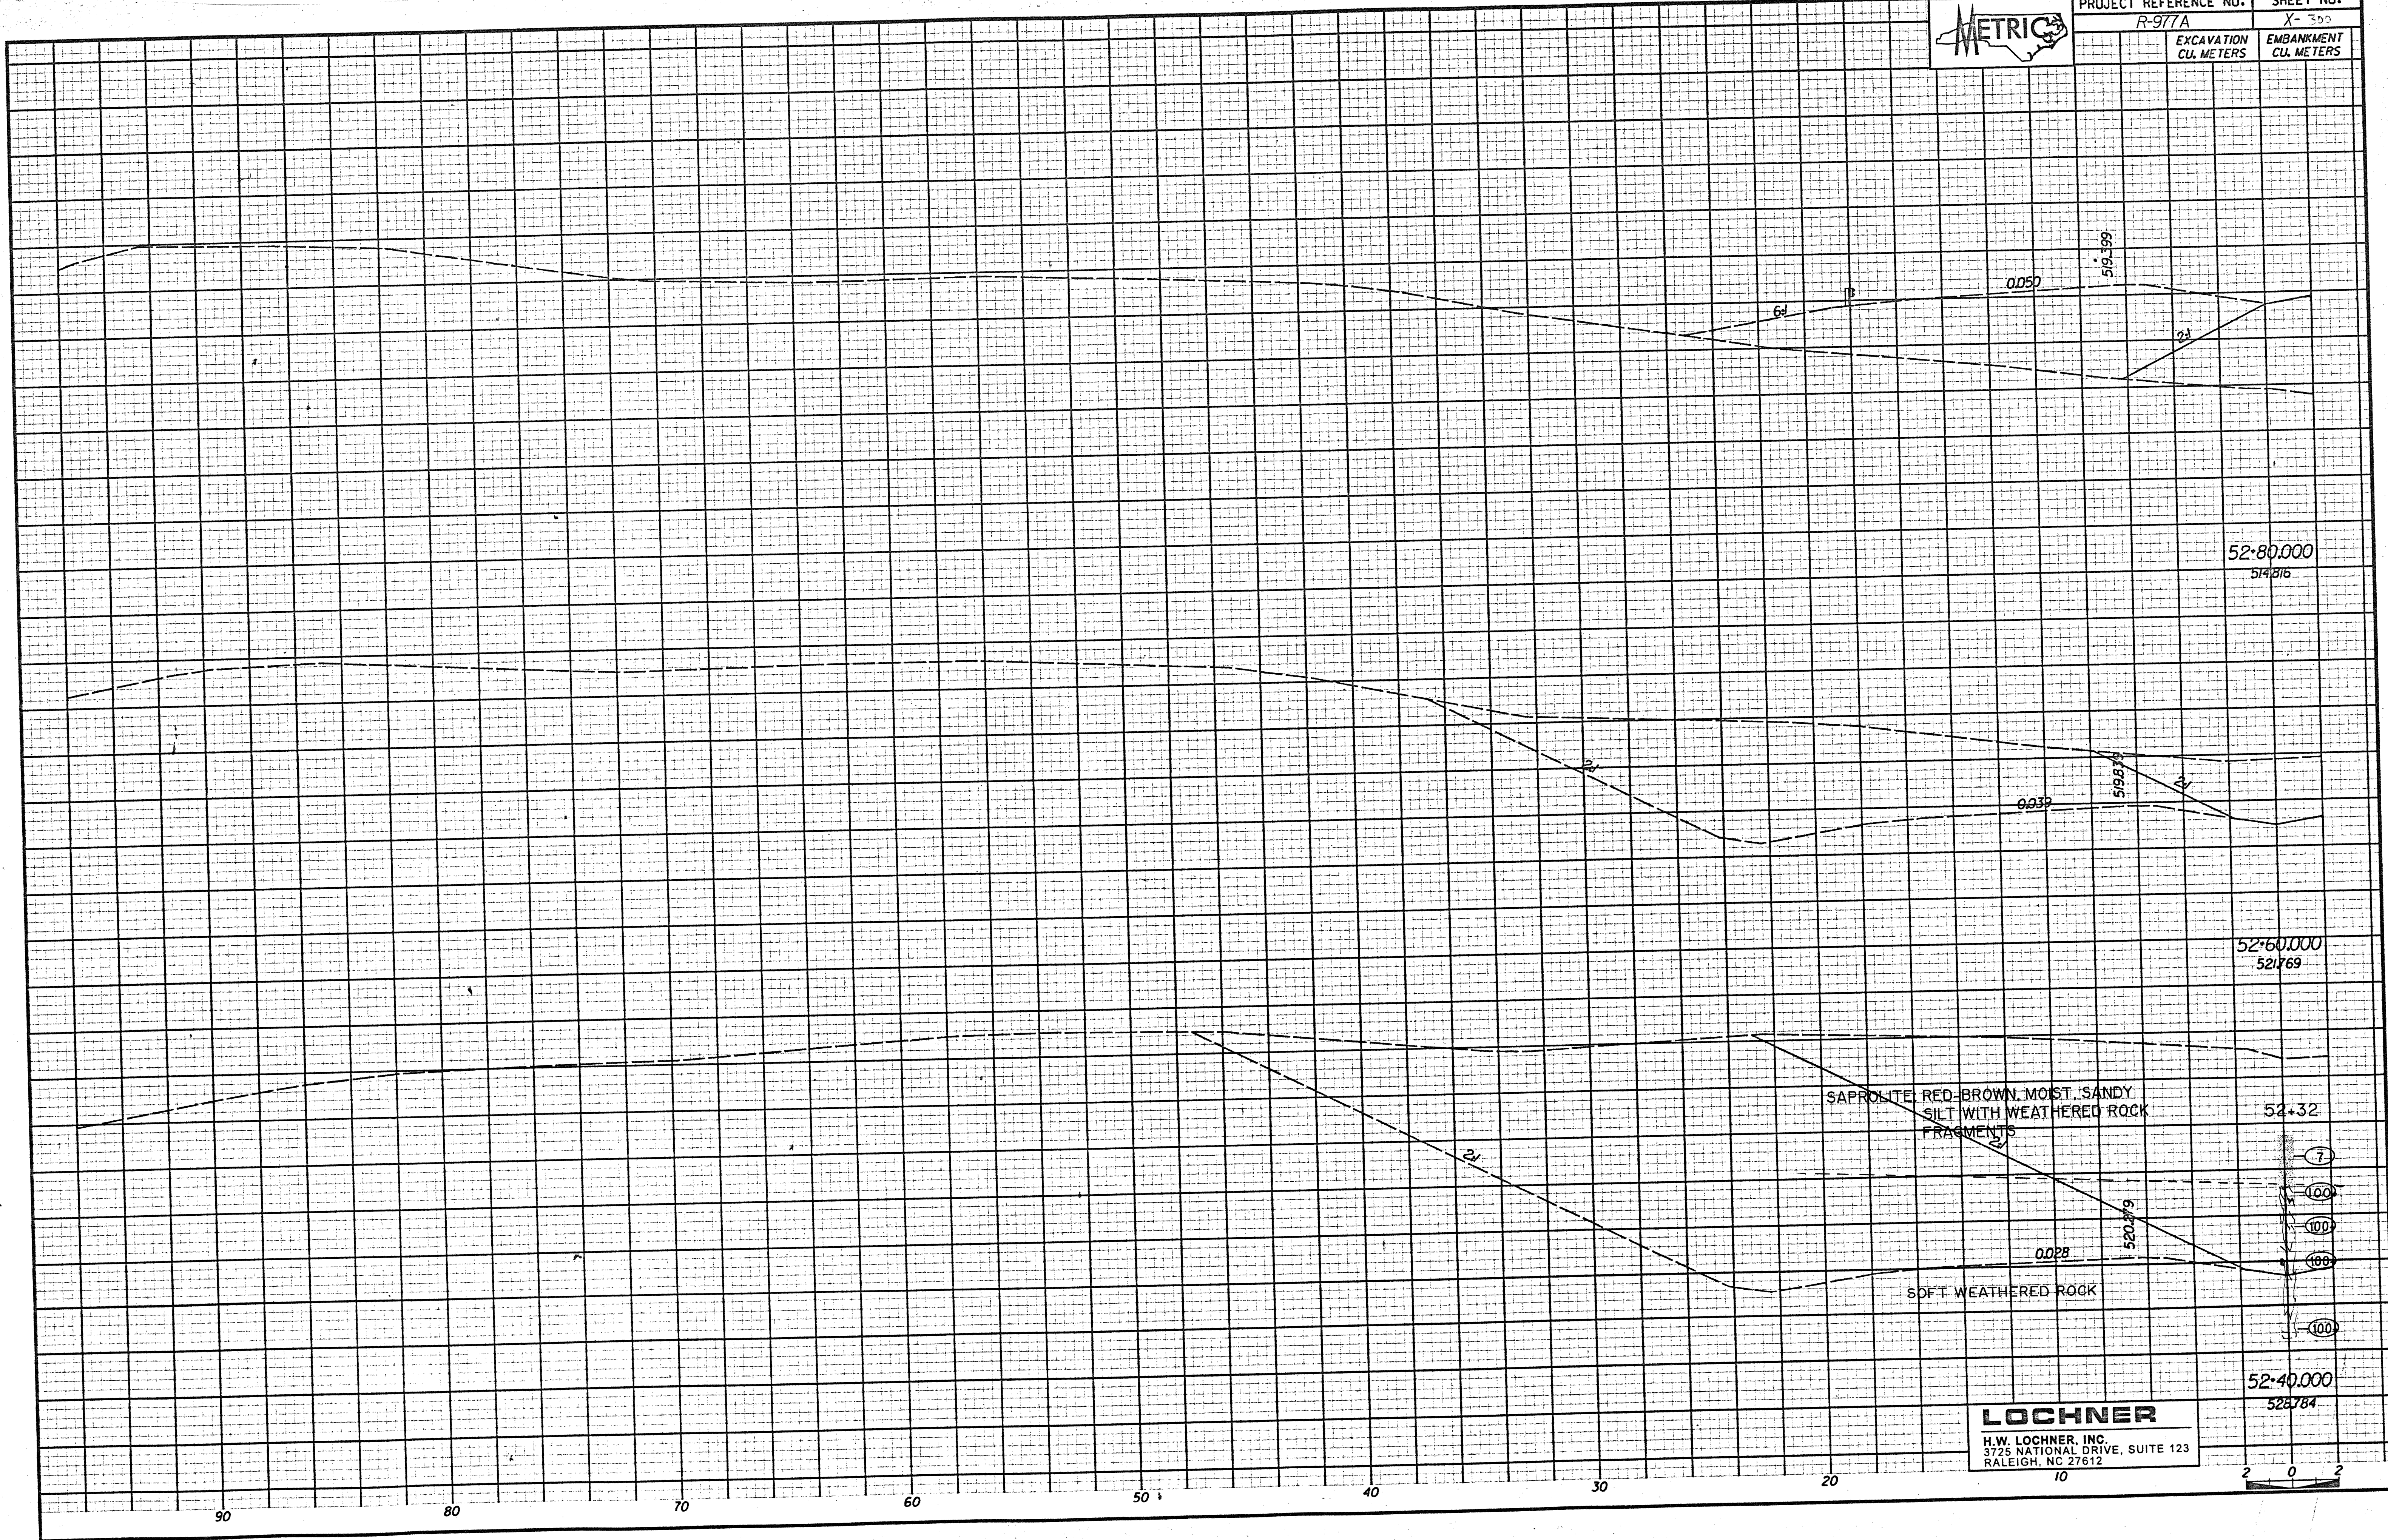


SAPROLITE, RED-BROWN, MOIST, SANDY,  
SILT WITH WEATHERED ROCK  
FRAGMENTS

SOFT WEATHERED ROCK

- (7)
- (100)
- (100)
- (100)
- (100)

**LOCHNER**  
H.W. LOCHNER, INC.  
3725 NATIONAL DRIVE, SUITE 123  
RALEIGH, NC 27612

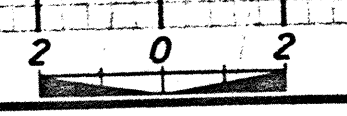

90

80

70

60

50

40

30

20

10

2