


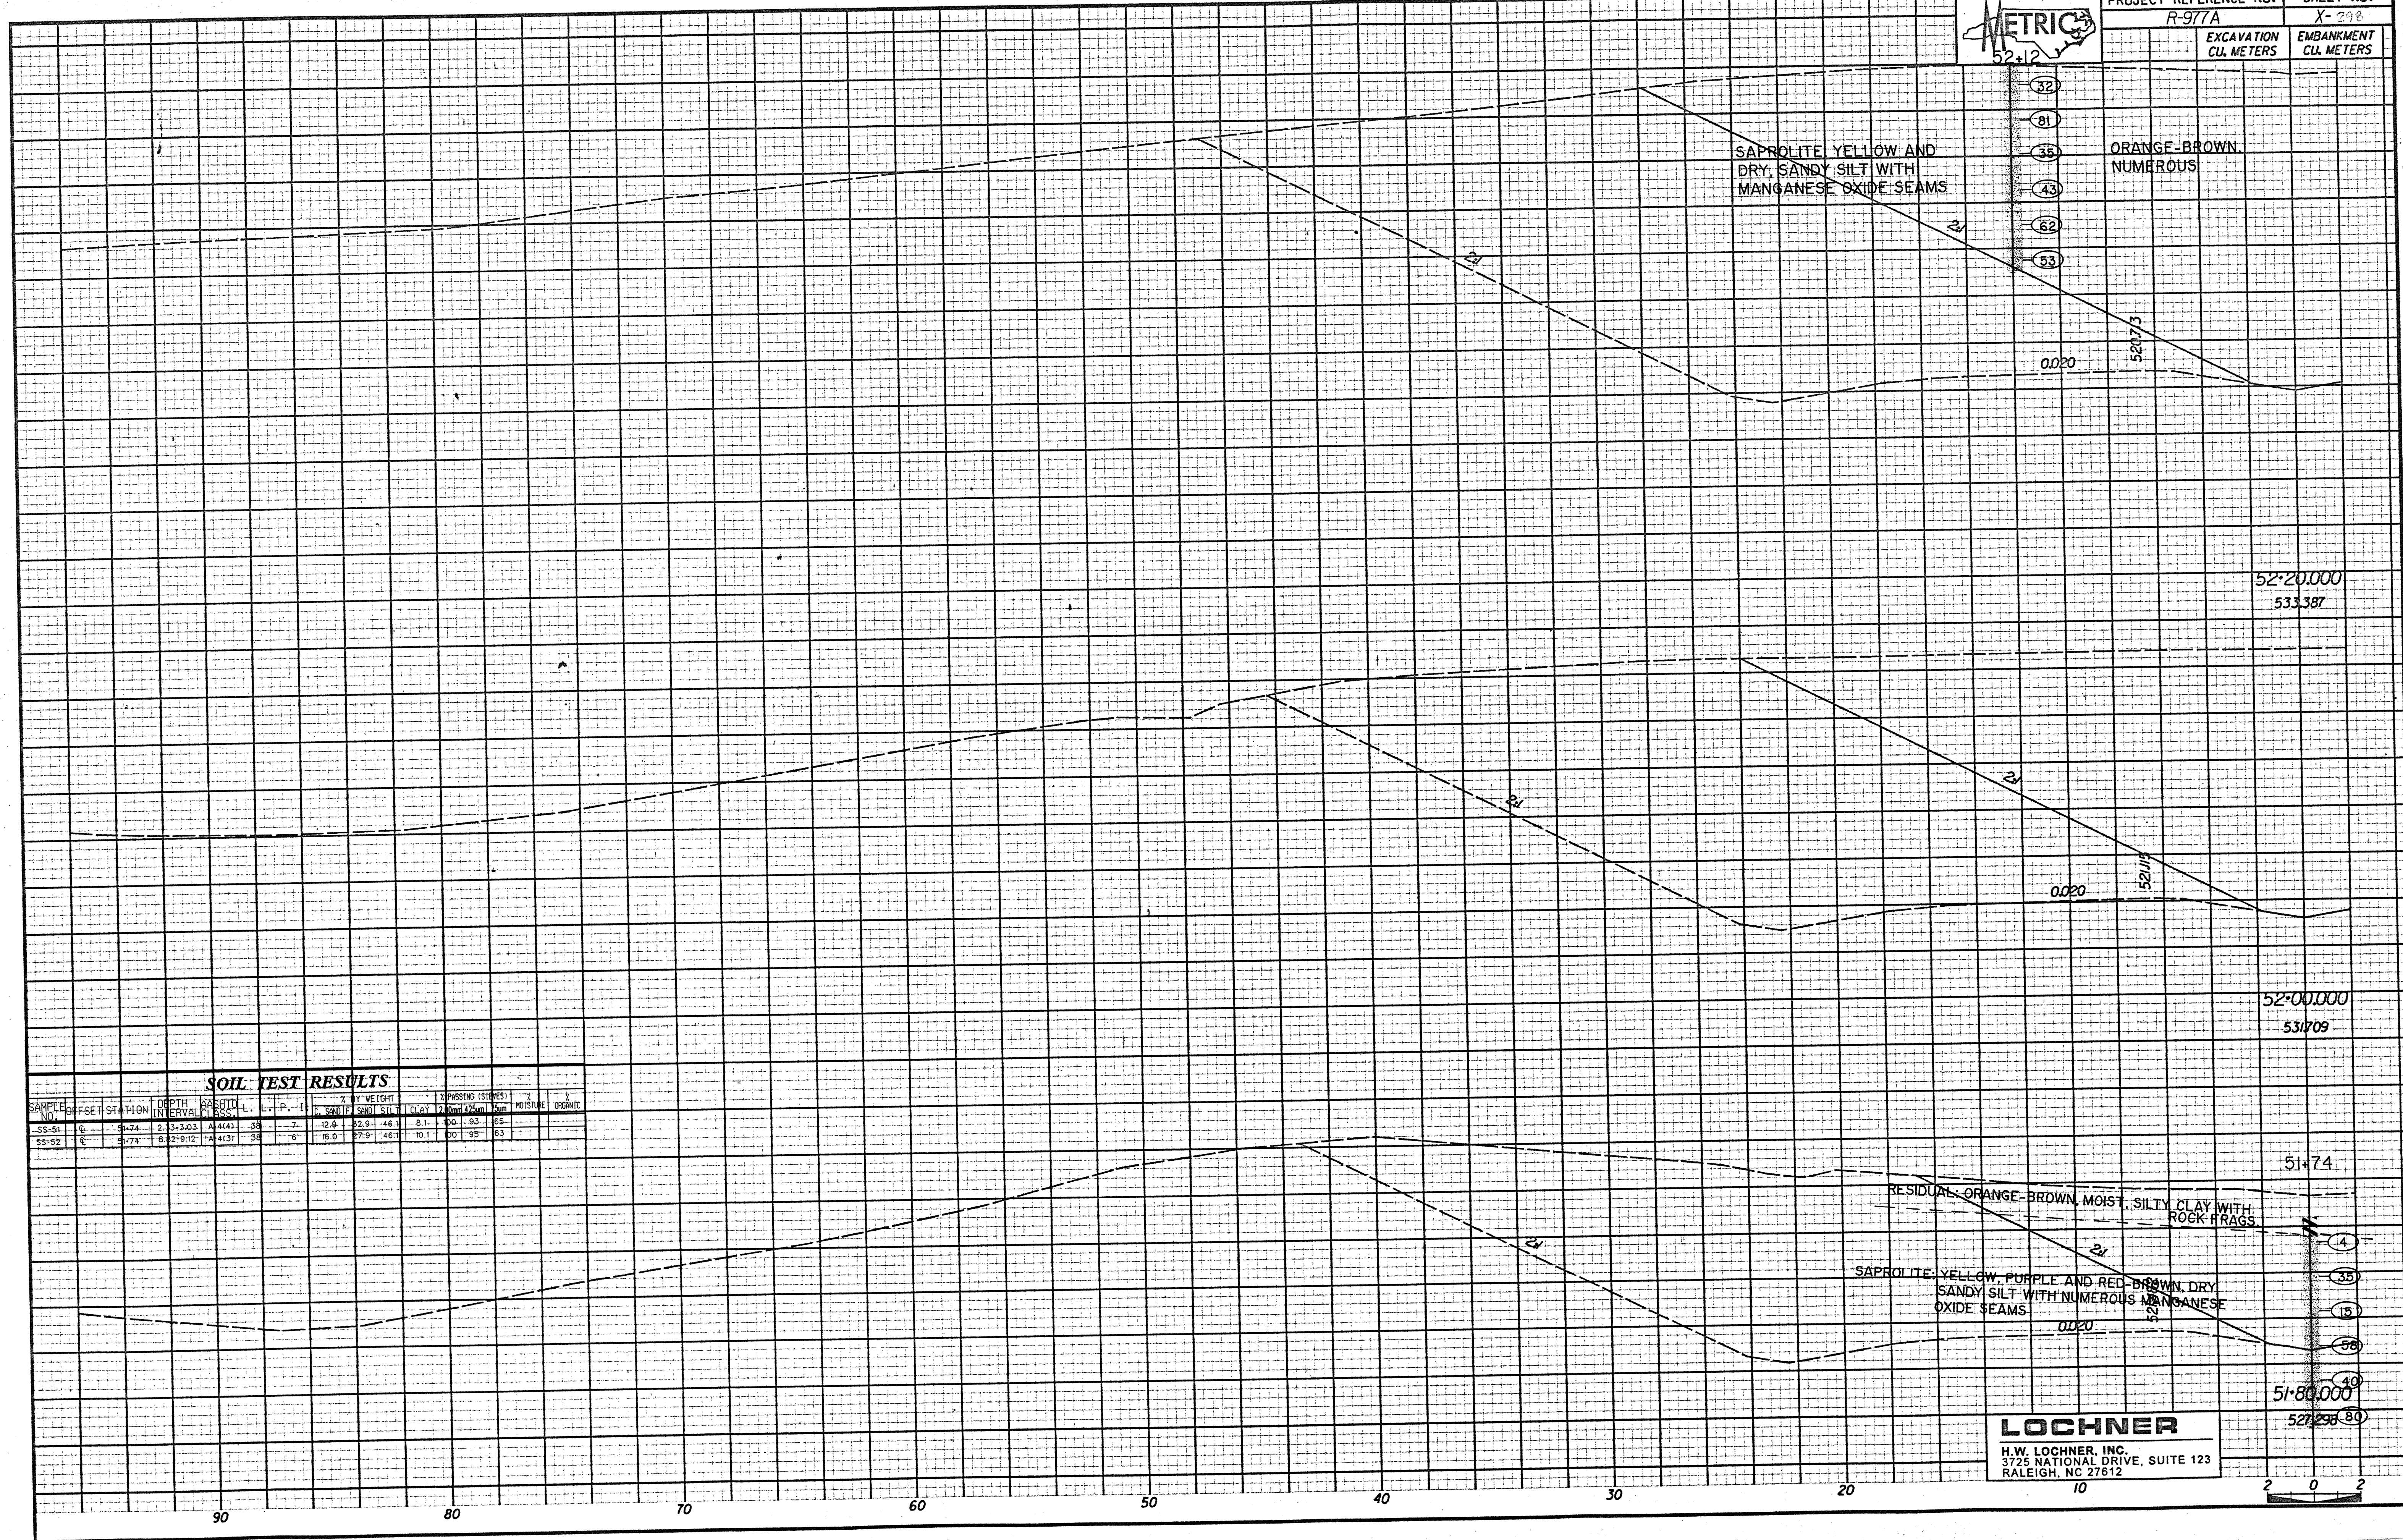

PROJECT REFERENCE NO.	SHEET NO.
R-977A	X-298
EXCAVATION CU. METERS	EMBANKMENT CU. METERS



SOIL TEST RESULTS

SAMPLE NO.	OFFSET	STATION	DEPTH INTERVAL	SAPROLITE CLASS	L.V.	P.V.	2-LY WEIGHT				PASSING (SIEVES)		MOISTURE	ORGANIC
							W. SAND	SILT	CLAY	75um	425um			
SS-51	0	51+74	2.3-3.03	A-4(43)	38	7	12.9	52.9	46.1	8.1	00	93	65	
SS-52	0	51+74	8.2-9.12	A-4(43)	38	6	16.0	27.9	46.1	10.1	00	95	63	

LOCHNER
 H.W. LOCHNER, INC.
 3725 NATIONAL DRIVE, SUITE 123
 RALEIGH, NC 27612