


15509240

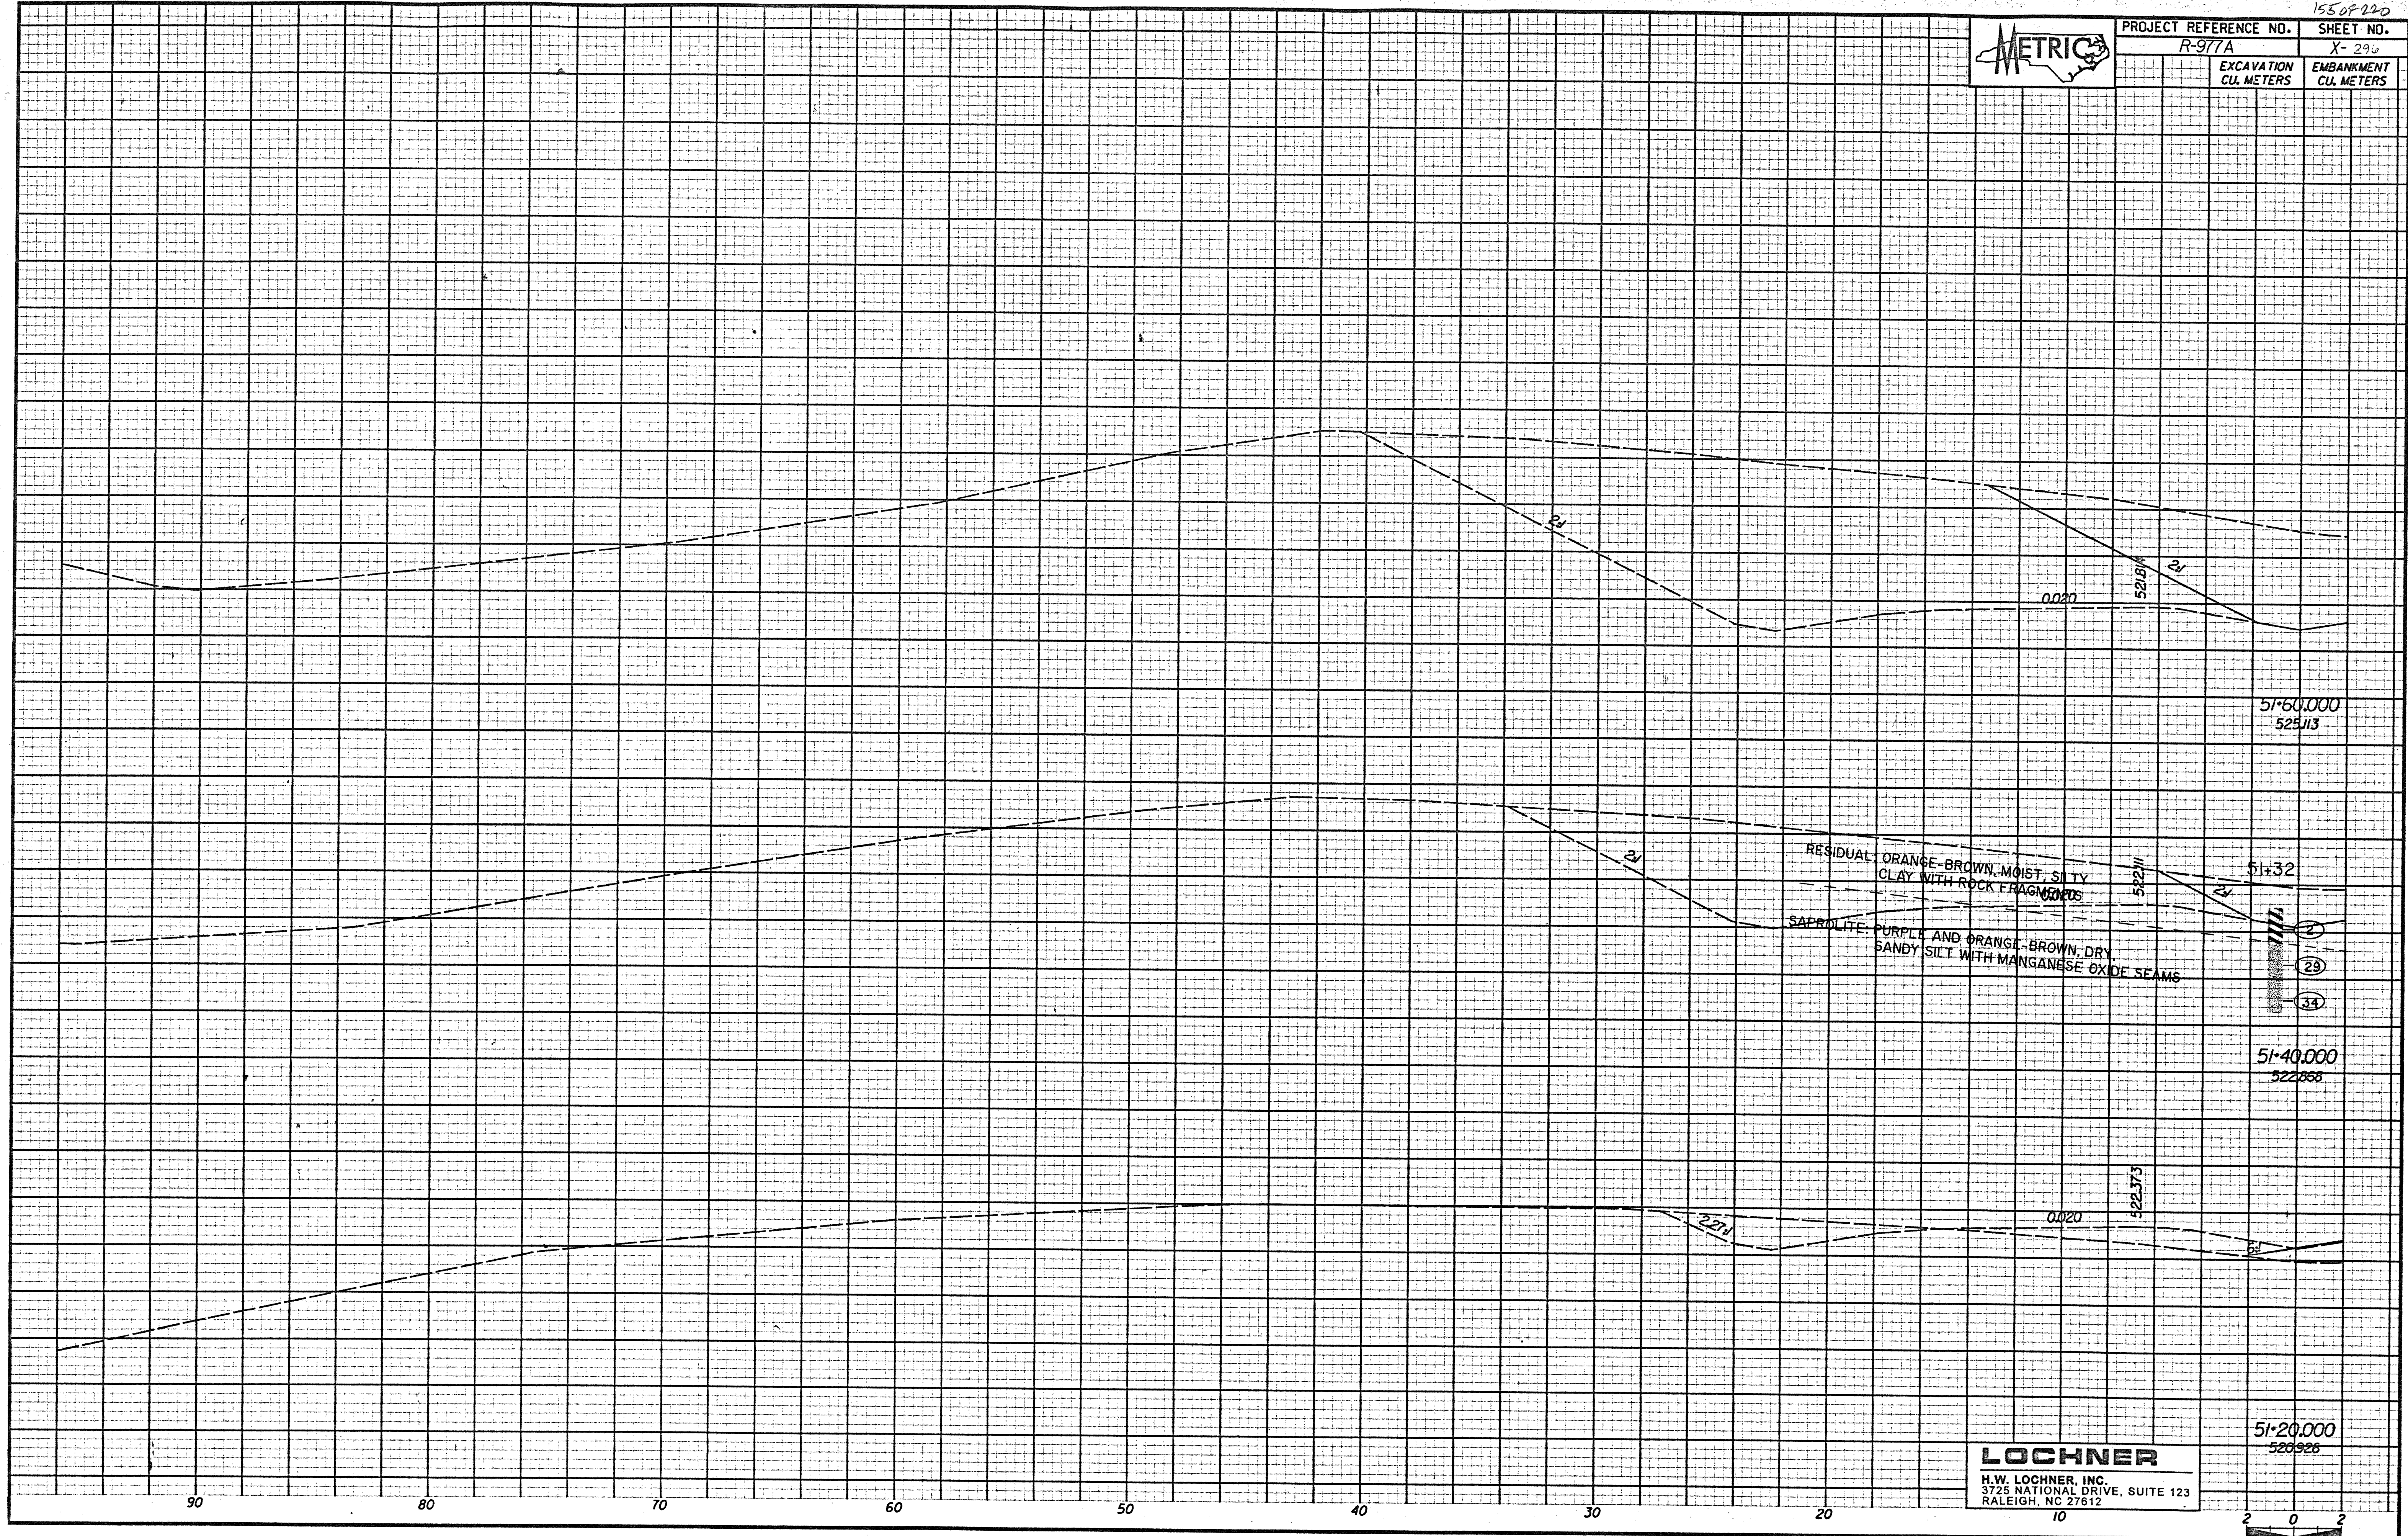

| | |
|---------------------------------|--------------------------|
| PROJECT REFERENCE NO. R-977A | SHEET NO. X-296 |
| EXCAVATION CU. METERS | EMBANKMENT CU. METERS |



LOCHNER
 H.W. LOCHNER, INC.
 3725 NATIONAL DRIVE, SUITE 123
 RALEIGH, NC 27612

