



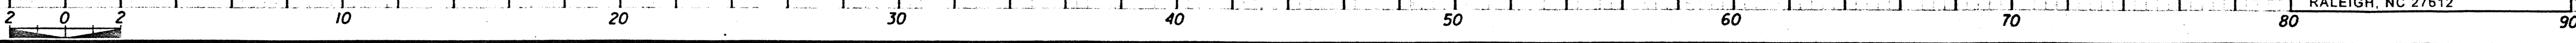

SOIL TEST RESULTS

SAMPLE NO.	OFFSET	STATION	DEPTH	ASHTO CLASS	L.P.		BY WEIGHT		PRESSING TESTS		WATER	SHRINKAGE
					U.C.	P.C.	W	L	1/2"	1"		
SS-44	SM RT	50+32	0.00	A-7-5	10	1.4	11.5	42	100	86	92	
SS-47	SM RT	50+34	0.00	A-7-5	10	1.6	11.5	42	100	86	95	
IST-48	SM RT	50+32	6.00	A-7-6	16	2.4	16.1	39	42.2	99	87	

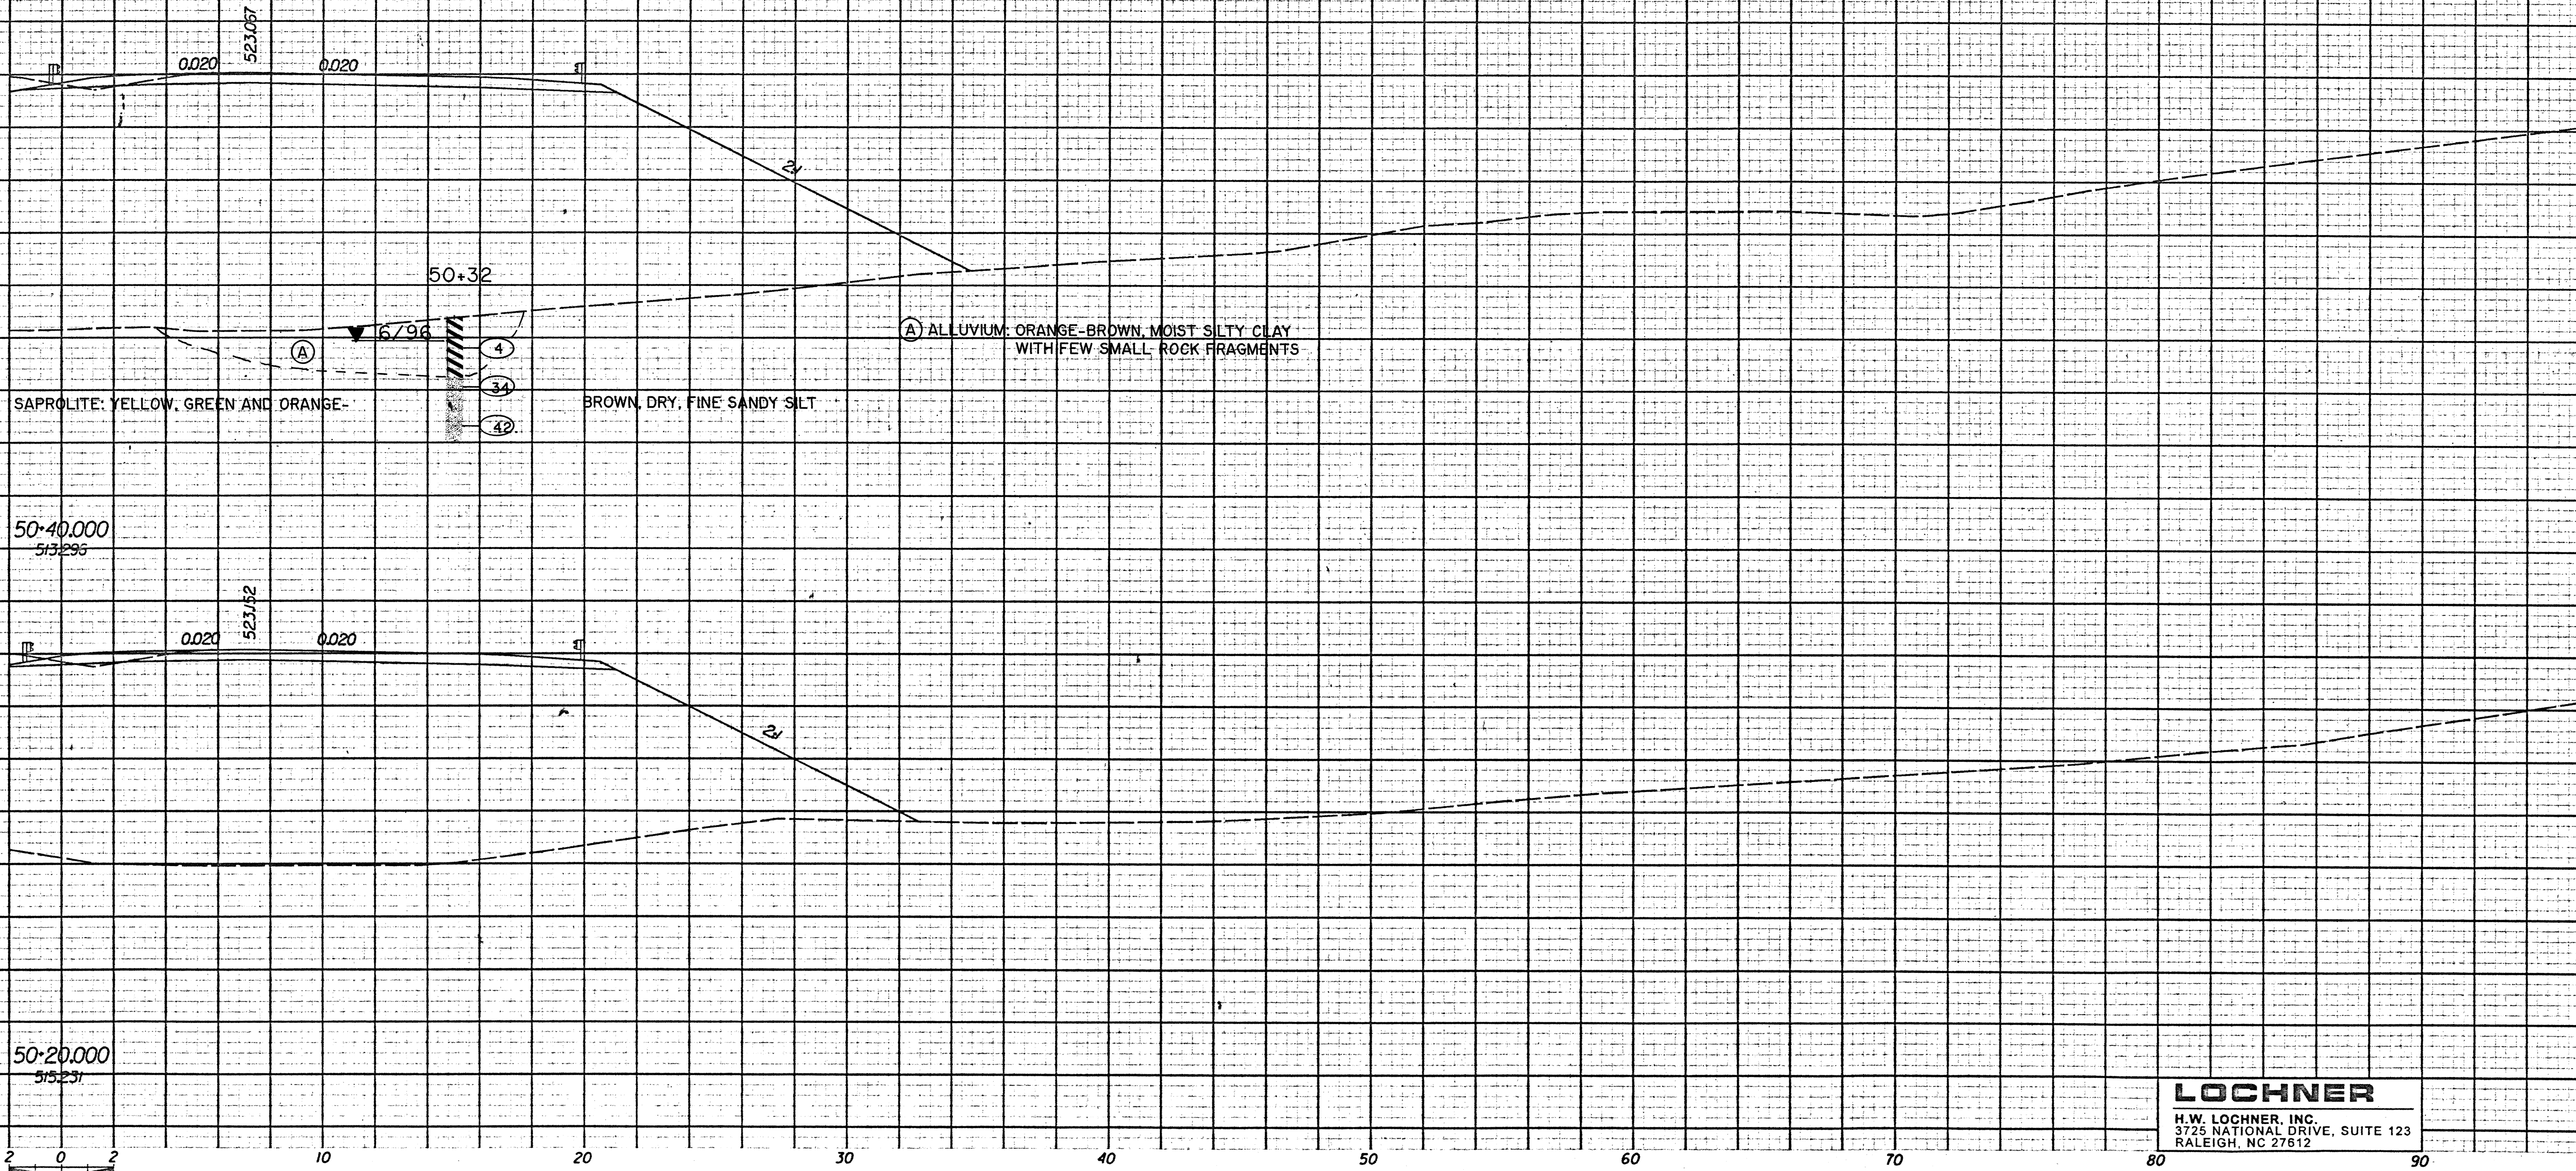

LOCHNER
 H.W. LOCHNER, INC.
 3725 NATIONAL DRIVE, SUITE 123
 RALEIGH, NC 27612