




PROJECT REFERENCE NO.	SHEET NO.
R-977A	X-290
EXCAVATION CU. METERS	EMBANKMENT CU. METERS

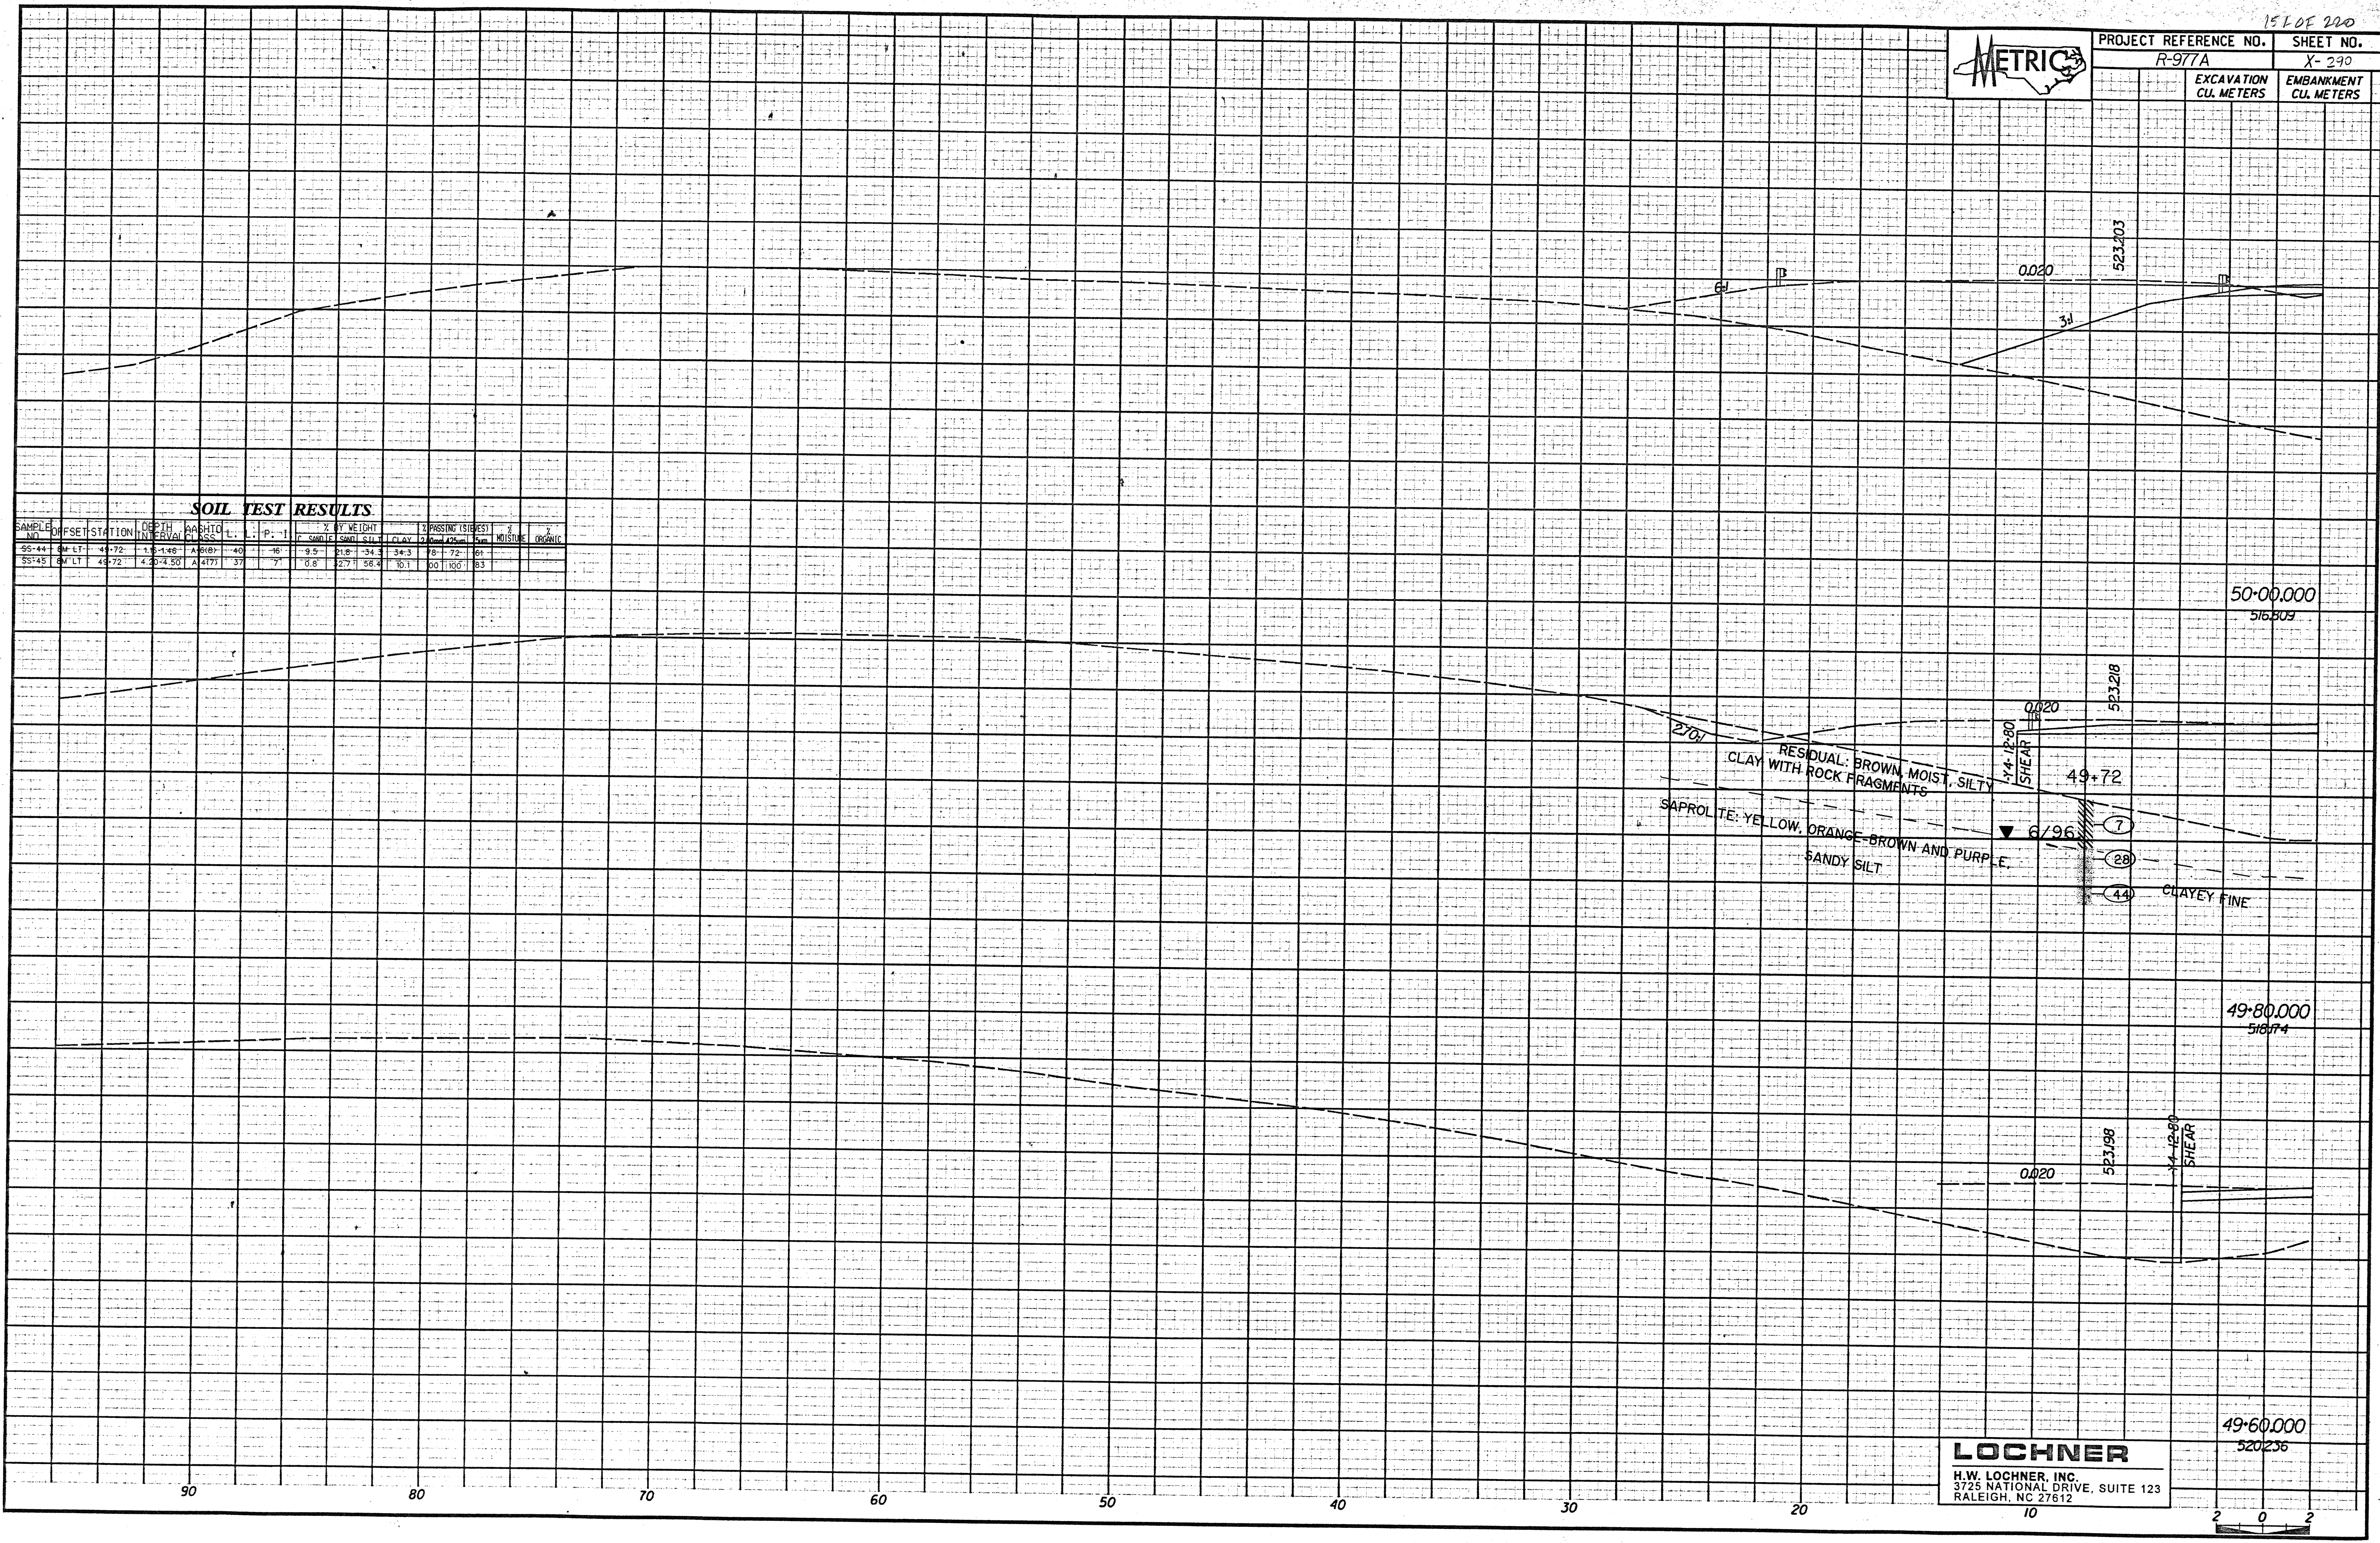

SOIL TEST RESULTS

SAMPLE NO.	OFFSET	STATION	DEPTH INTERVAL	DRAINAGE CLASS	L	P	% BY WEIGHT				PASSING (SIEVES)		MOISTURE	ORGANIC
							C	M	CLAY	NO. 20	NO. 40	NO. 60		
55-44	6M LT	44+72	1.5-1.40	A-6167	40	16	9.5	21.6	34.3	34.3	78	72	61	
55-45	6M LT	44+72	4.0-4.50	A-4177	37	7	0.8	27.1	56.4	10.1	90	100	83	

LOCHNER
 H.W. LOCHNER, INC.
 3725 NATIONAL DRIVE, SUITE 123
 RALEIGH, NC 27612

