


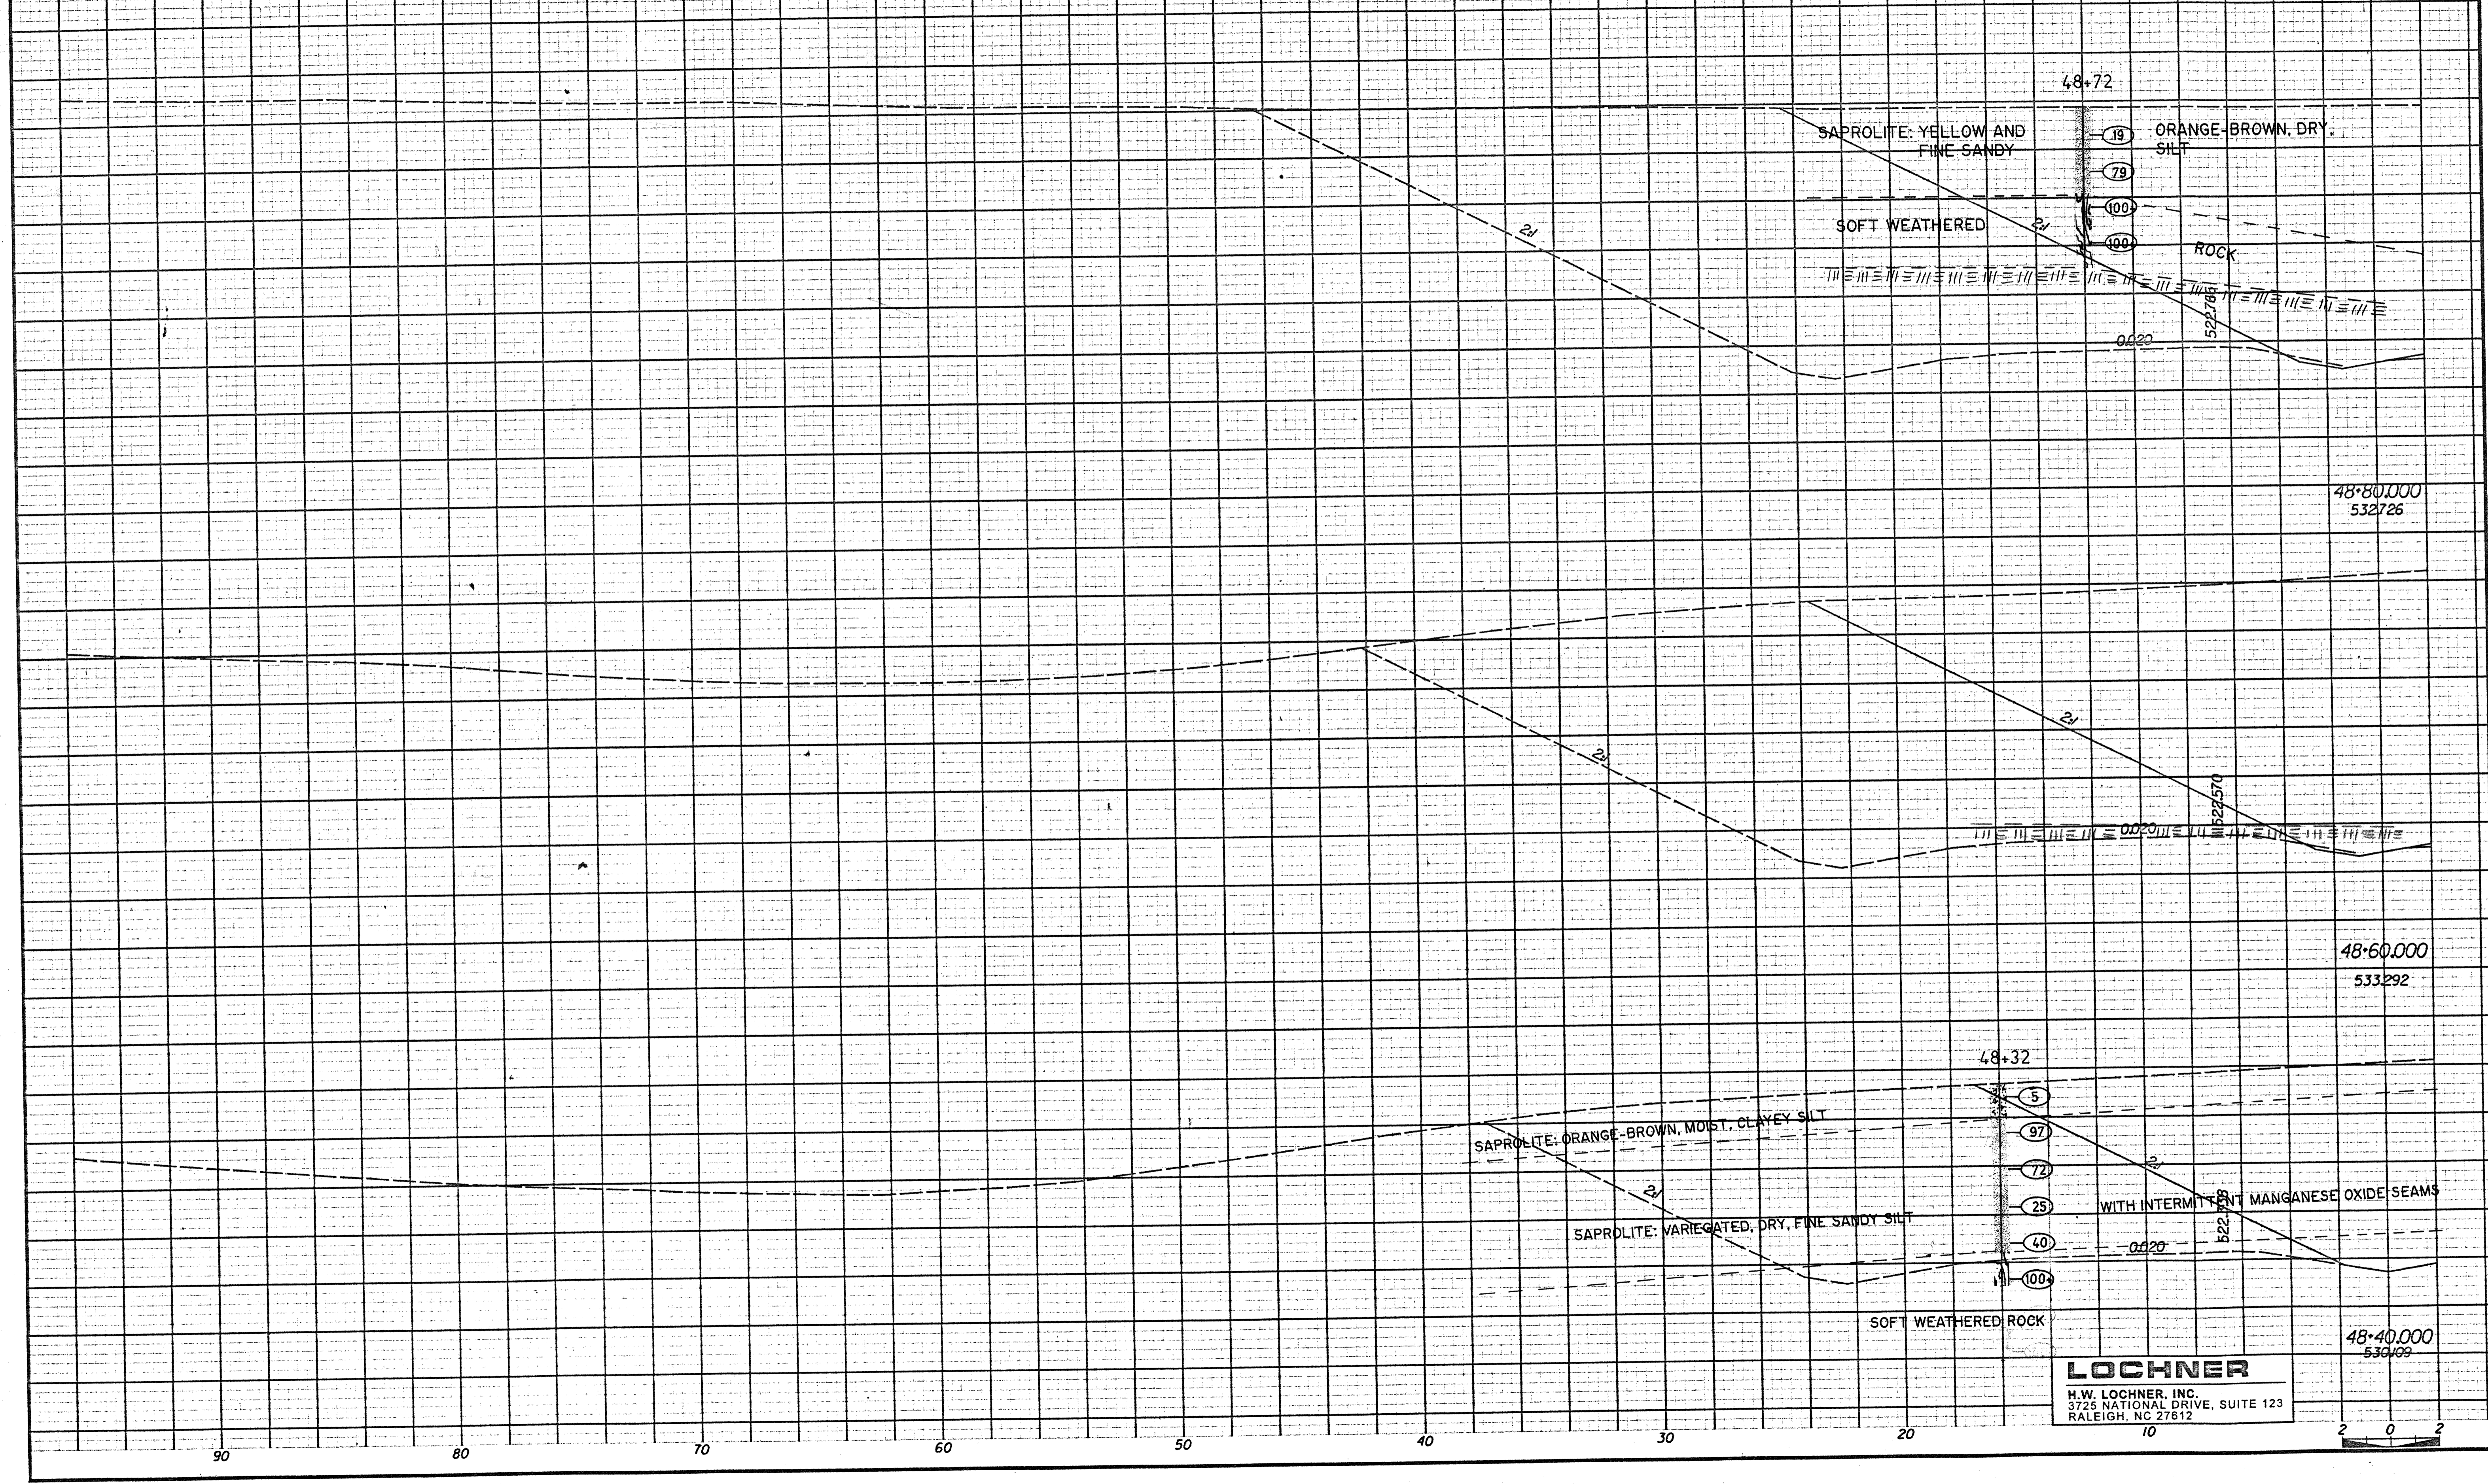

PROJECT REFERENCE NO.	SHEET NO.
R-977A	X-286
EXCAVATION CU METERS	EMBANKMENT CU METERS

SOIL TEST RESULTS											
SAMPLE NO.	DEPTH INTERVAL	WASHED CLASS.	L.P.	% BY WEIGHT	PASSING (SIEVES)		MOISTURE		PLASTICITY		
SS-41	1.0M LT	4.72-3.07	A45H	36	5	7.5	36.0	48.5	6.1	98	36



LOCHNER
 H.W. LOCHNER, INC.
 3725 NATIONAL DRIVE, SUITE 123
 RALEIGH, NC 27612