


14708220

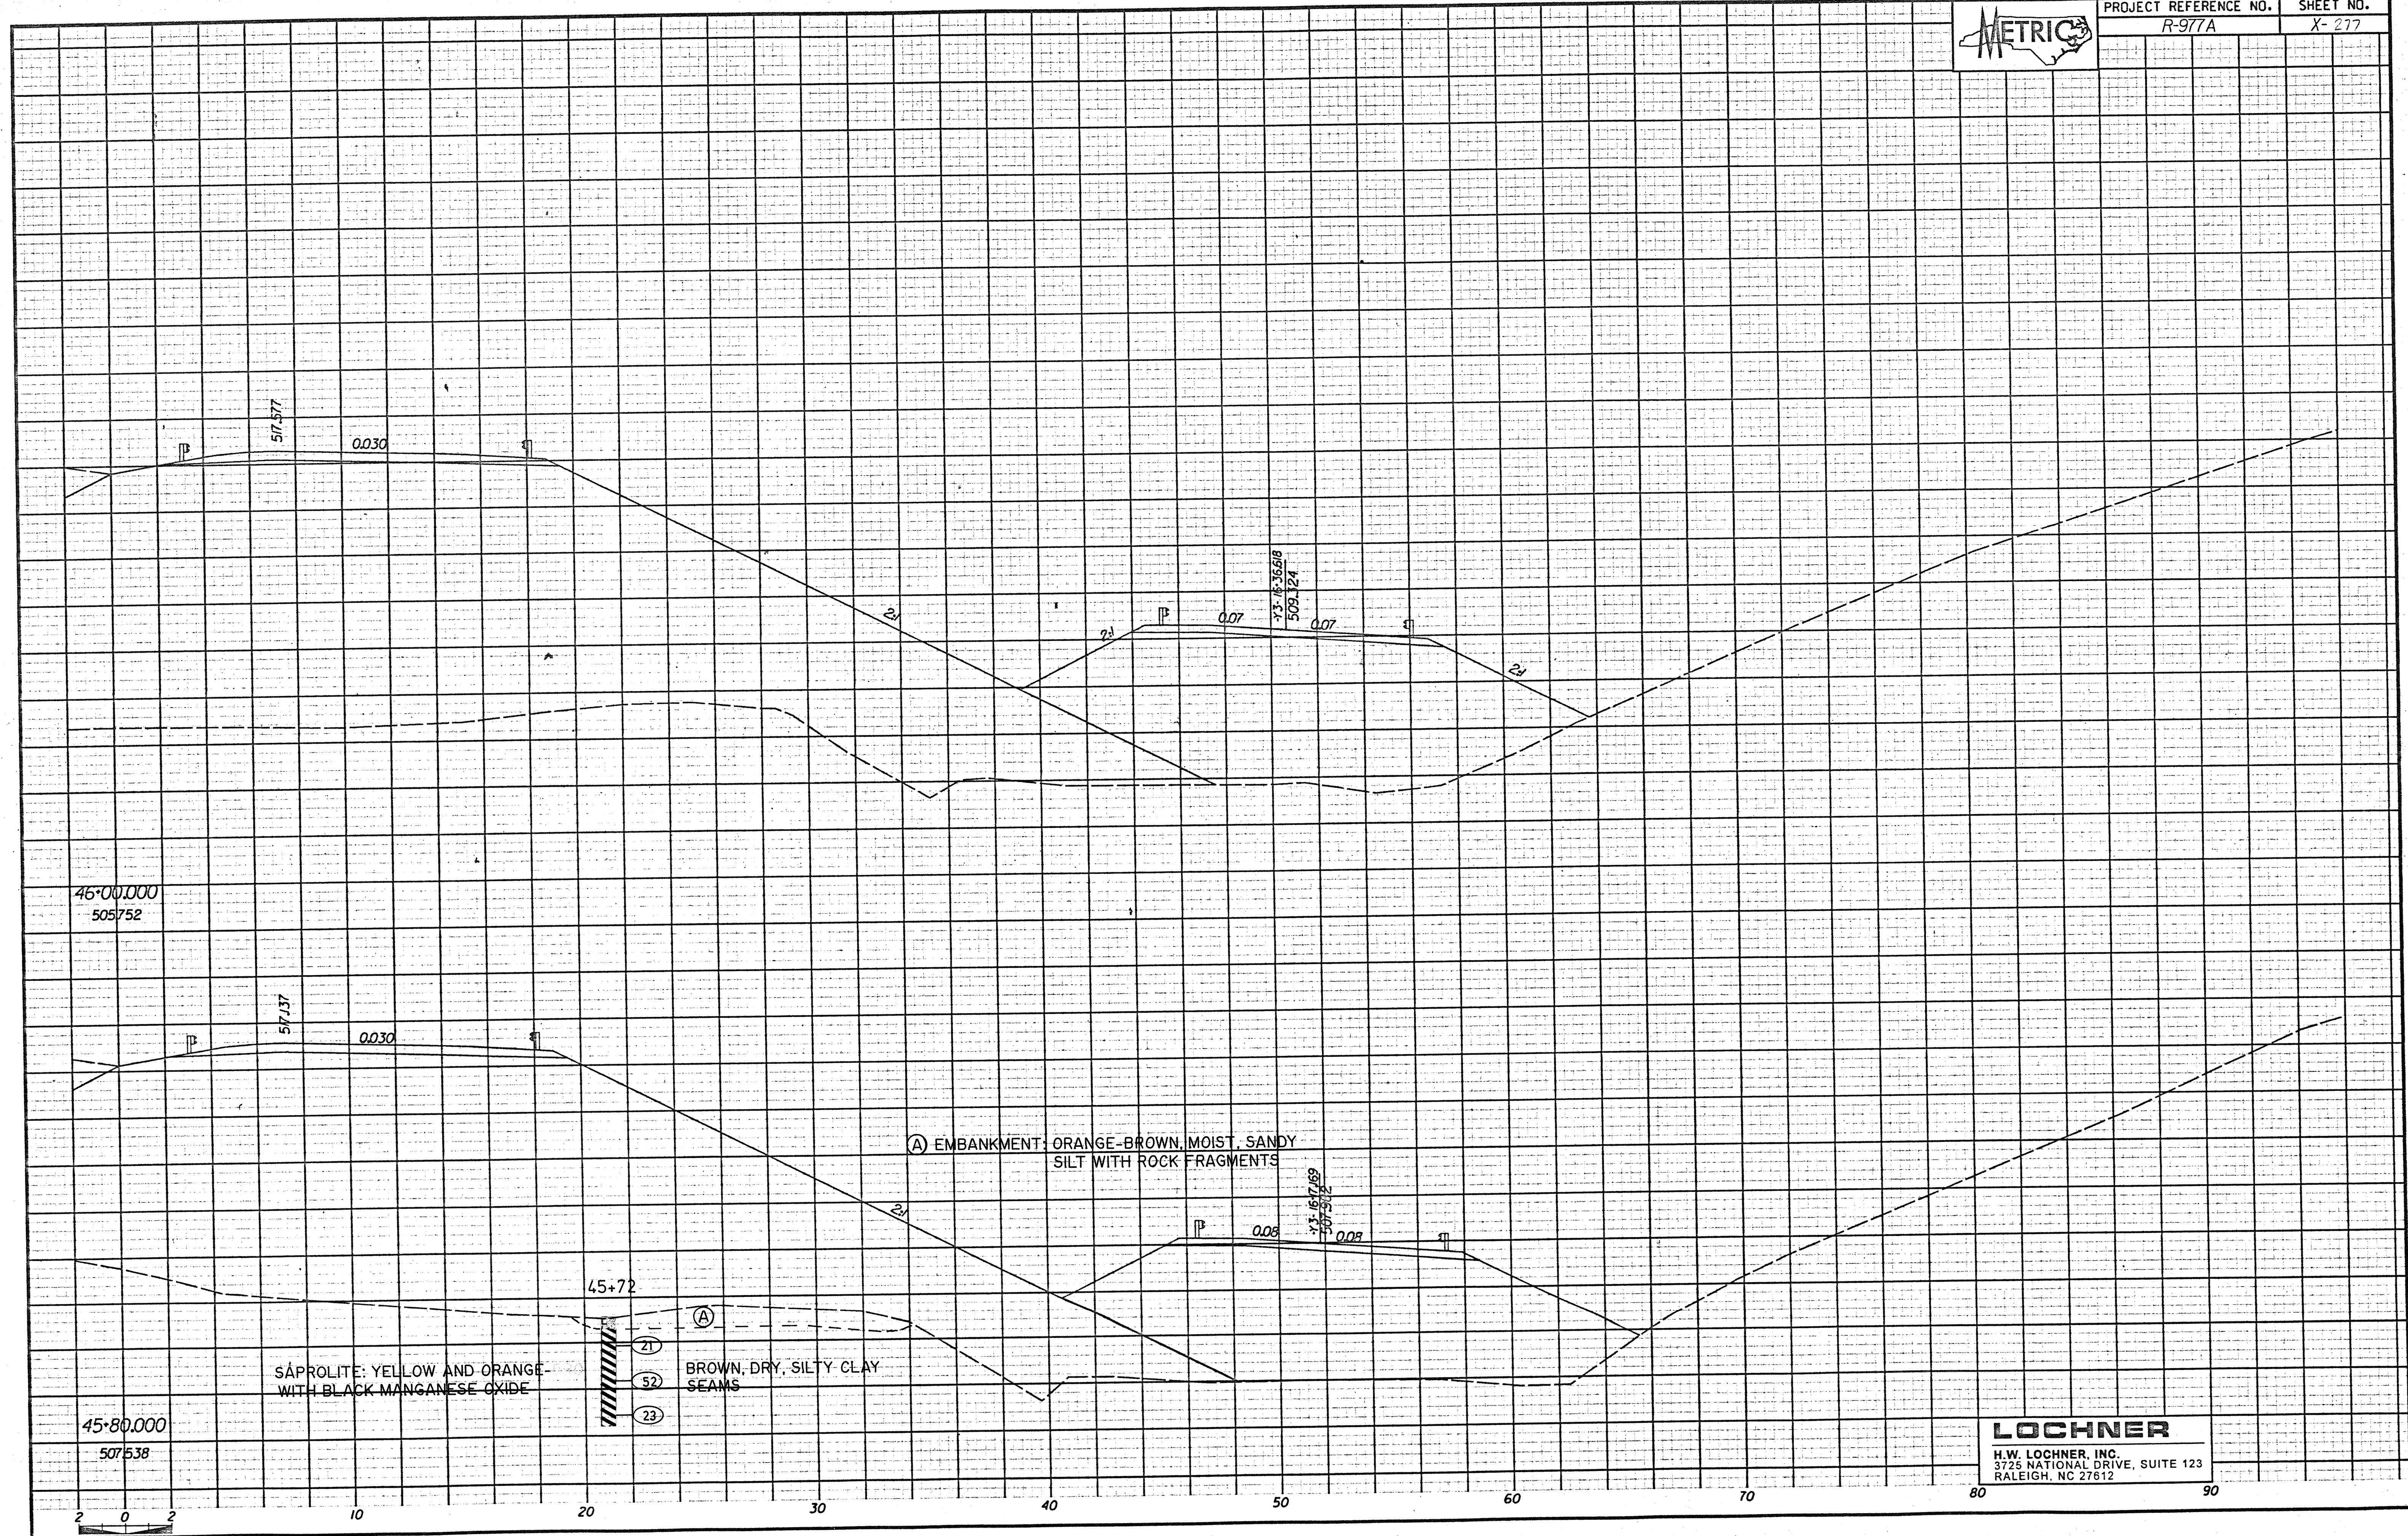

PROJECT REFERENCE NO. R-977A SHEET NO. X-277



LOCHNER
H.W. LOCHNER, INC.
3725 NATIONAL DRIVE, SUITE 123
RALEIGH, NC 27612