


PROJECT REFERENCE NO.	SHEET NO.
R-977A	X-269
EXCAVATION CU. METERS	EMBANKMENT CU. METERS

SOIL TEST RESULTS

SAMPLE NO.	OFFSET	STATION	DEPTH (IN)	WASH TO	BY WEIGHT			PASSING (SIEVES)		MOISTURE (%)	ORGANIC (%)		
					L.	C.	P.	NO. 20	NO. 40				
S-38	0	44+83.5	0-0.66	4.69	3	11	22.2	9.5	36	32.3	86	69	82

- (A) RESIDUAL: ORANGE-BROWN, MOIST, SILTY CLAY WITH ROCK FRAGMENTS
- (B) SAPROLITE: YELLOW AND ORANGE-BROWN, DRY, CLAYEY SILT

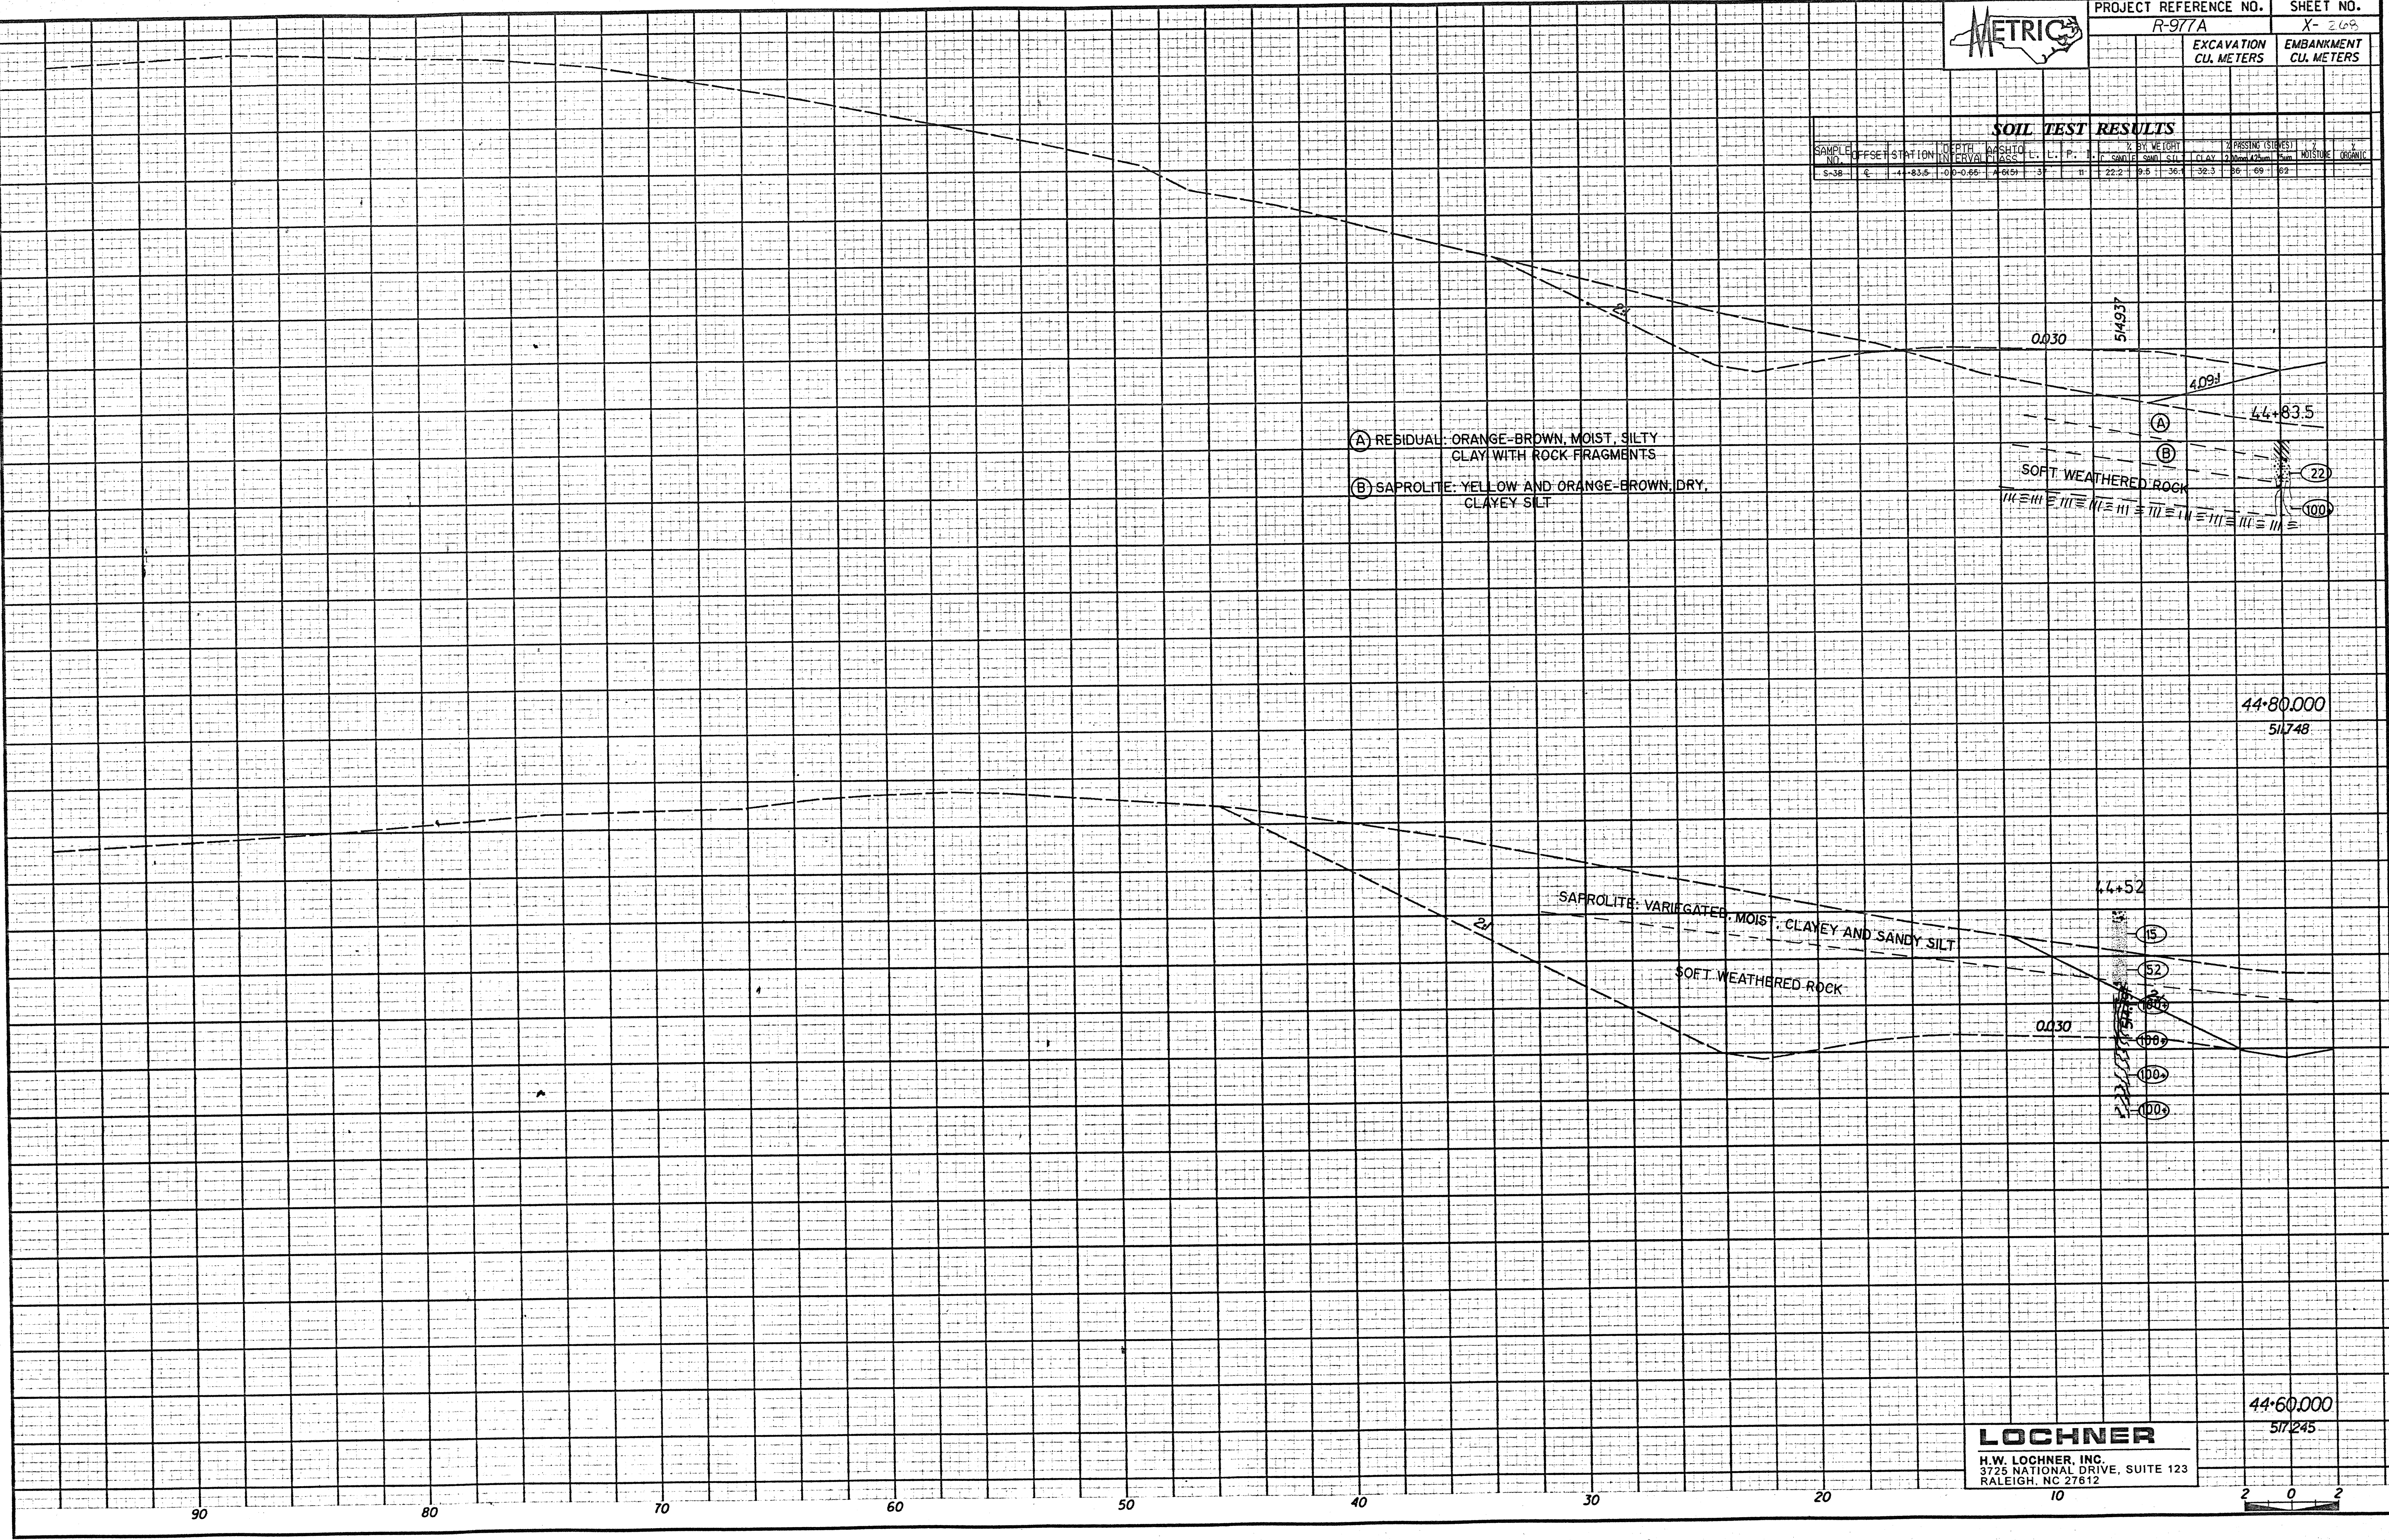

LOCHNER
 H.W. LOCHNER, INC.
 3725 NATIONAL DRIVE, SUITE 123
 RALEIGH, NC 27612

44+60.000
51745