


143 OF 220

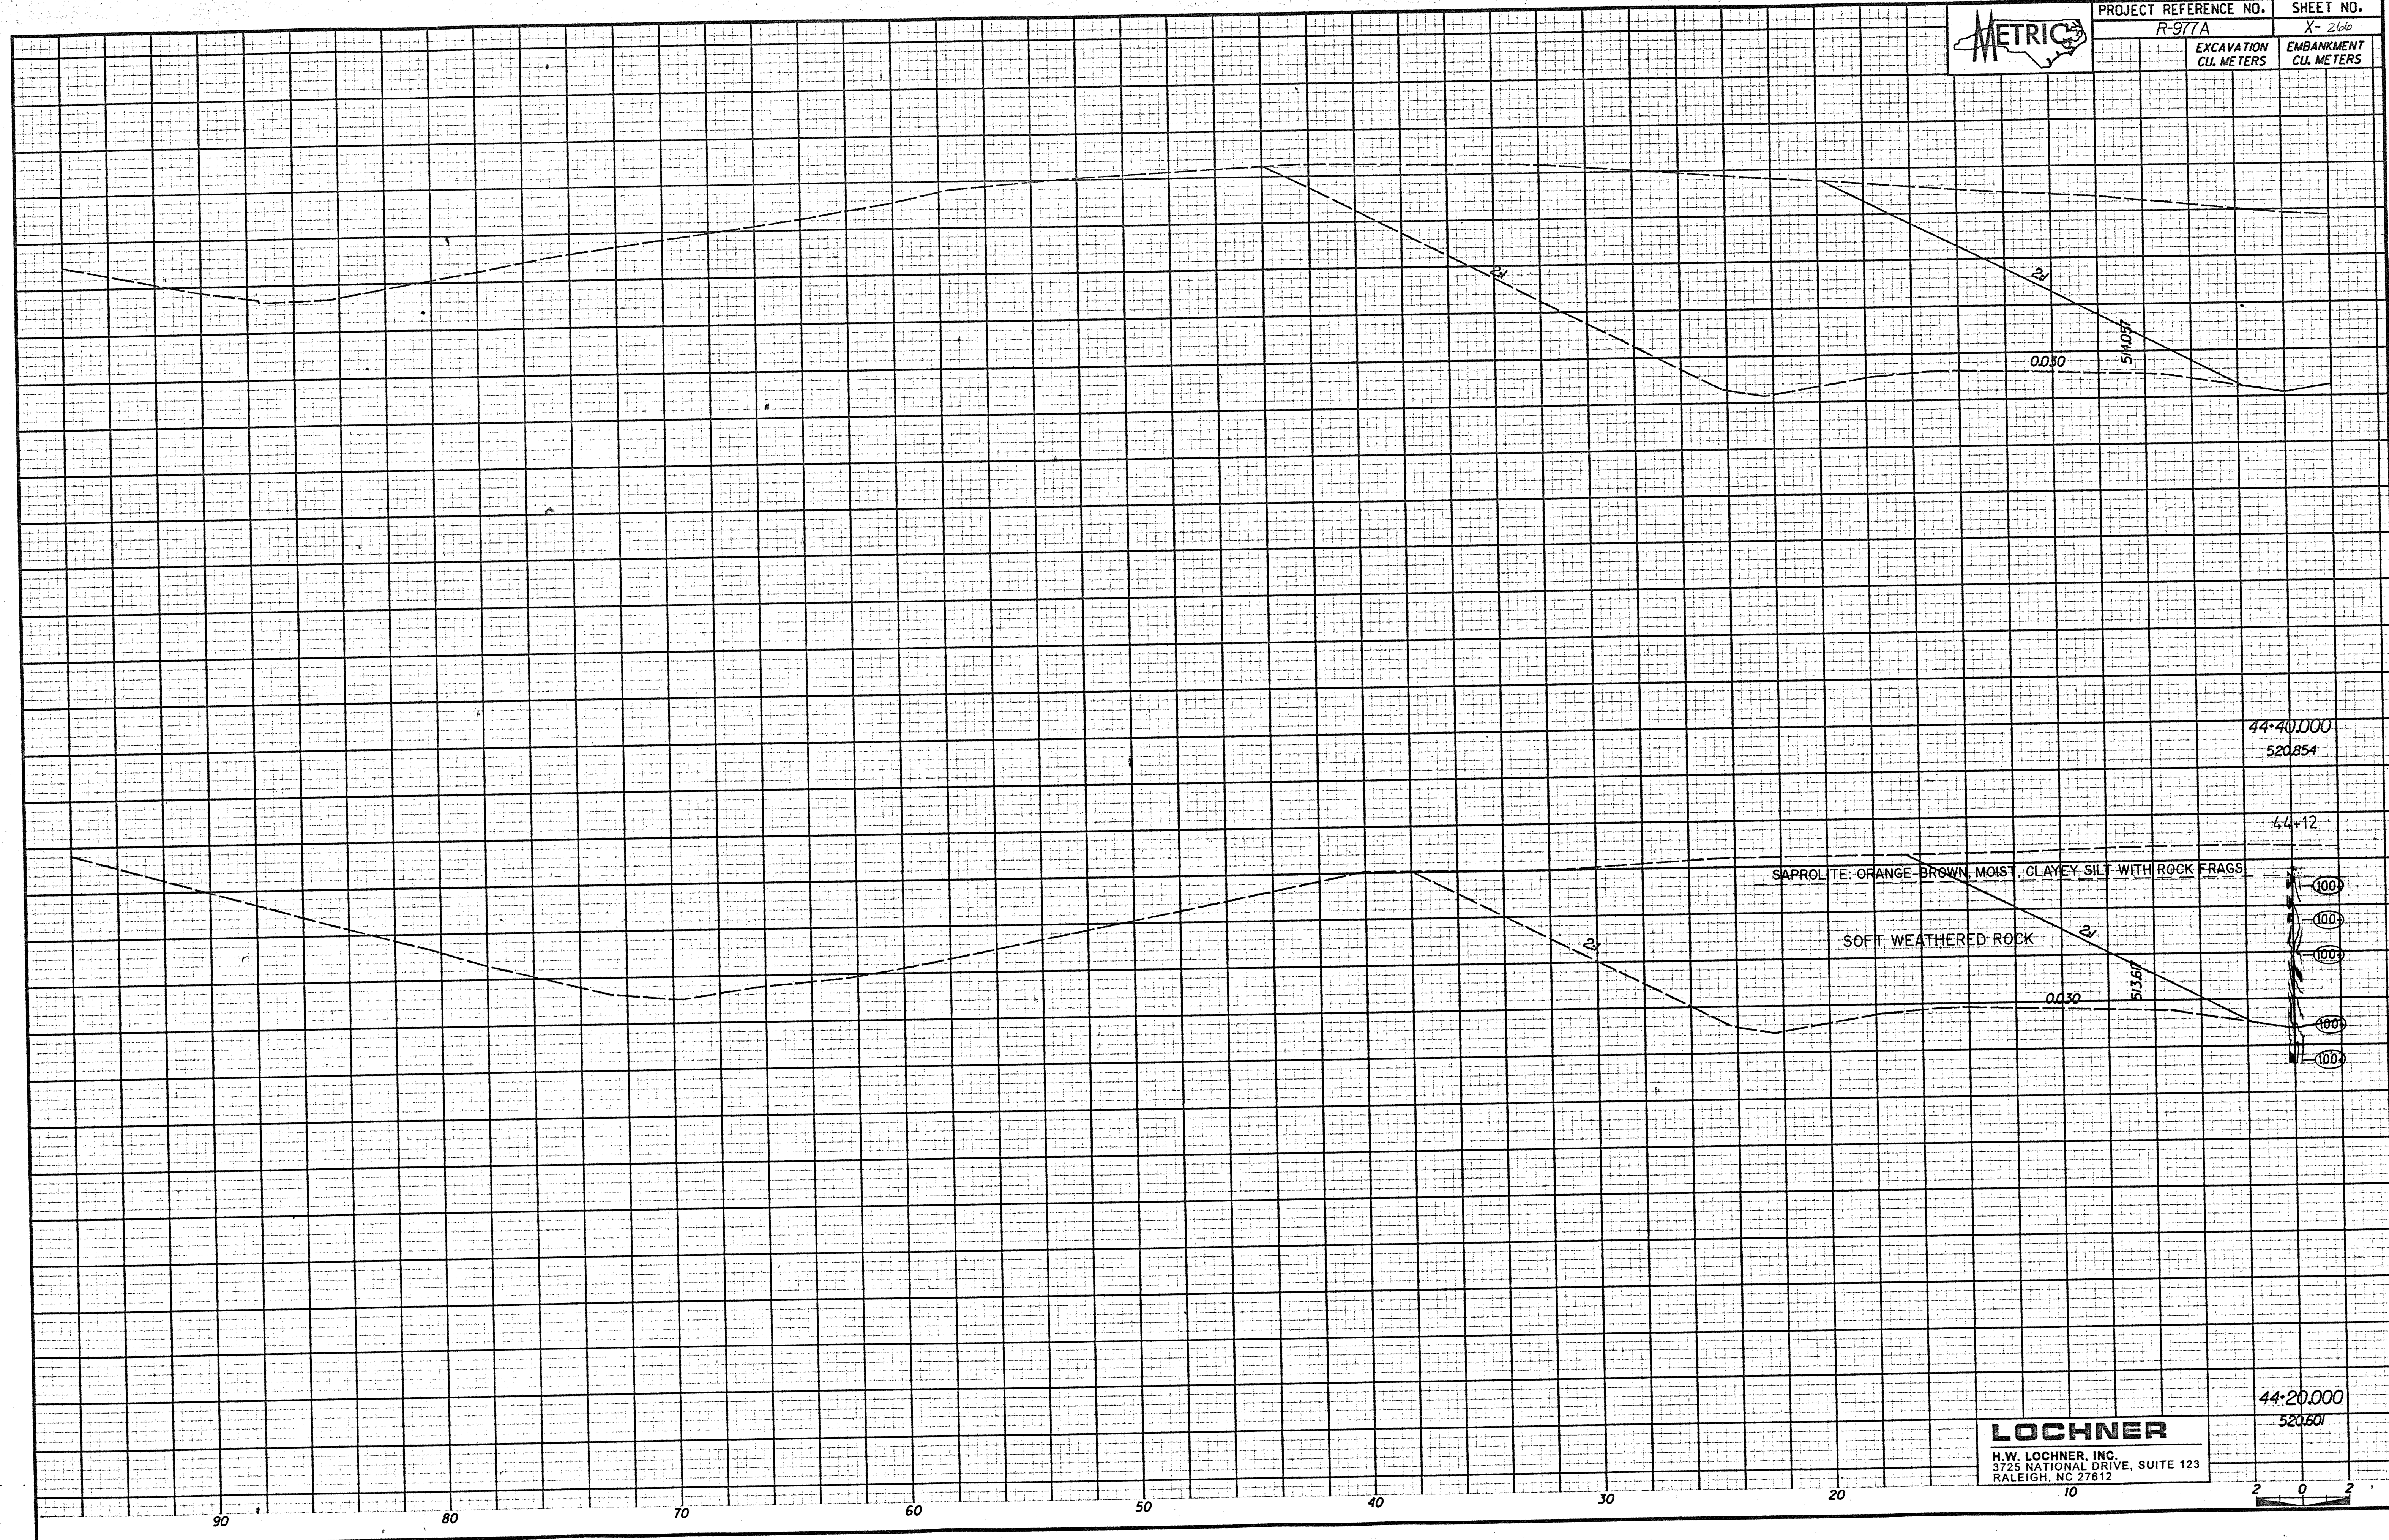

PROJECT REFERENCE NO.	SHEET NO.
R-977A	X-266
EXCAVATION CU. METERS	EMBANKMENT CU. METERS



44+40.000  
520.854

44+12


SAPROLITE: ORANGE BROWN MOIST, CLAYEY SILT WITH ROCK FRAGS

SOFT WEATHERED ROCK

- (100)
- (100)
- (100)
- (100)
- (100)

44+20.000  
520.601

**LOCHNER**  
 H.W. LOCHNER, INC.  
 3725 NATIONAL DRIVE, SUITE 123  
 RALEIGH, NC 27612

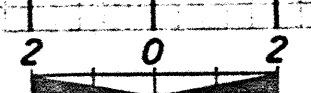

90

80

70

60

50

40

30

20

10