




SOIL TEST RESULTS

SAMPLE NO.	DEPTH STATION	DEPTH (FEET)	DEPTH (METERS)	L.	P.	% BY WEIGHT			PASSING VS. SIEVE		MOISTURE	ORGANIC
						WATER	LIQUID	PLASTIC	NO. 20	NO. 425		
5-36	BM RT	3.52	1.07	36	12	20.0	11.1	36.7	88.3	72	45	
55-57	BM RT	3.52	1.07	38	9	127.0	20.6	34.0	18.1	92	71	55

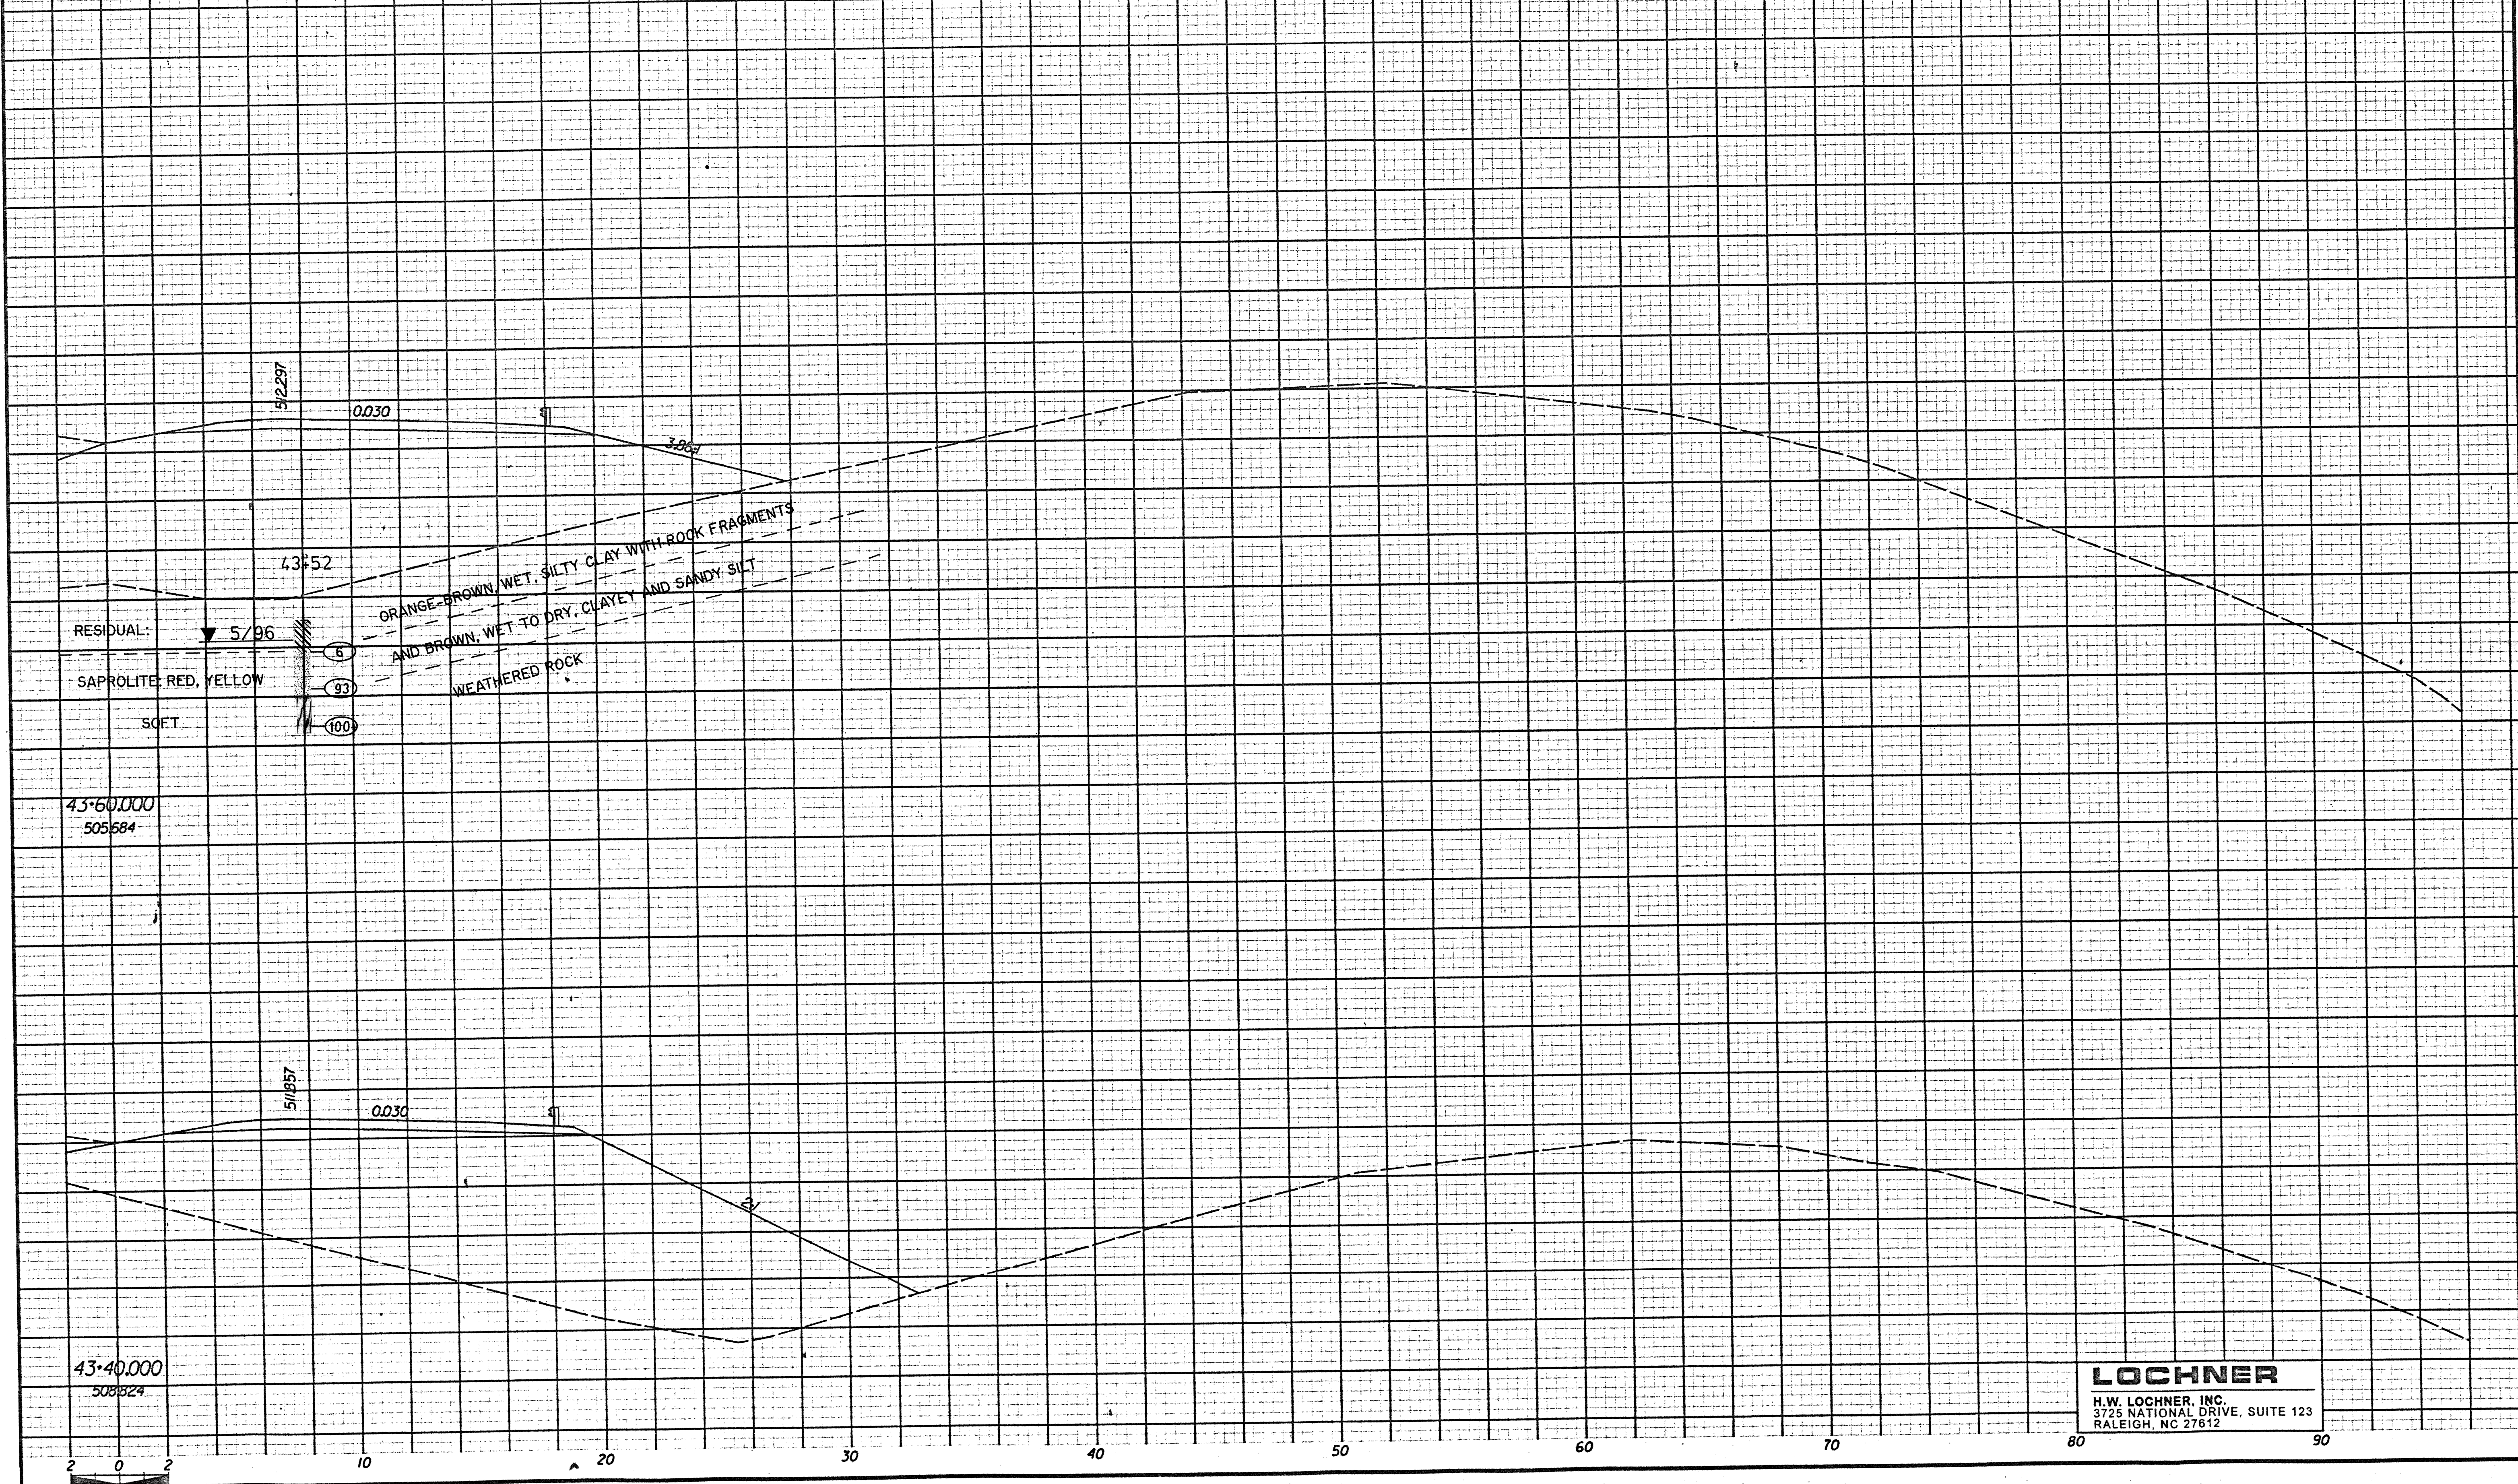

LOCHNER
 H.W. LOCHNER, INC.
 3725 NATIONAL DRIVE, SUITE 123
 RALEIGH, NC 27612