


139 8-220



PROJECT REFERENCE NO.	SHEET NO.
R-977A	X-258
EXCAVATION CU. METERS	EMBANKMENT CU. METERS

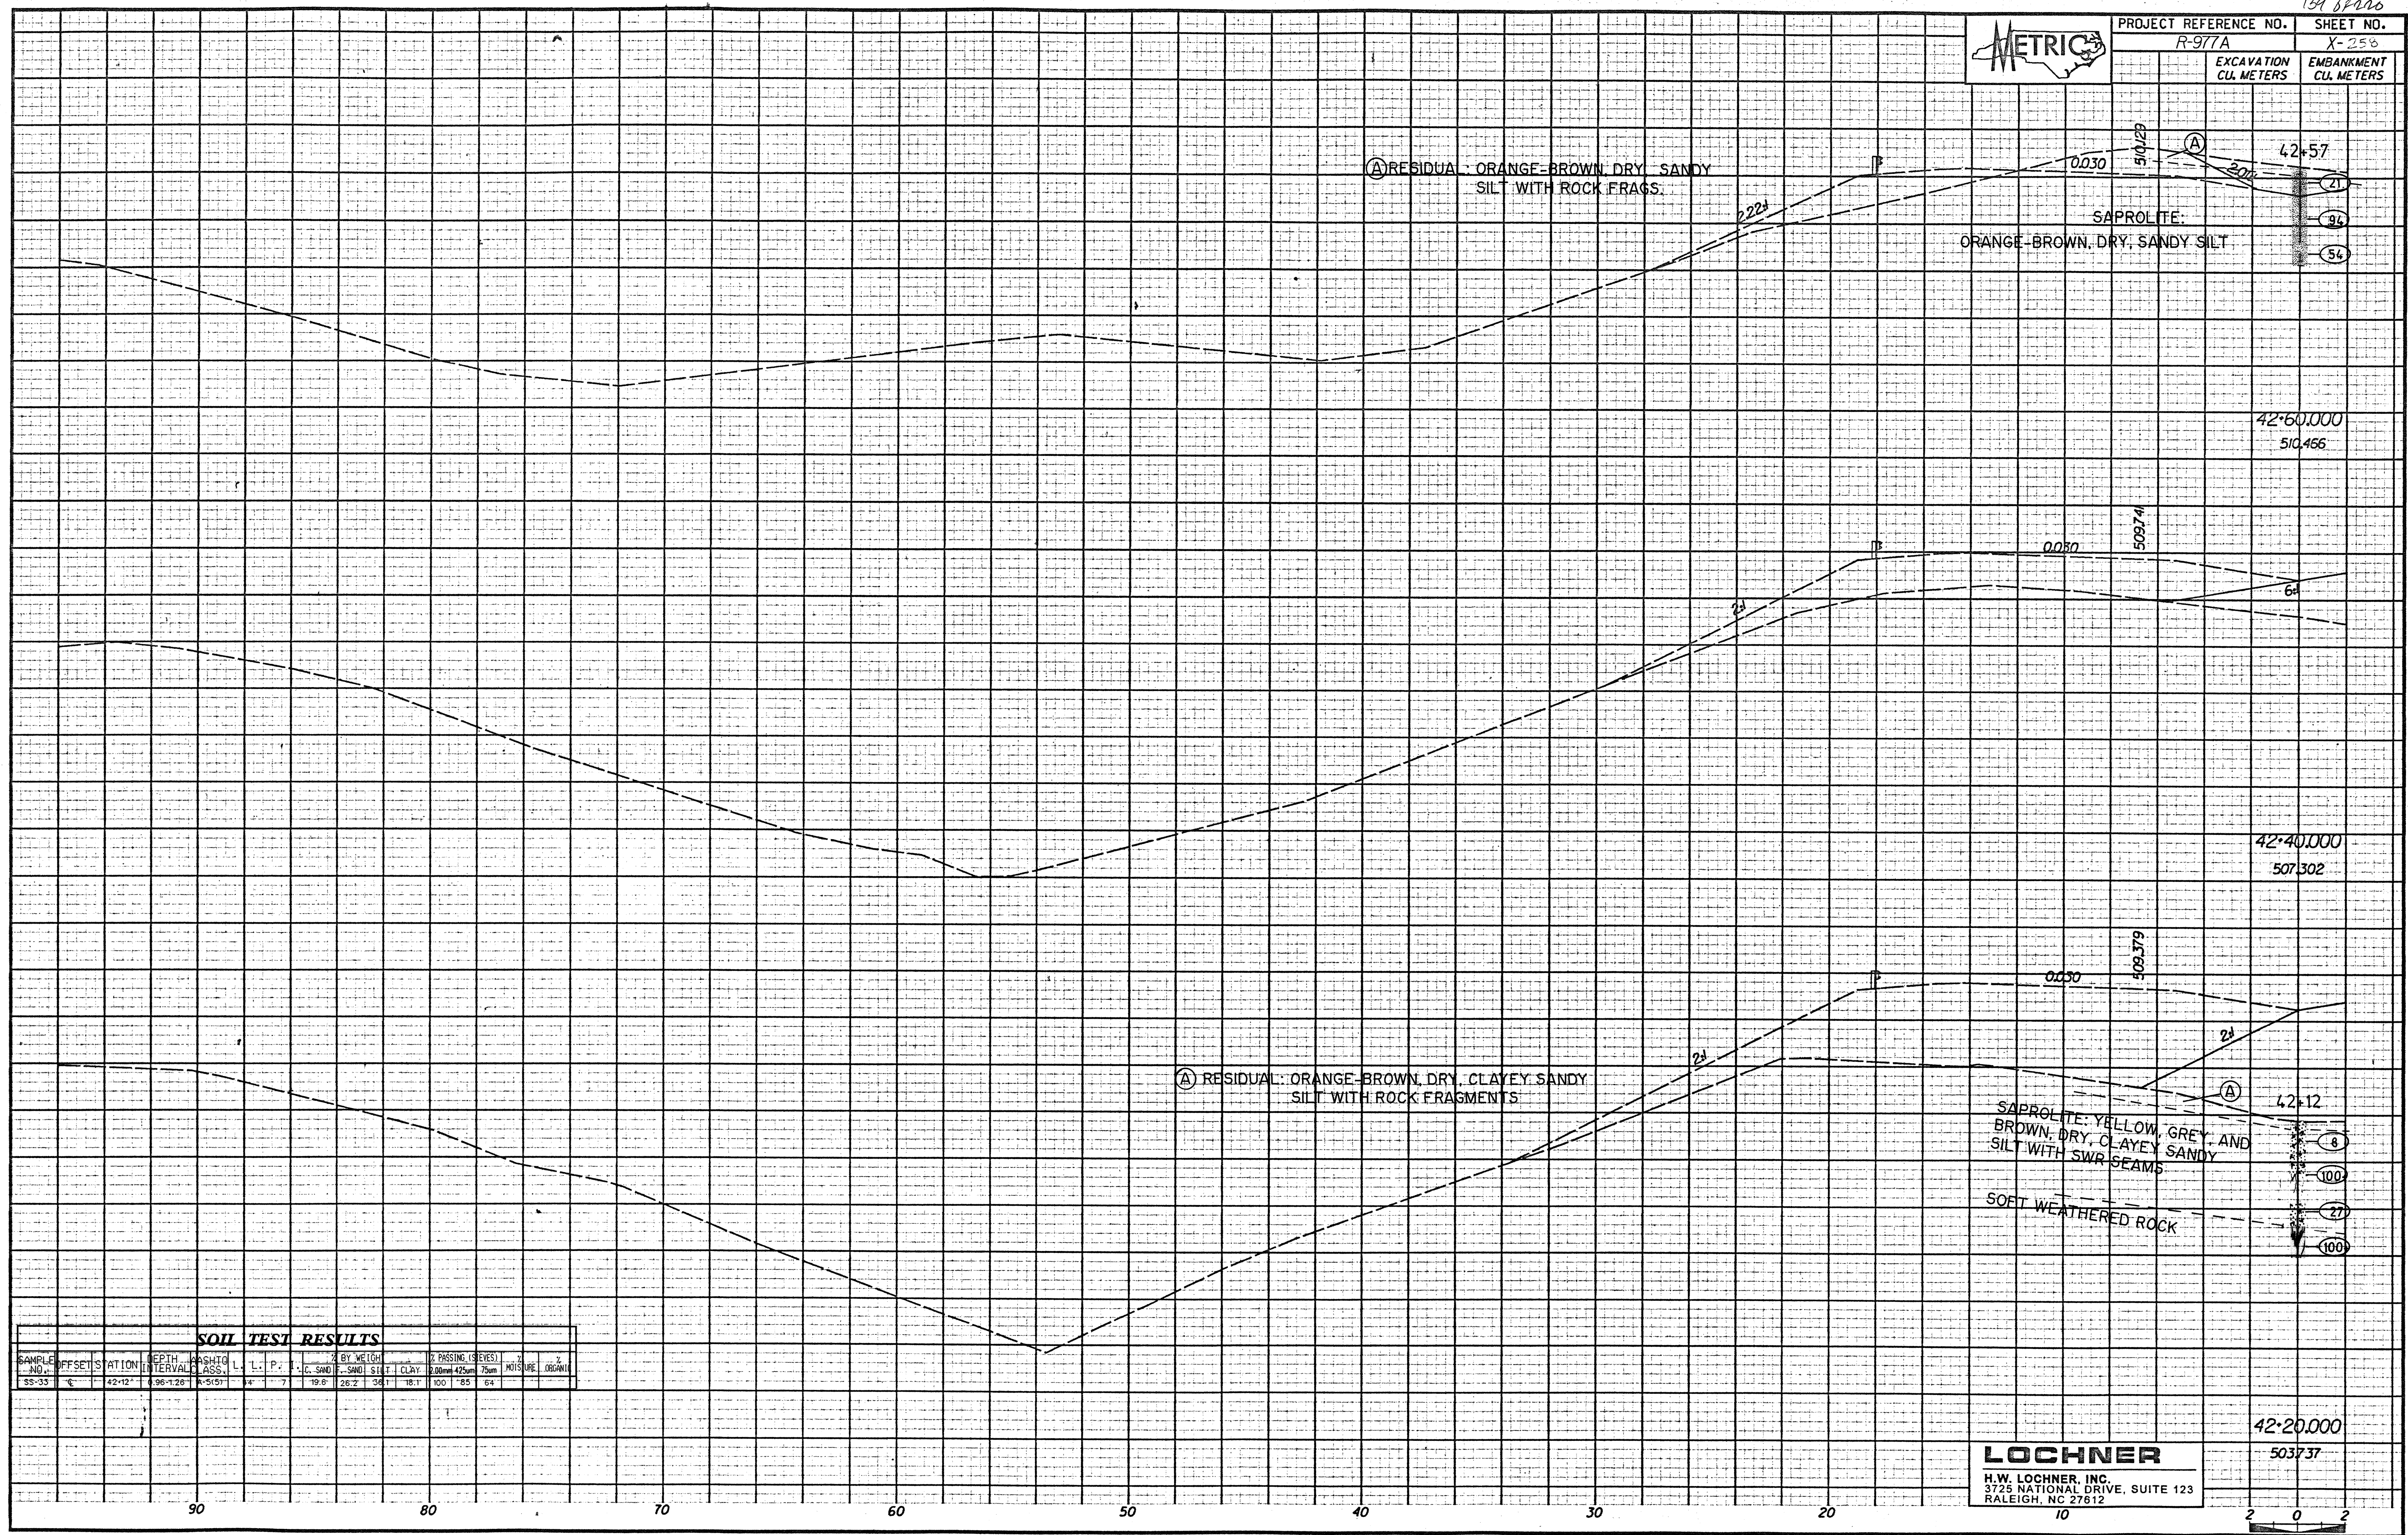

**SOIL TEST RESULTS**

SAMPLE NO.	OFFSET	STATION	DEPTH INTERVAL	TEST CLASS.	BY WEIGHT					MOISTURE	ORGANIC	
					L.	P.	C. SAND	SAND	SILT CLAY			
SS-33	0	42+12	0.98-1.26	R-S101	4	7	19.8	26.2	34	18.1	0.8	0.4

**LOCHNER**  
 H.W. LOCHNER, INC.  
 3725 NATIONAL DRIVE, SUITE 123  
 RALEIGH, NC 27612

