


13868220

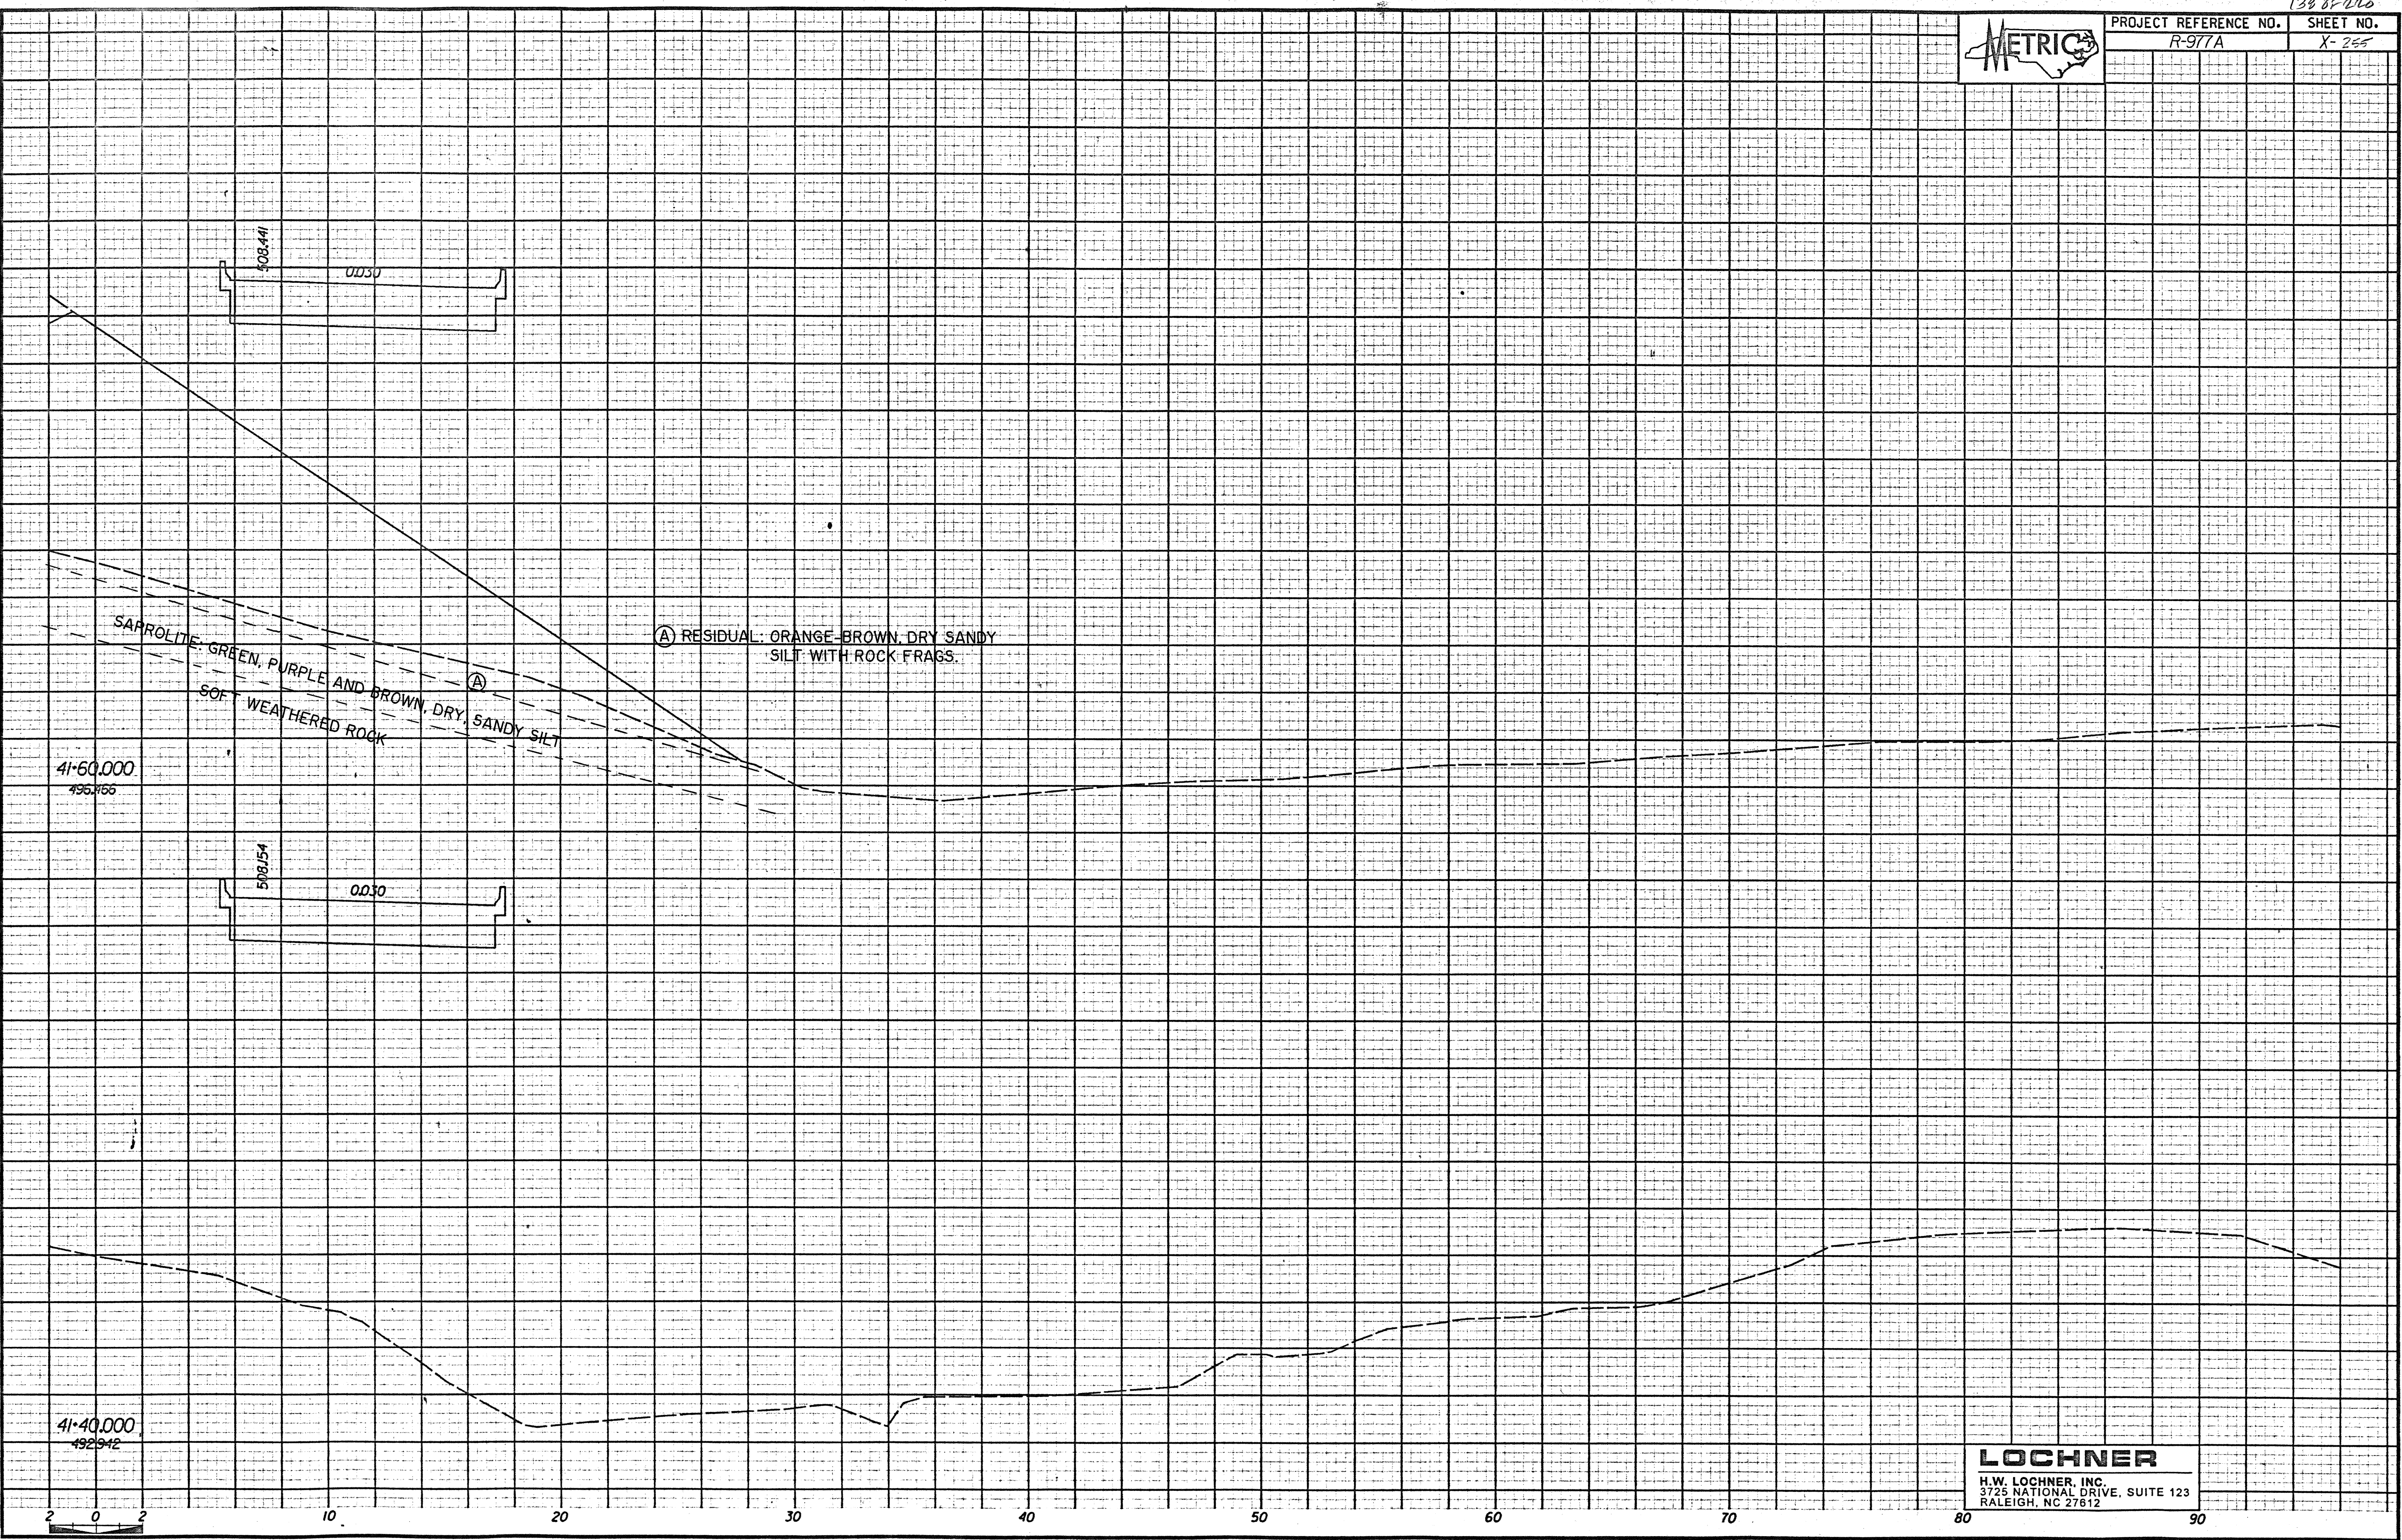

PROJECT REFERENCE NO.
R-977A

SHEET NO.
X-255



LOCHNER
H.W. LOCHNER, INC.
3725 NATIONAL DRIVE, SUITE 123
RALEIGH, NC 27612