



SOIL TEST RESULTS

SAMPLE NO.	DEPTH (FT)	STATION	DEPTH (IN)	WASH TO	CLASS.	L.P.	BY WEIGHT		PASSING 150/20		WATER	ORGANIC
							LIQ.	PLAS.	CLAY	SAND		
SS-28	40-12	231+8.9	1A	51MM	4	10	1.2	69.8	57.4	39.2	66	1.5
SS-29	40-12	124+15.4	1A	41MM	3	9	1.6	71.2	77.5	32.2	65	1.4
SS-30	40-12	276+3.08	1A	25MM	4	11	7.7	32.4	61.4	8.1	60	1.8

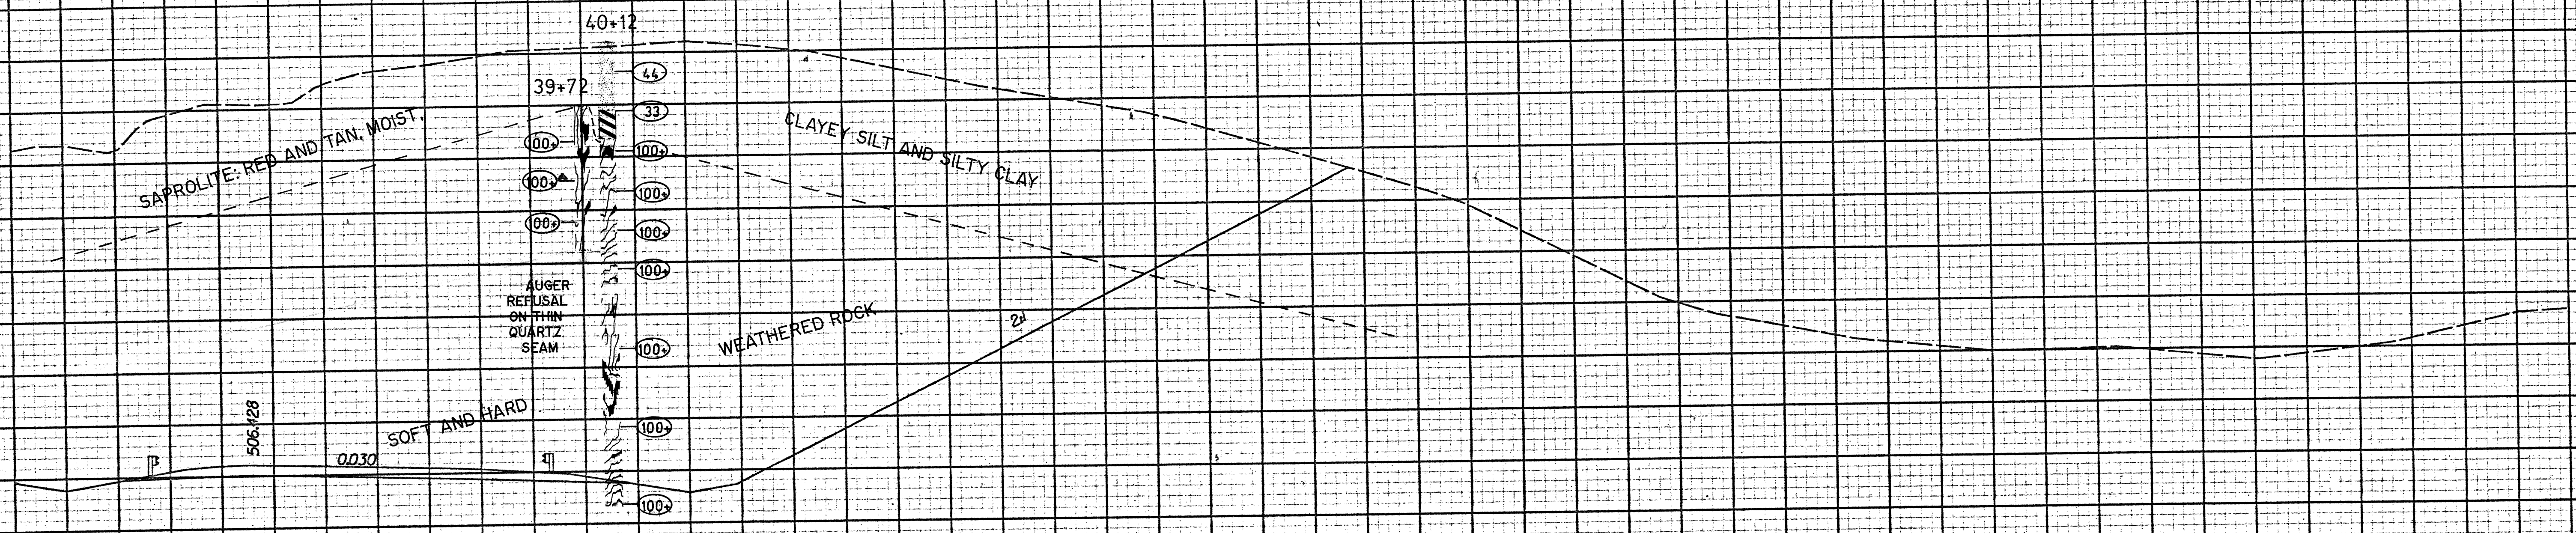

40:20,000
5/8/07

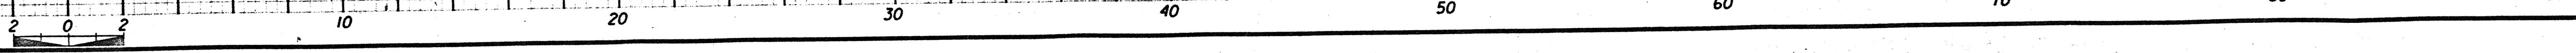

LOCHNER
 H.W. LOCHNER, INC.
 3725 NATIONAL DRIVE, SUITE 123
 RALEIGH, NC 27612