



124 of 220

SOIL TEST RESULTS														
SAMP. NO.	DEPTH	STATION	ELEVATION	CORRECTED	L	P	% BY WEIGHT		PASSING (SIEVES)		FLUIDITY			
							LIQ.	PL.	NO. 10	NO. 20				
SS-16	2.0M	LT	38.12	0.41-188	A	507	10	72.3	29.8	55.6	10.1	100	96	75
SS-16	2.0M	LT	38.12	2.51-781	A	671	31	23.3	6.2	42.7	3.1	100	83	60
BS-16	2.0M	LT	38.12	0.41-388	A	693	48	20.1	5.5	48	16.3	100	79	67

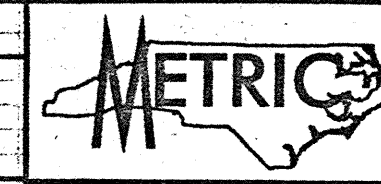

PROJECT REFERENCE NO.	SHEET NO.
R-977A	X-232
EXCAVATION CU. METERS	EMBANKMENT CU. METERS

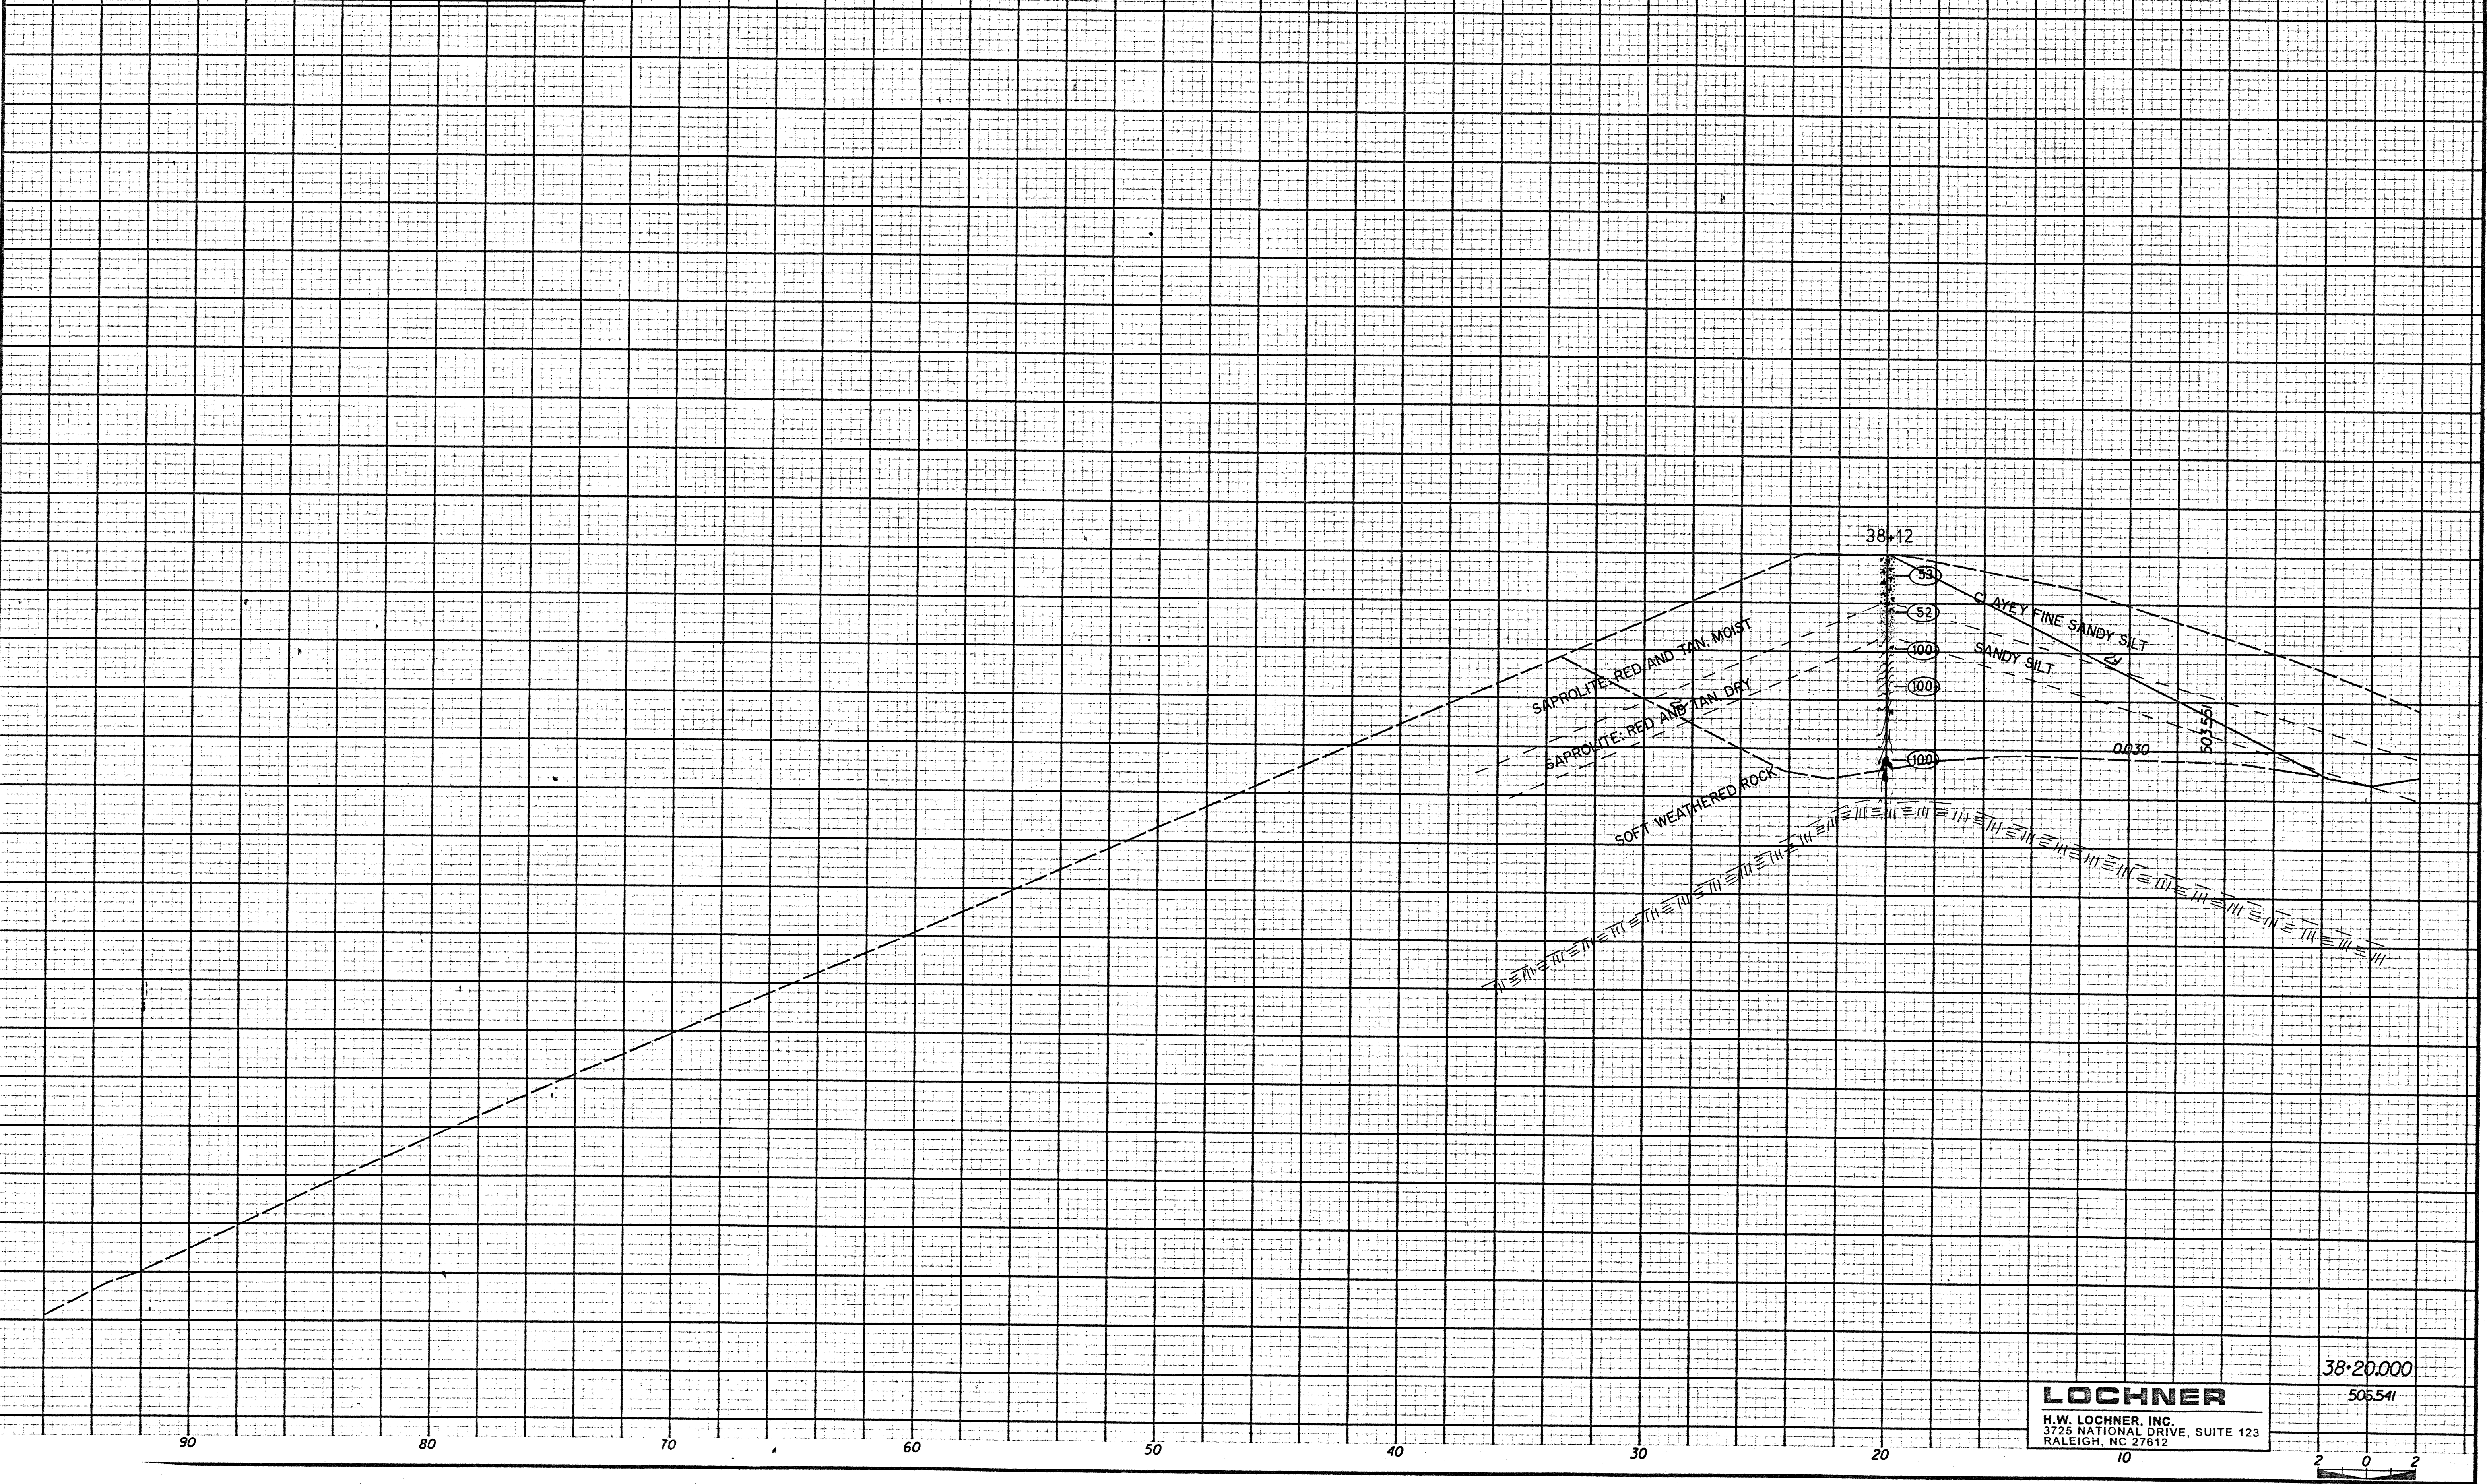

**LOCHNER**  
 H.W. LOCHNER, INC.  
 3725 NATIONAL DRIVE, SUITE 123  
 RALEIGH, NC 27612

38+20.000  
 505.541

