




PROJECT REFERENCE NO.	SHEET NO.
R-977A	X-227

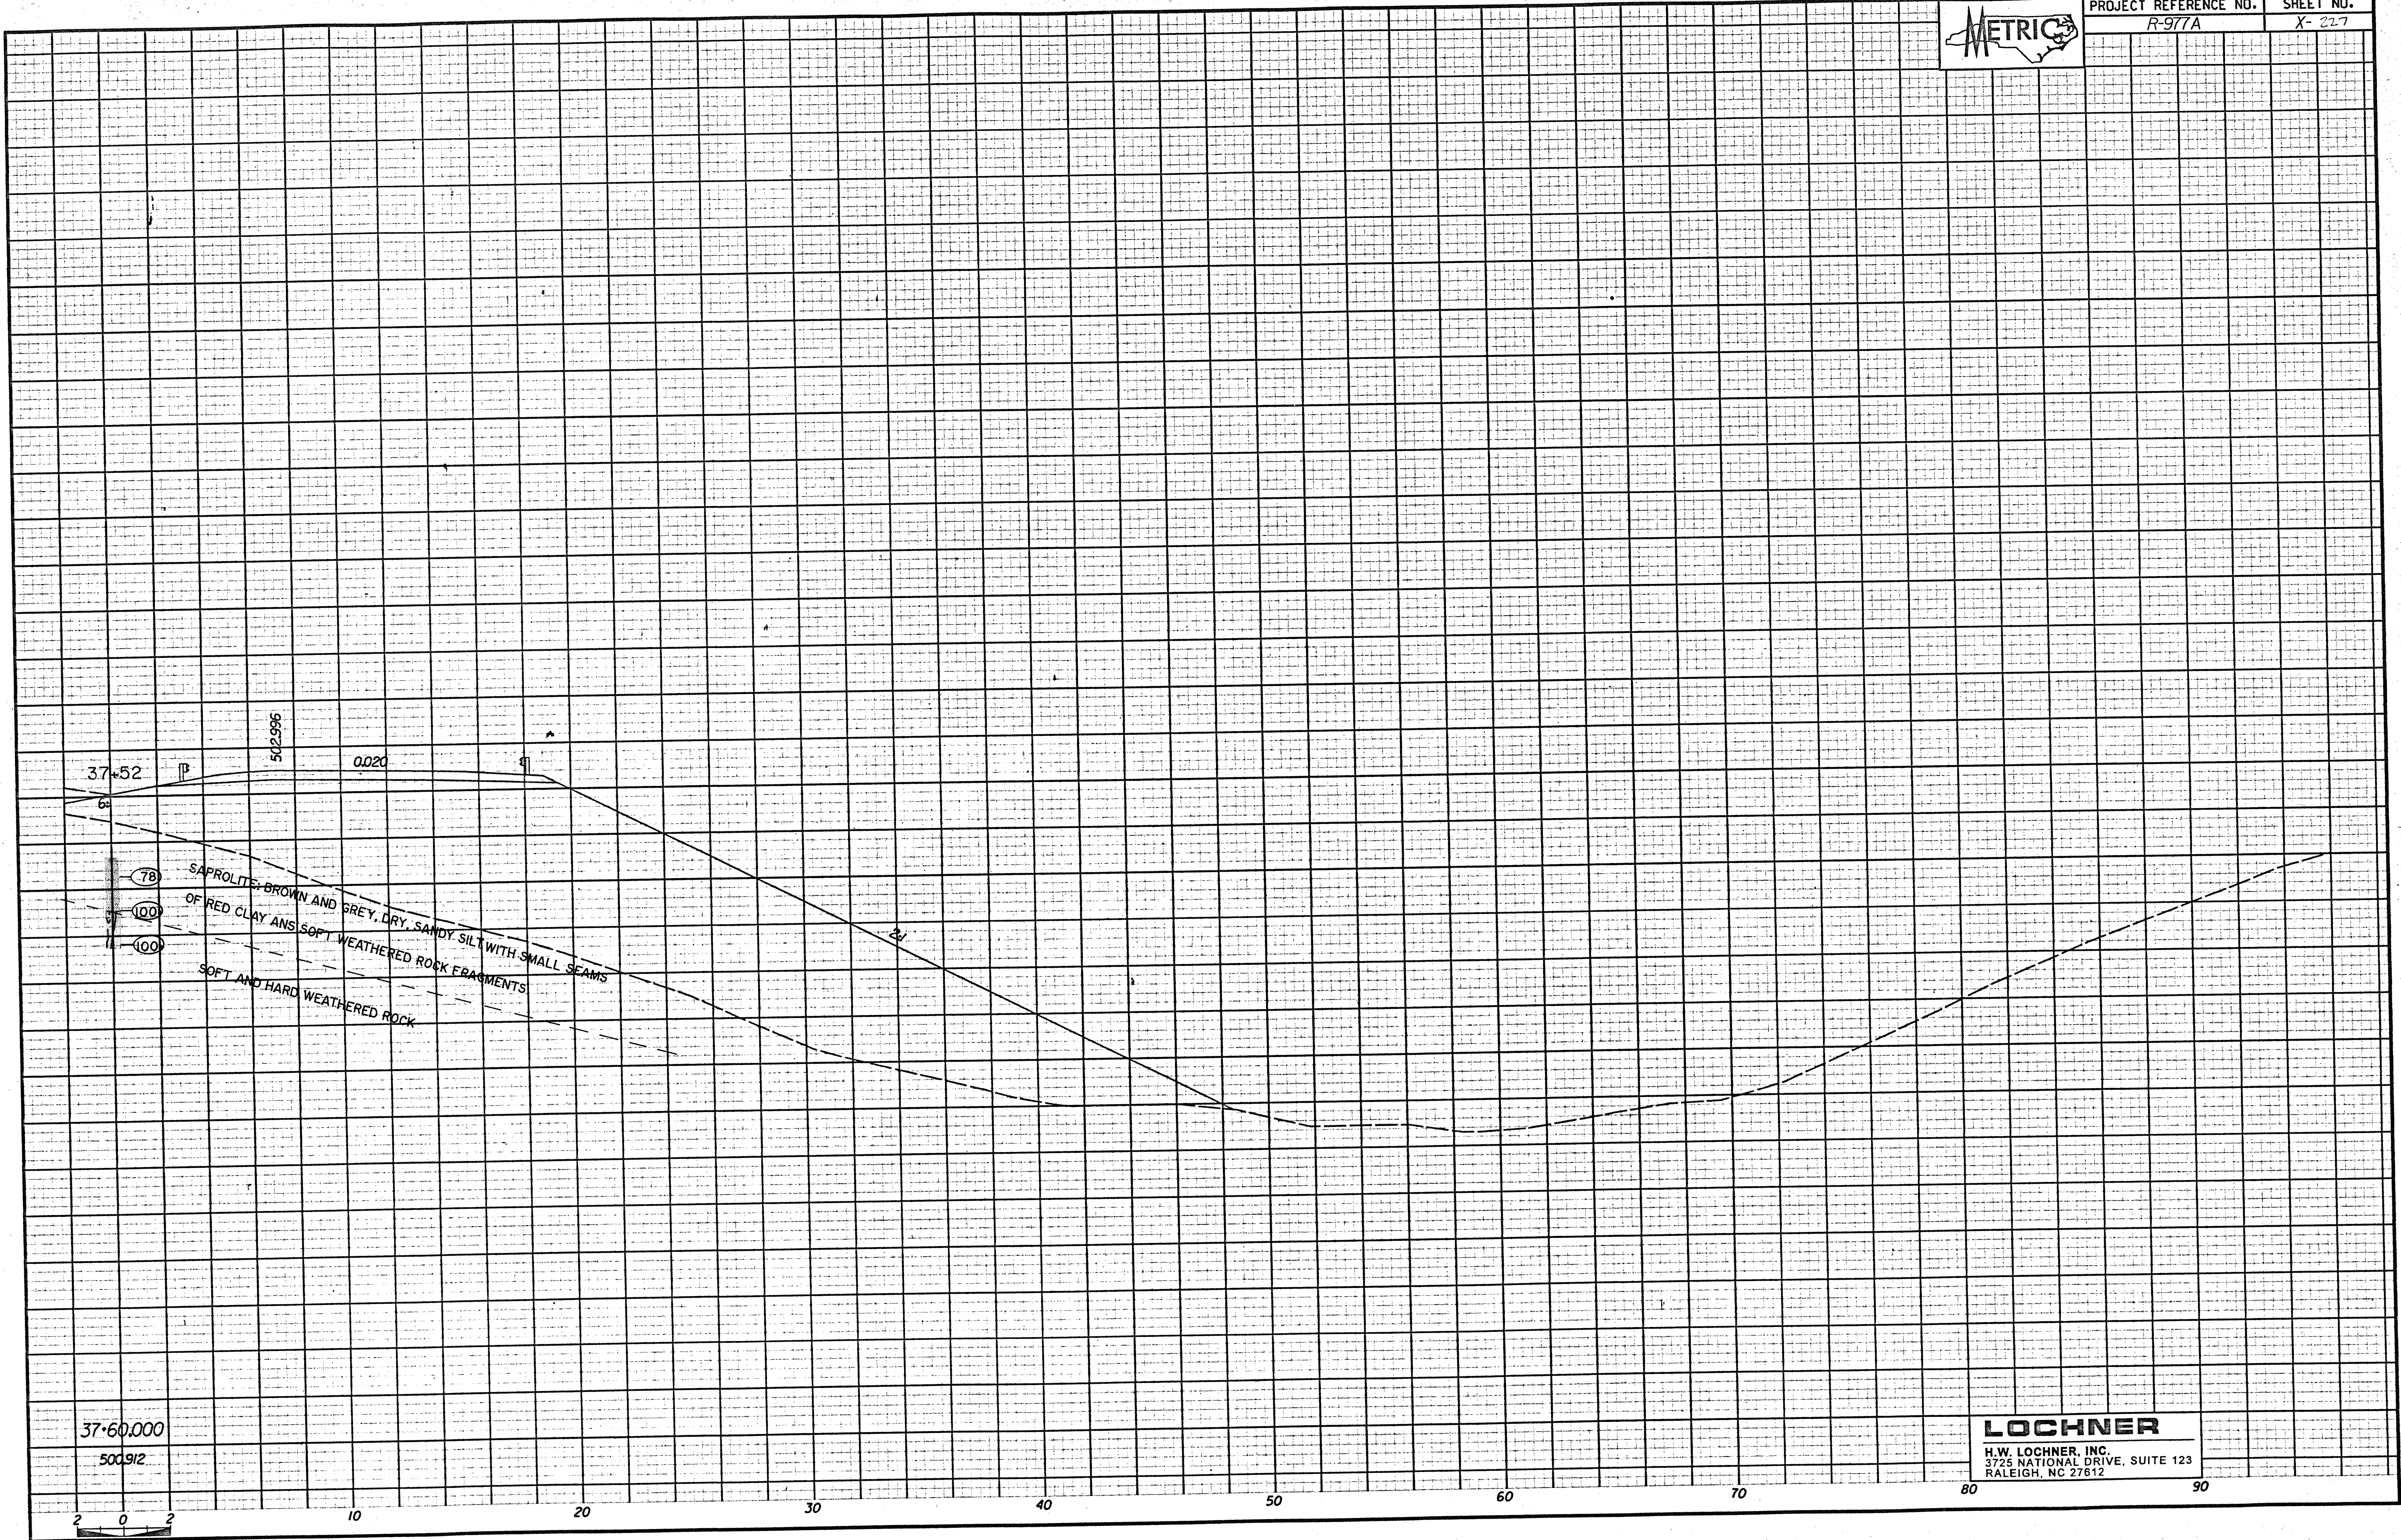

37+60.000  
500912

**LOCHNER**  
H.W. LOCHNER, INC.  
3725 NATIONAL DRIVE, SUITE 123  
RALEIGH, NC 27612