




120 OF 240

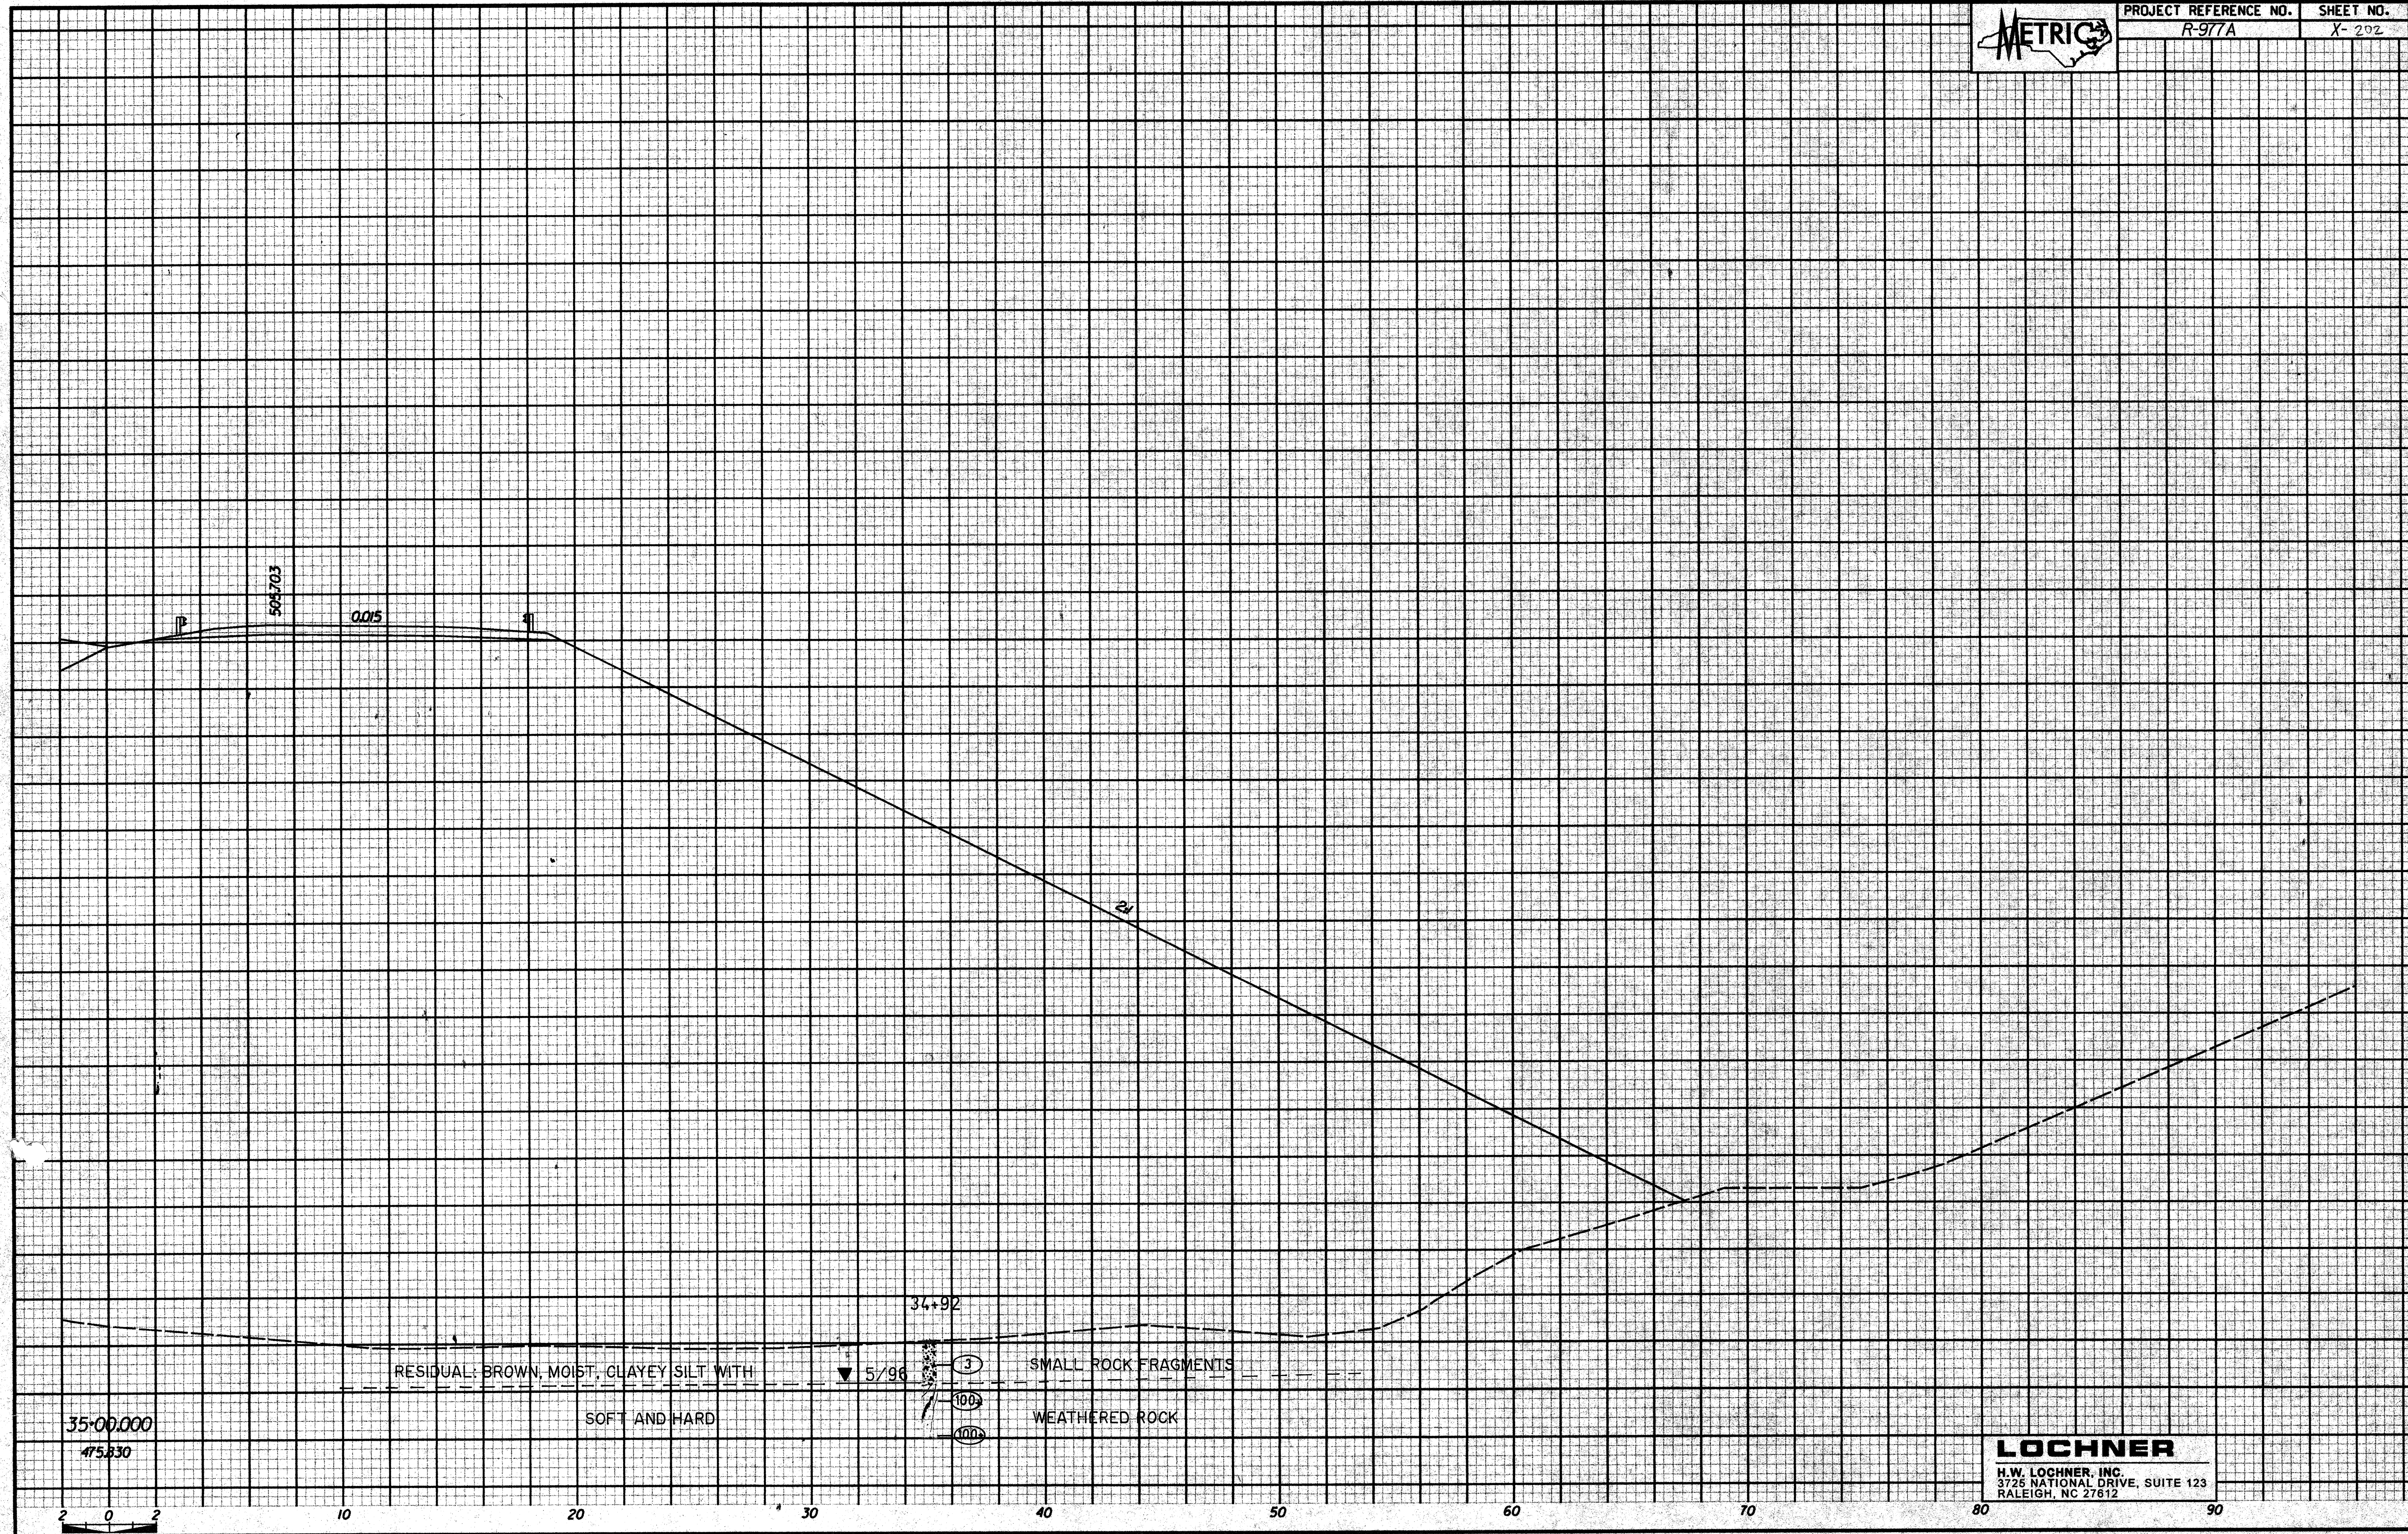

35+00.00
475.830

RESIDUAL: BROWN, MOIST, CLAYEY SILT WITH
SOFT AND HARD

34.92

5/96

3

SMALL ROCK FRAGMENTS

100

WEATHERED ROCK

1000

LOCHNER
H.W. LOCHNER, INC.
3725 NATIONAL DRIVE, SUITE 123
RALEIGH, NC 27612

A:\Projects\9777\9777.dwg, Aug 20, 1996, 08:12:59