



116 88 20-0

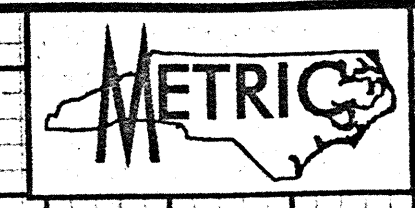

|                                 |                          |
|---------------------------------|--------------------------|
| PROJECT REFERENCE NO.<br>R-977A | SHEET NO.<br>X-193       |
| EXCAVATION<br>CU. METERS        | EMBANKMENT<br>CU. METERS |

| SOIL TEST RESULTS |              |         |                |           |    |    |             |      |      |                   |      |          |         |
|-------------------|--------------|---------|----------------|-----------|----|----|-------------|------|------|-------------------|------|----------|---------|
| SAMPLE NO.        | DEPTH OF SET | STATION | DEPTH INTERVAL | SAS. (10) | L. | P. | % BY WEIGHT |      |      | % PASSING (SIEVE) |      | MOISTURE | ORGANIC |
|                   |              |         |                |           |    |    | C.          | SAND | SILT | CLAY              | 75um |          |         |
| SS-9              | 30.0         | 41      | 1.00-1.50      | 13        | 85 | 0  | 36.3        | 18.8 | 37.9 | 12.1              | 100  | 76       | 45      |

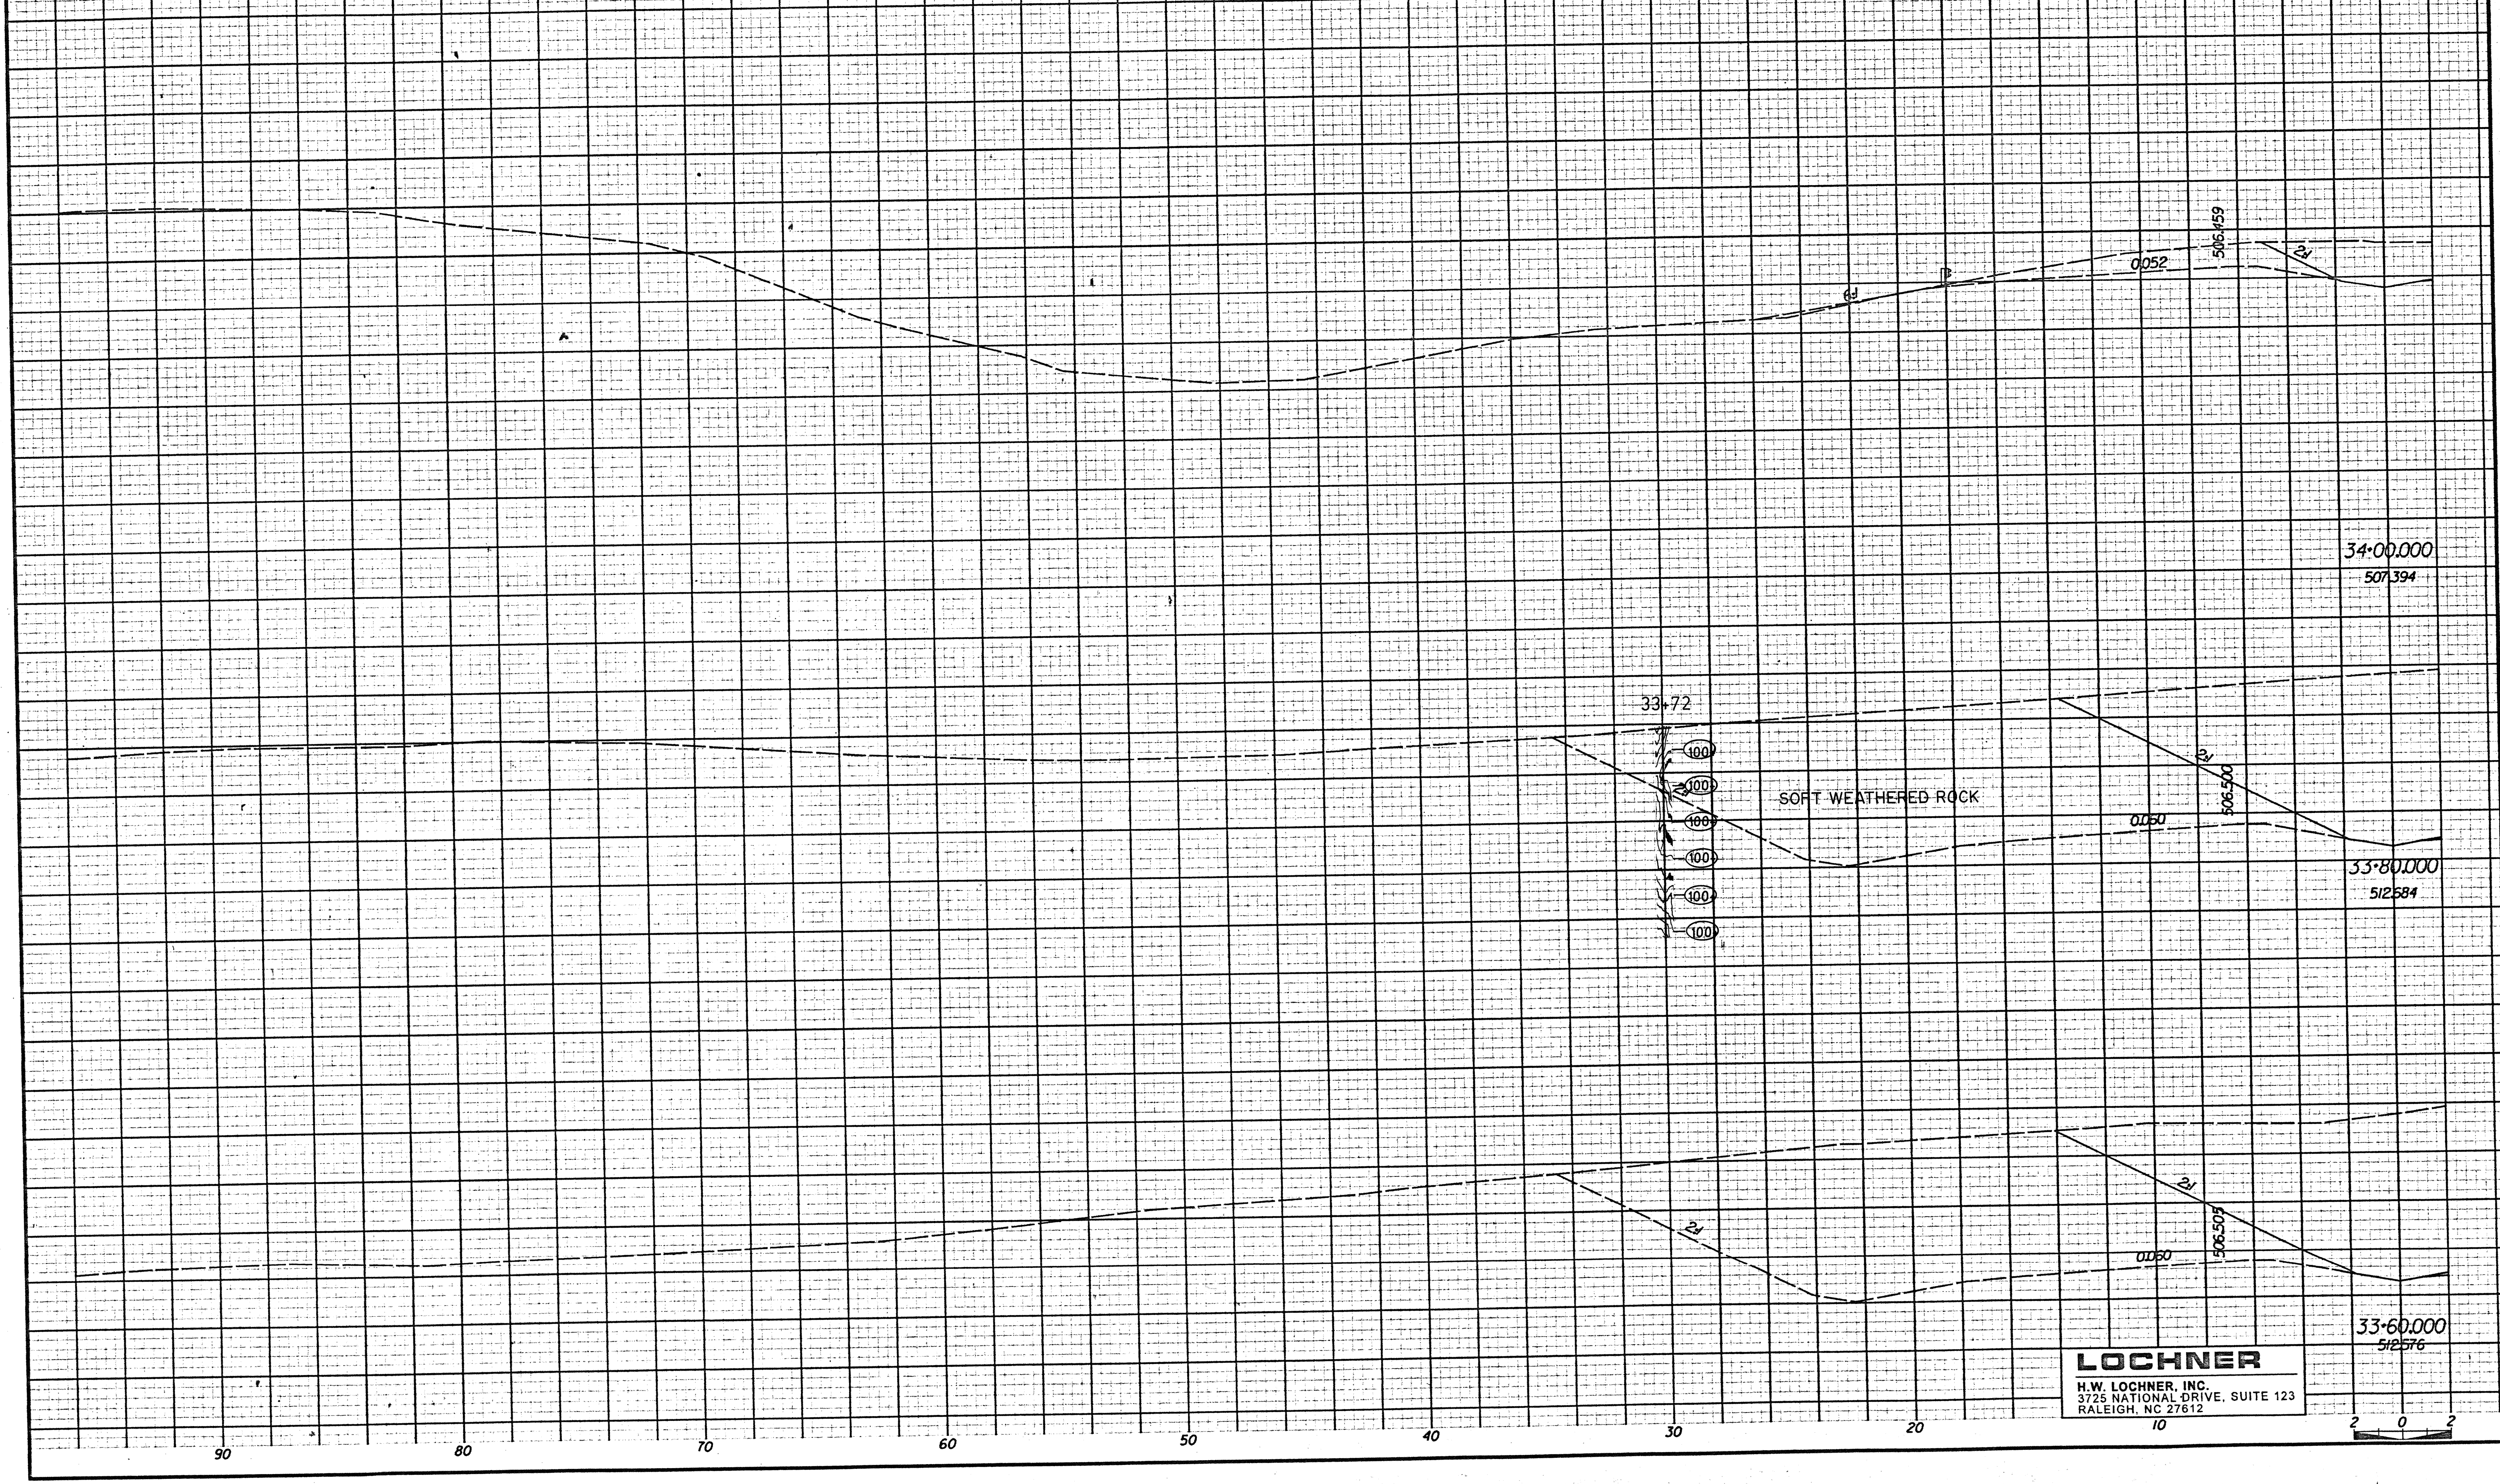

**LOCHNER**  
 H.W. LOCHNER, INC.  
 3725 NATIONAL DRIVE, SUITE 123  
 RALEIGH, NC 27612

