


115 8P 220




PROJECT REFERENCE NO.	SHEET NO.
R-977A	X-189
EXCAVATION CU. METERS	EMBANKMENT CU. METERS

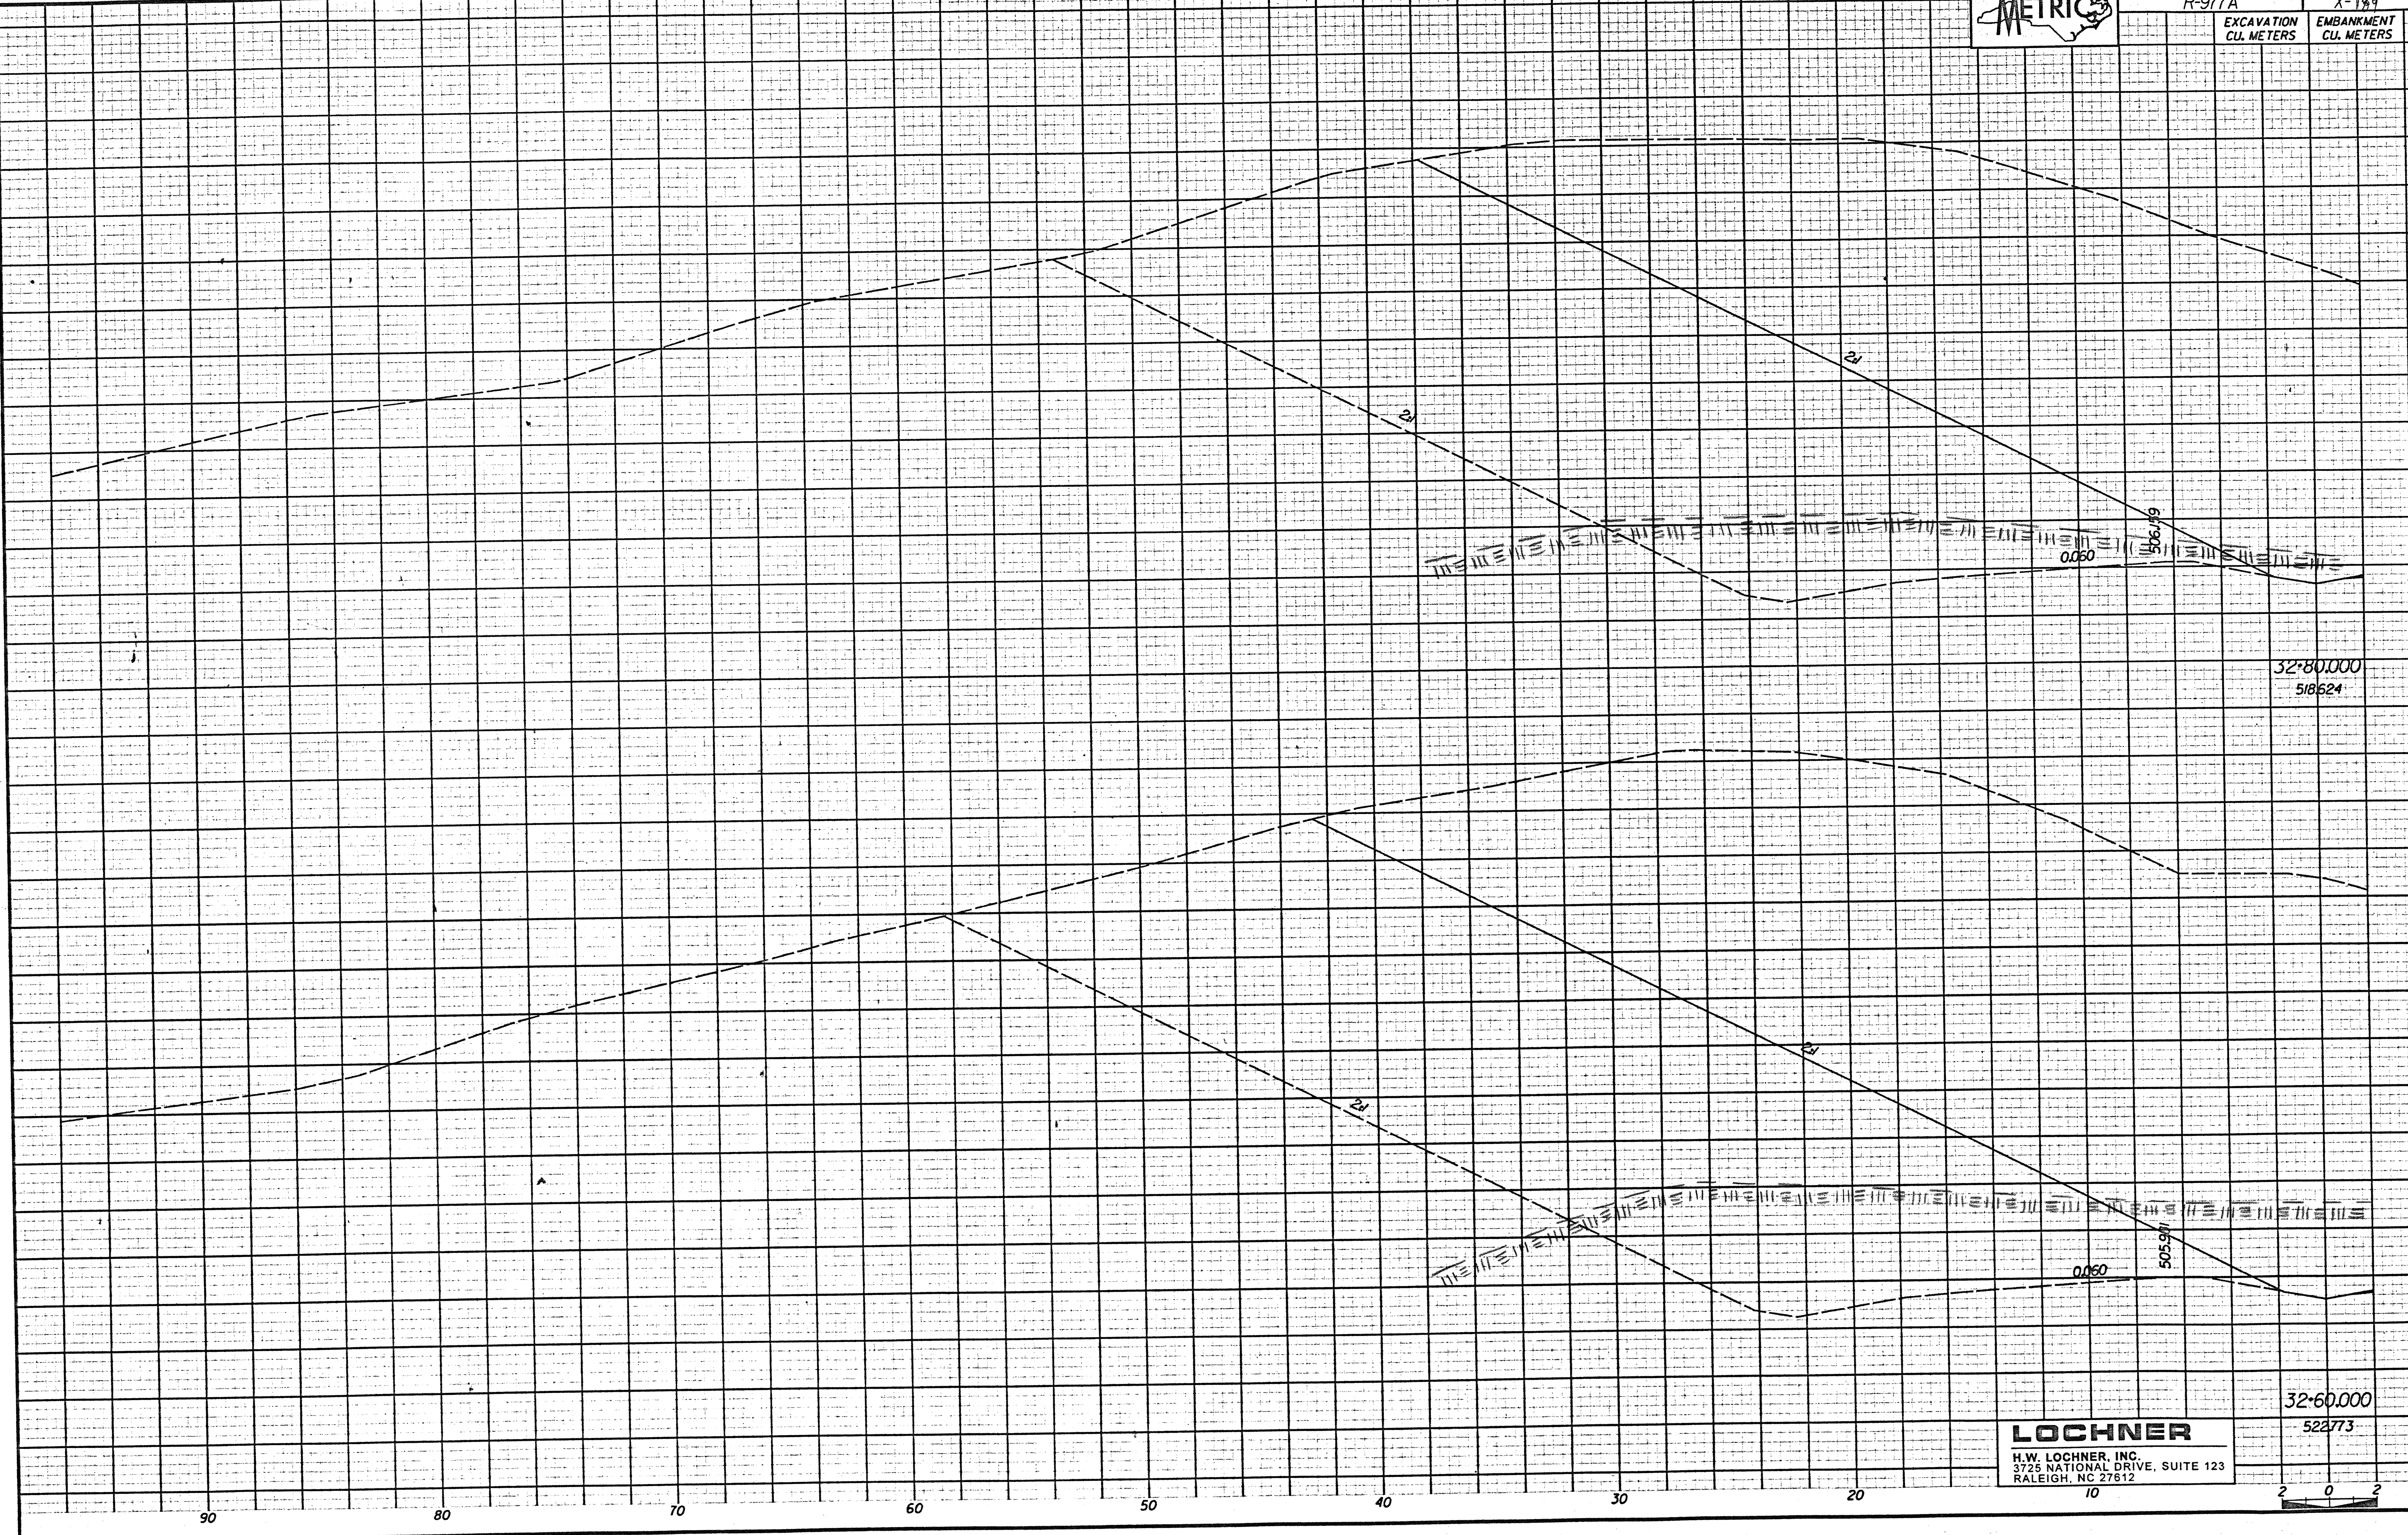

32+80.000
518624

32+60.000
522773

LOCHNER
 H.W. LOCHNER, INC.
 3725 NATIONAL DRIVE, SUITE 123
 RALEIGH, NC 27612

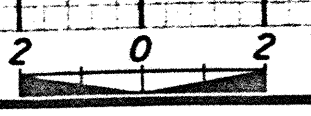

90

80

70

60

50

40

30

20

10