


110 F 220



PROJECT REFERENCE NO.	SHEET NO.
R-977A	X-195
EXCAVATION CU. METERS	EMBANKMENT CU. METERS

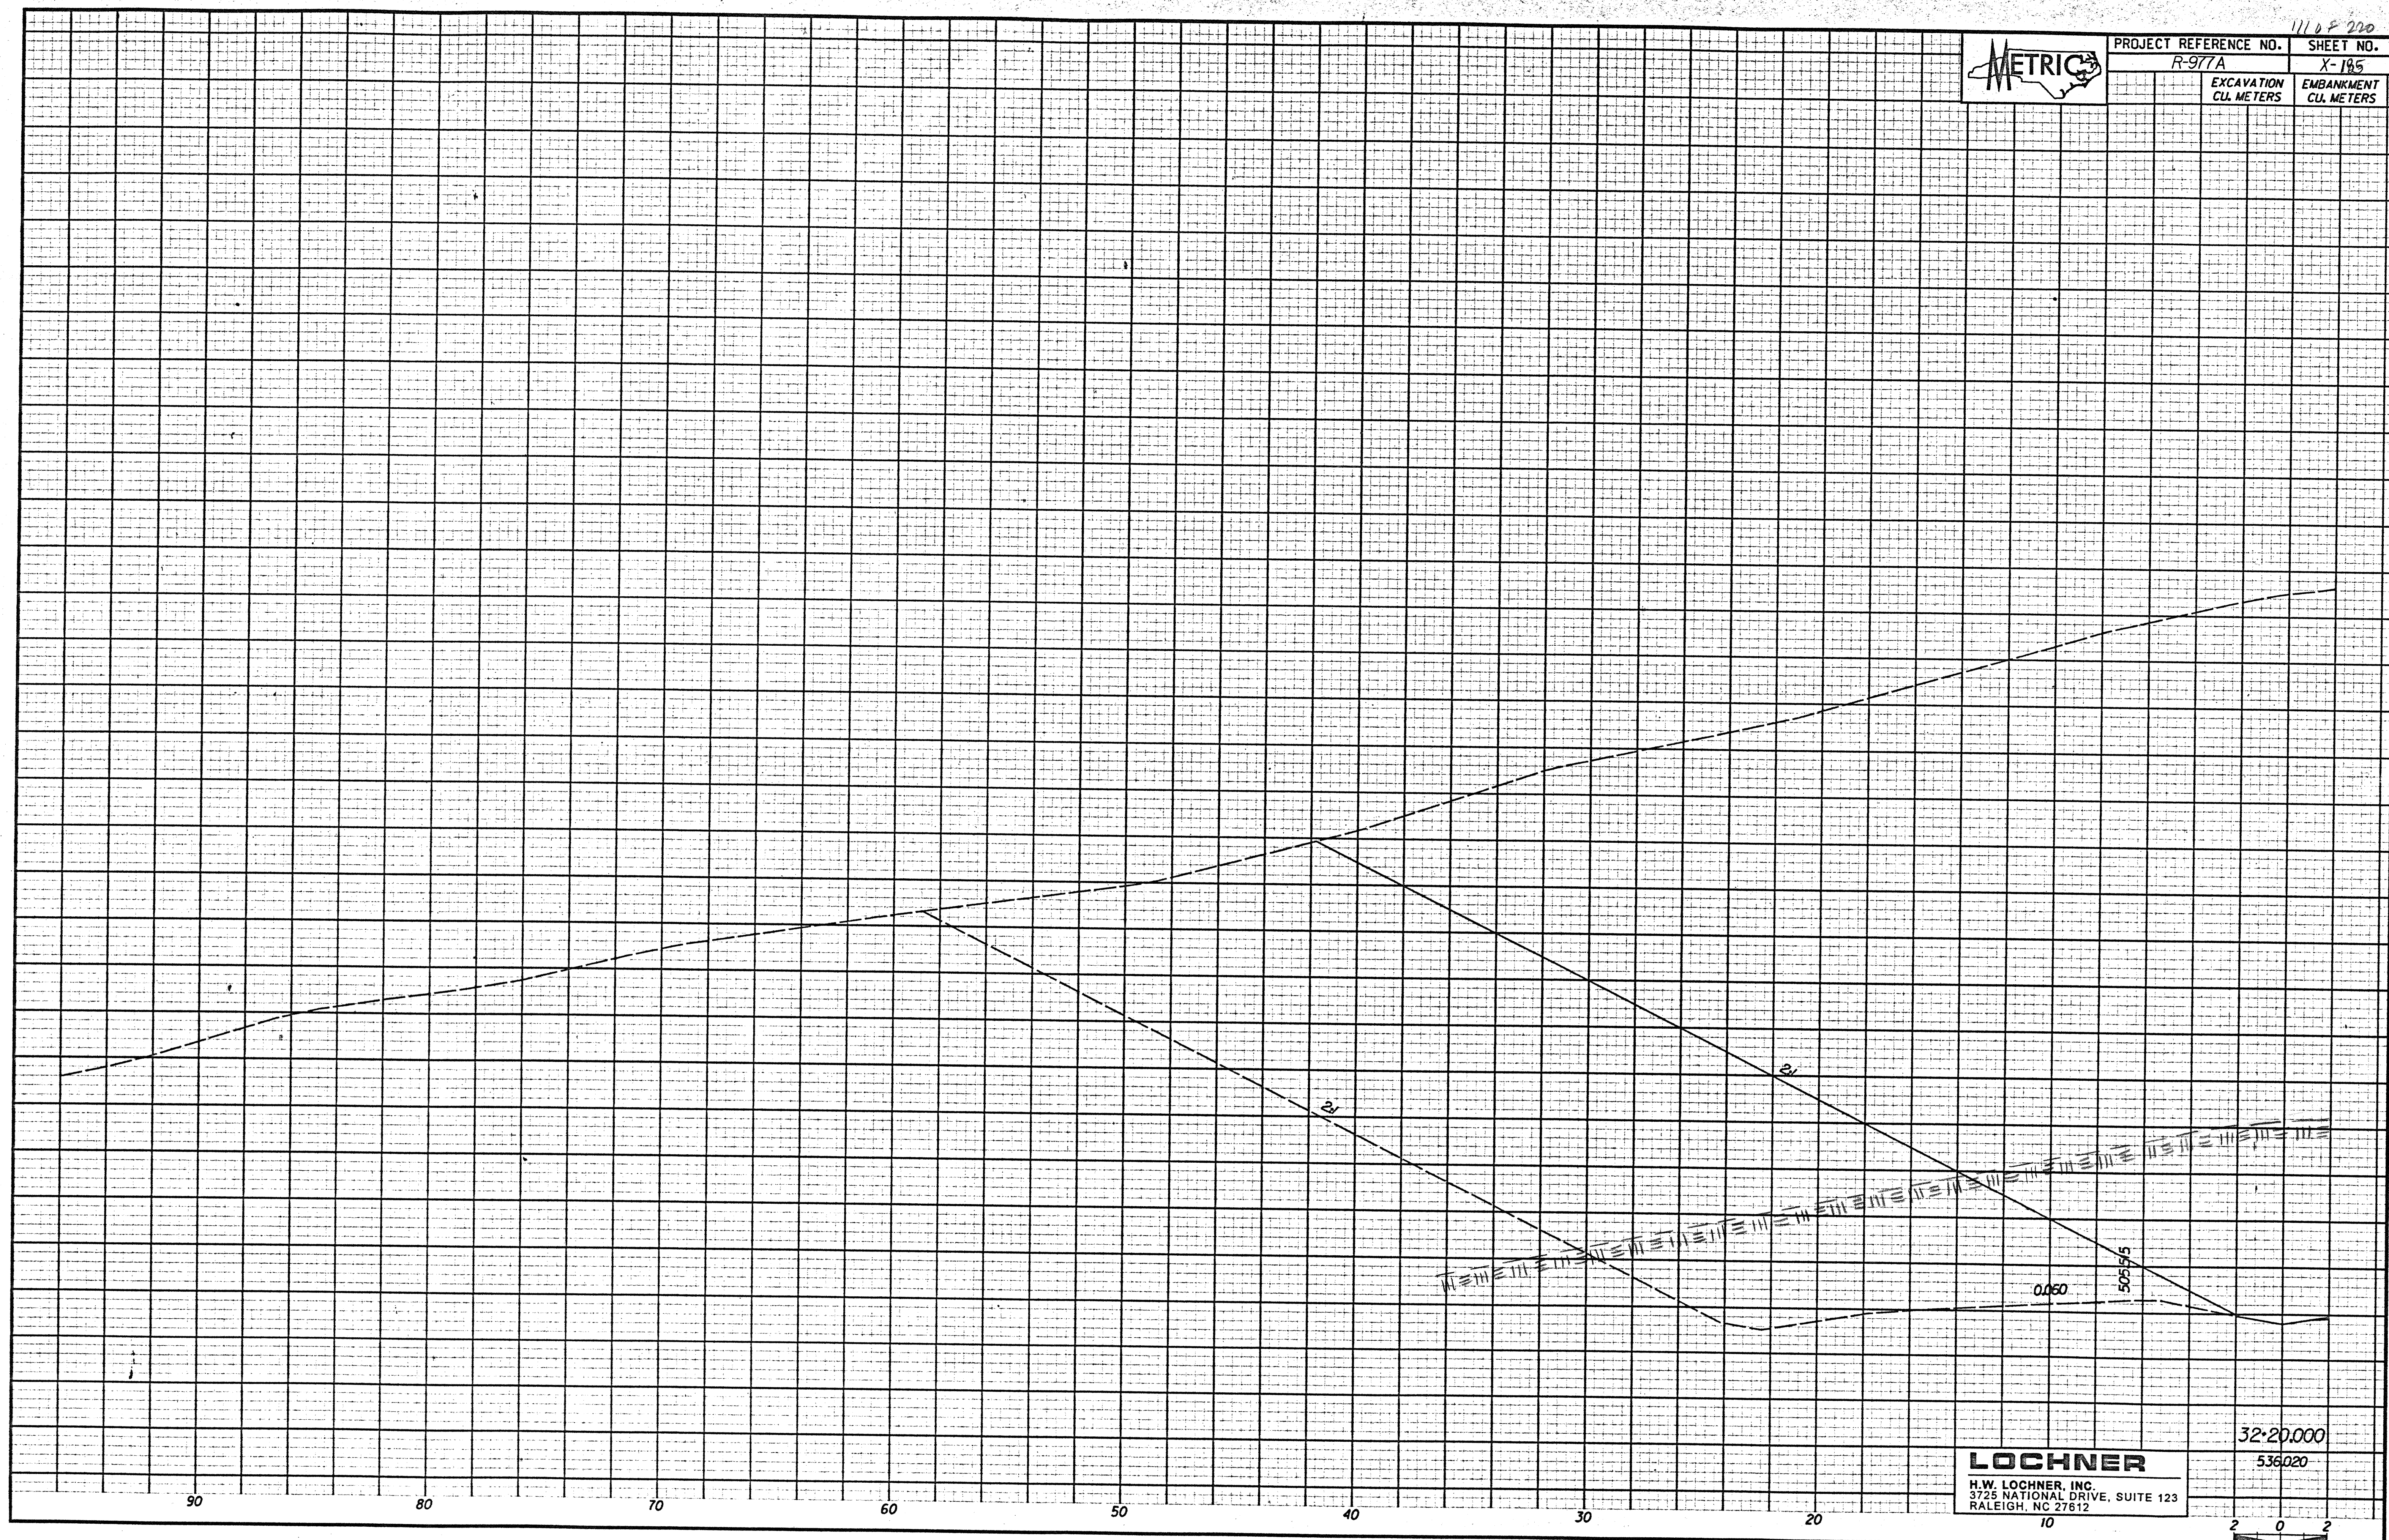

**LOCHNER**  
 H.W. LOCHNER, INC.  
 3725 NATIONAL DRIVE, SUITE 123  
 RALEIGH, NC 27612

32+20.000  
 536.020

