


107 of 220

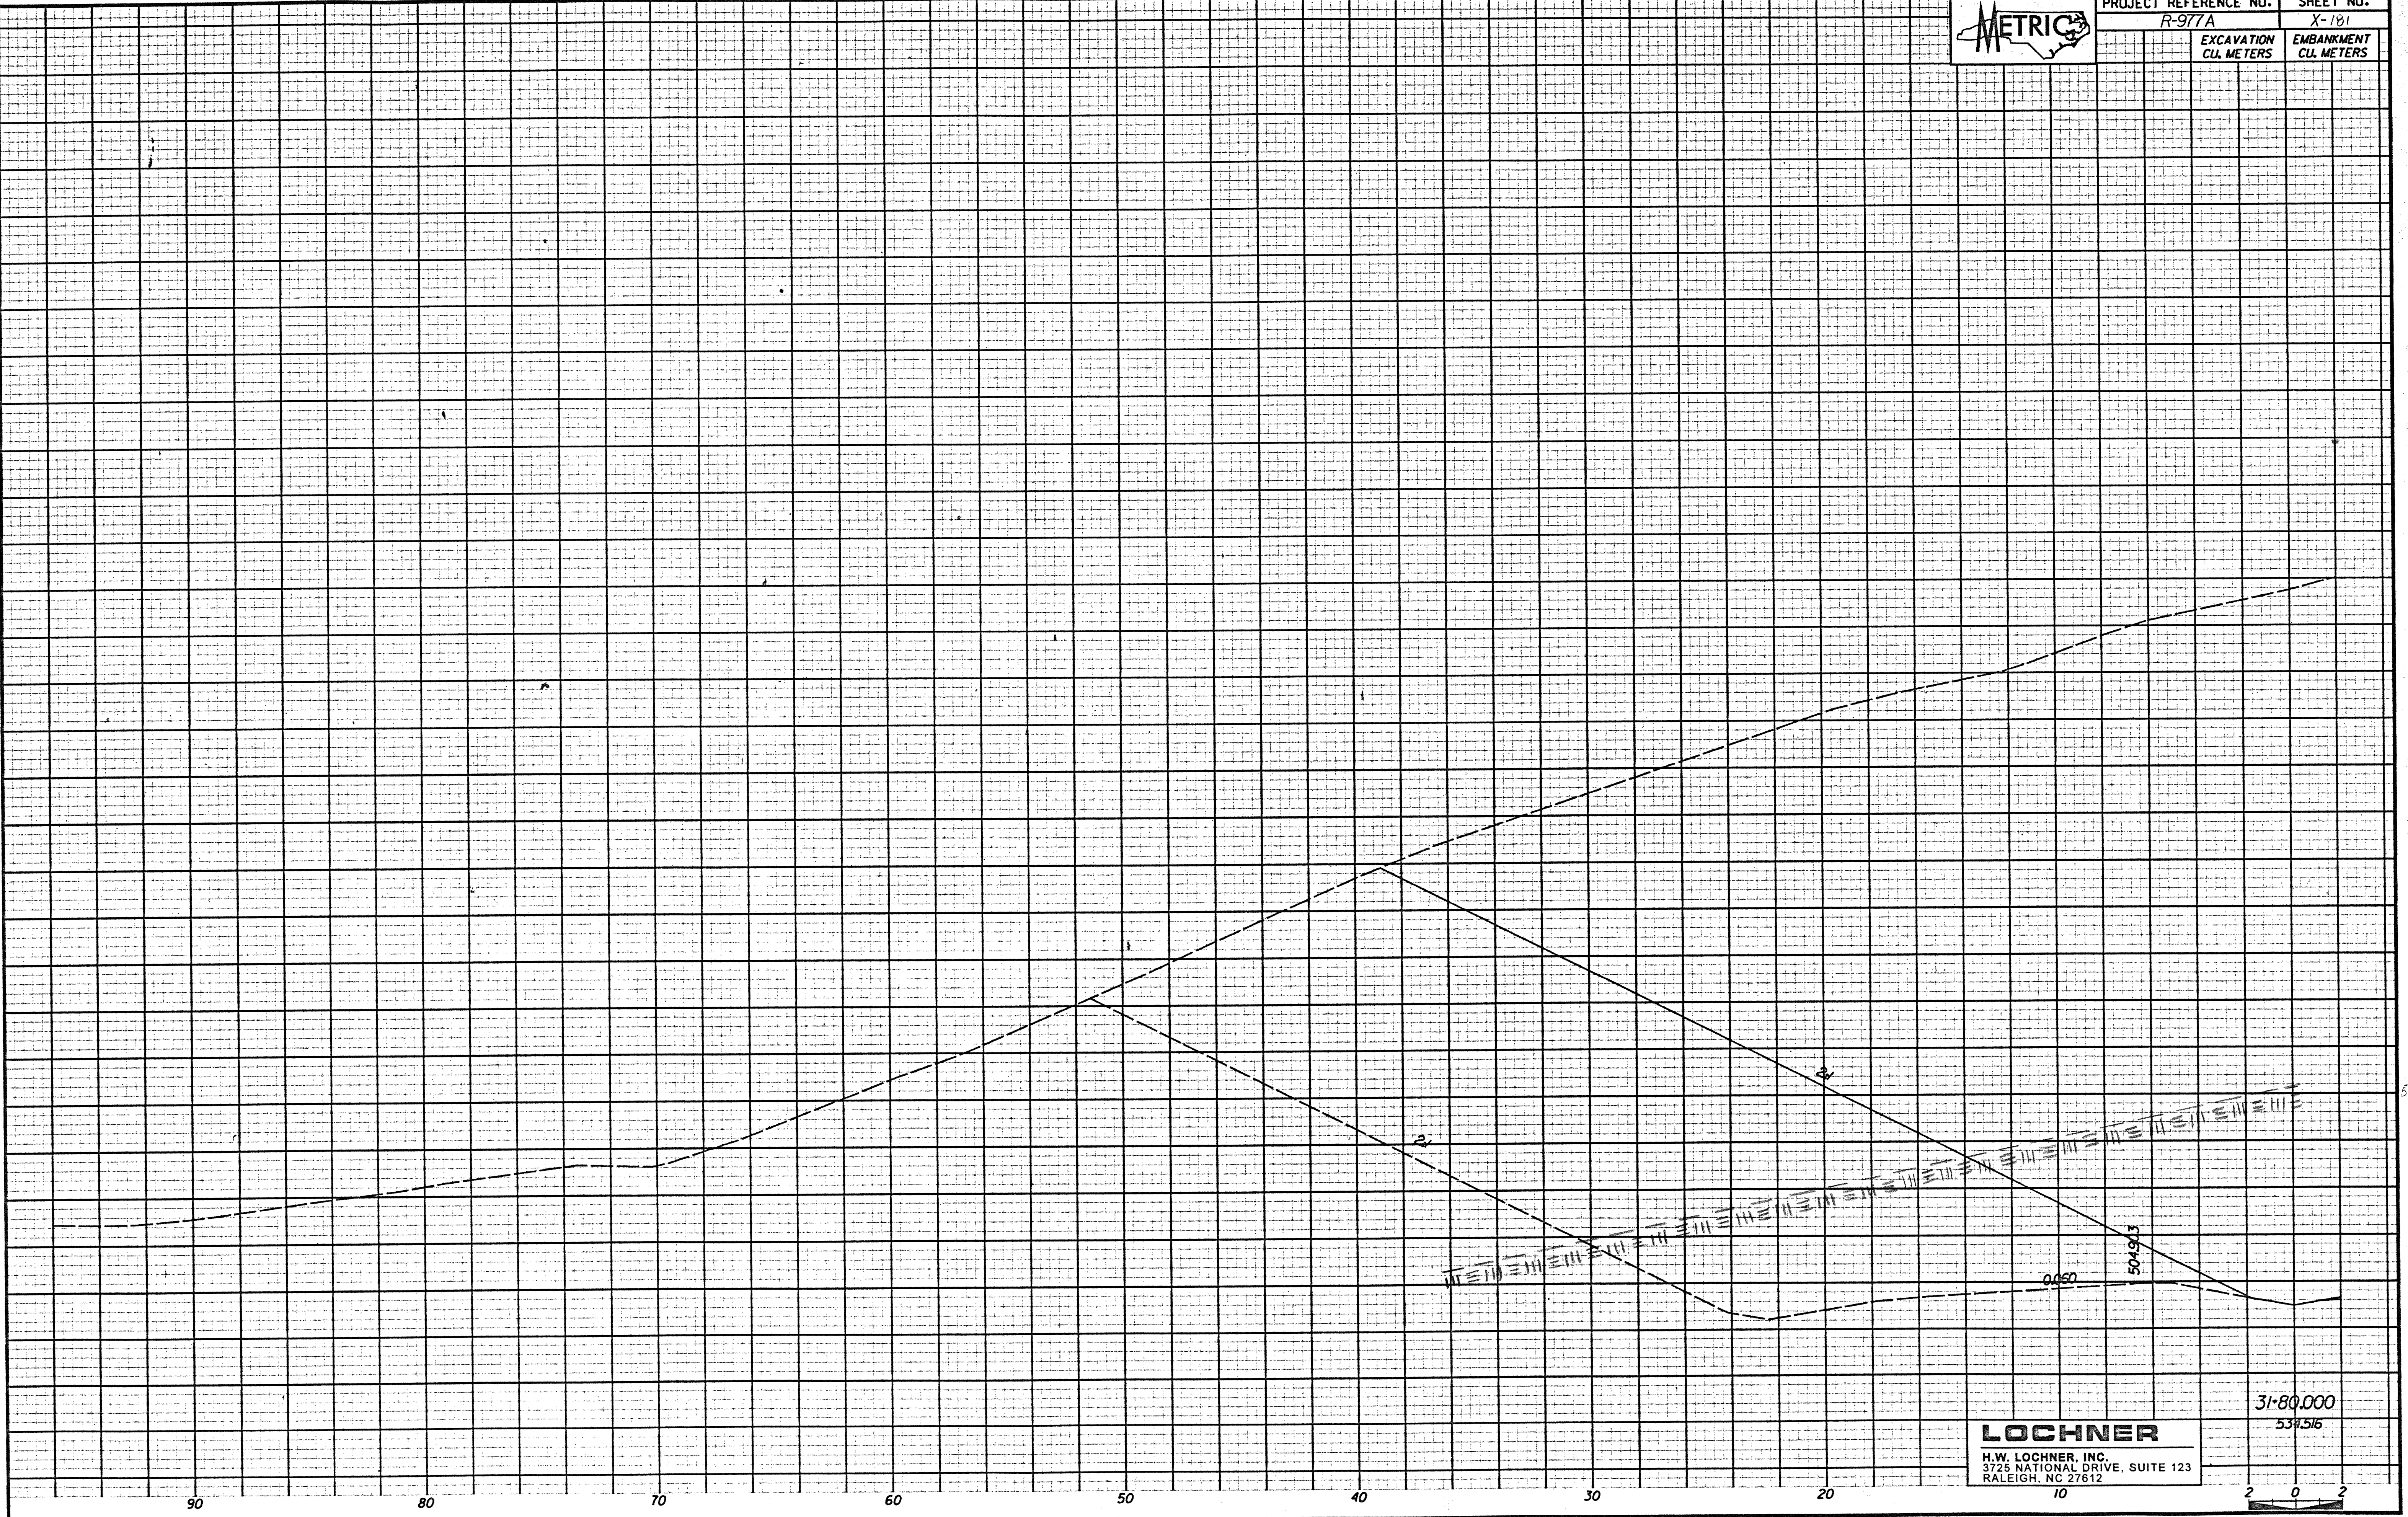


PROJECT REFERENCE NO.	SHEET NO.
R-977A	X-181
EXCAVATION CU. METERS	EMBANKMENT CU. METERS



LOCHNER
 H.W. LOCHNER, INC.
 3725 NATIONAL DRIVE, SUITE 123
 RALEIGH, NC 27612

31-80,000
 534.516

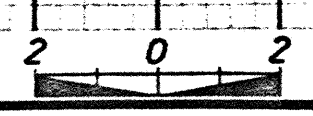

10/20/07 10:57:58 AM 10/20/07 10:57:58 AM 10/20/07 10:57:58 AM 10/20/07 10:57:58 AM 10/20/07 10:57:58 AM