


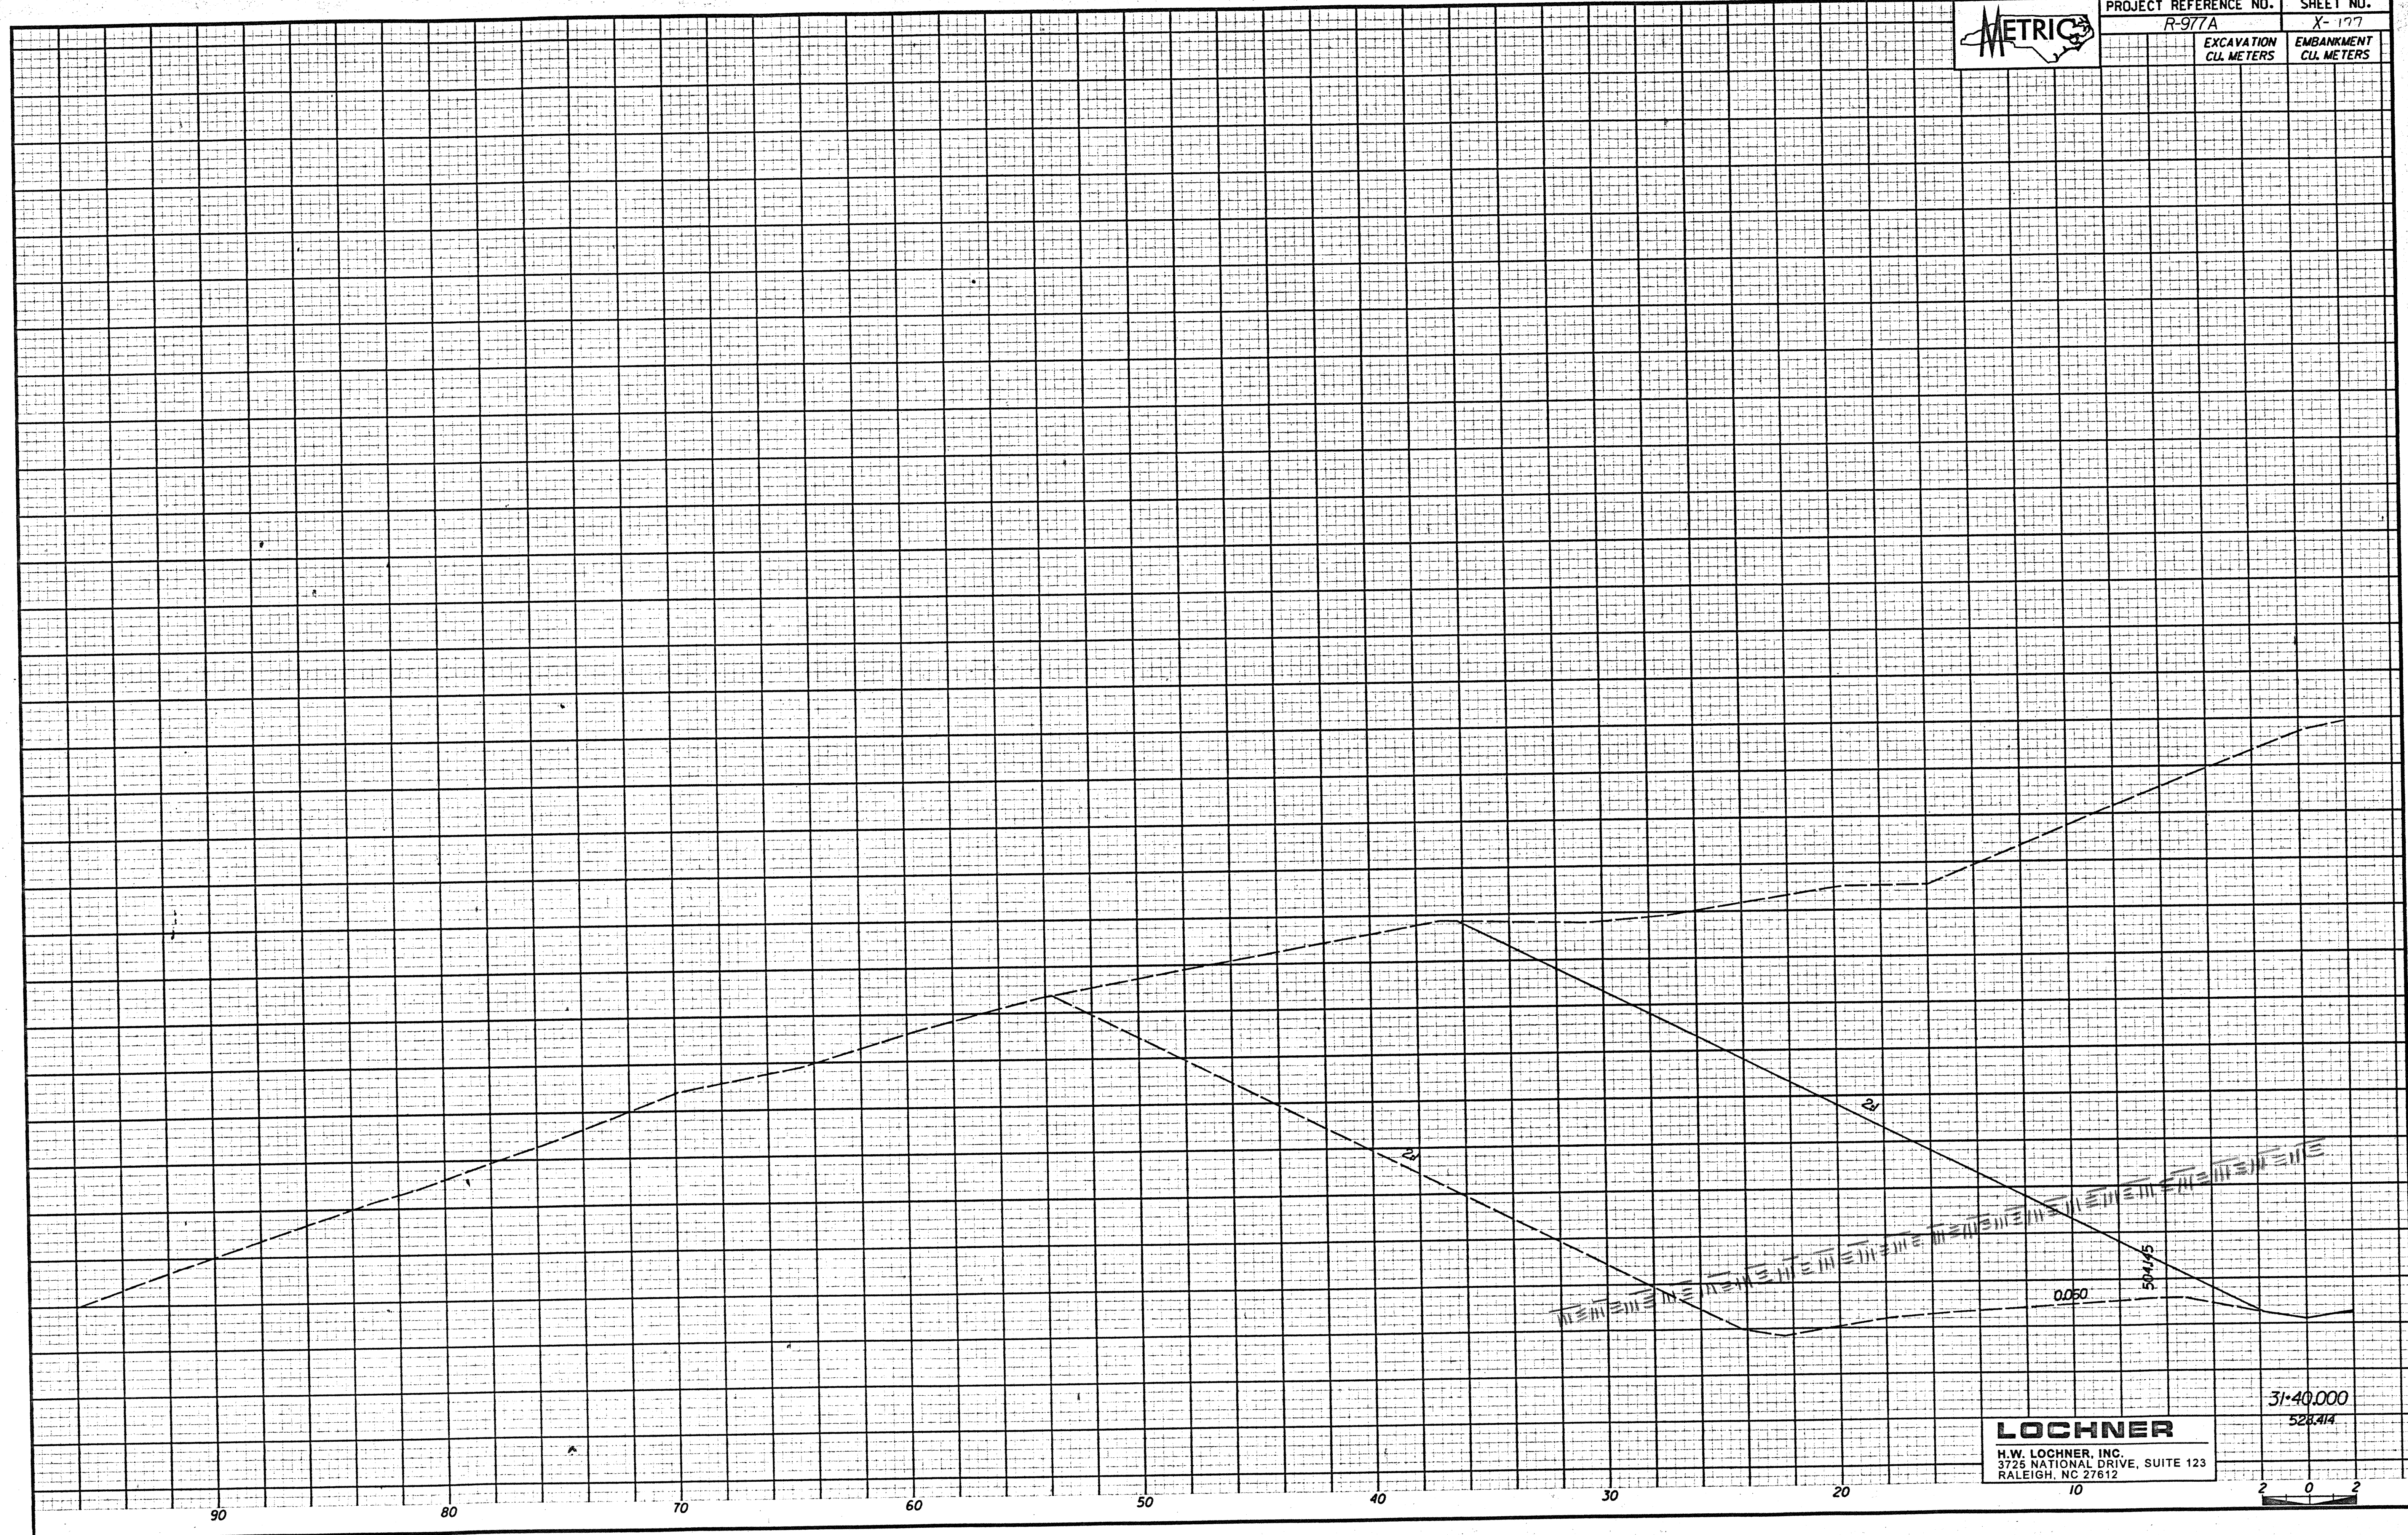

| | |
|--------------------------|--------------------------|
| PROJECT REFERENCE NO. | SHEET NO. |
| R-977A | X-177 |
| EXCAVATION CU. METERS | EMBANKMENT CU. METERS |



LOCHNER
 H.W. LOCHNER, INC.
 3725 NATIONAL DRIVE, SUITE 123
 RALEIGH, NC 27612

31+40.000
 528.414

