



181 05 220

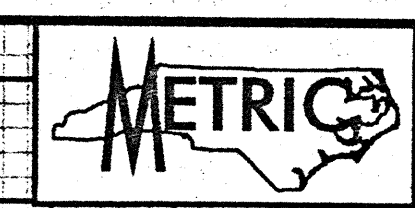

PROJECT REFERENCE NO. R-977A	SHEET NO. X-175
EXCAVATION CU. METERS	EMBANKMENT CU. METERS

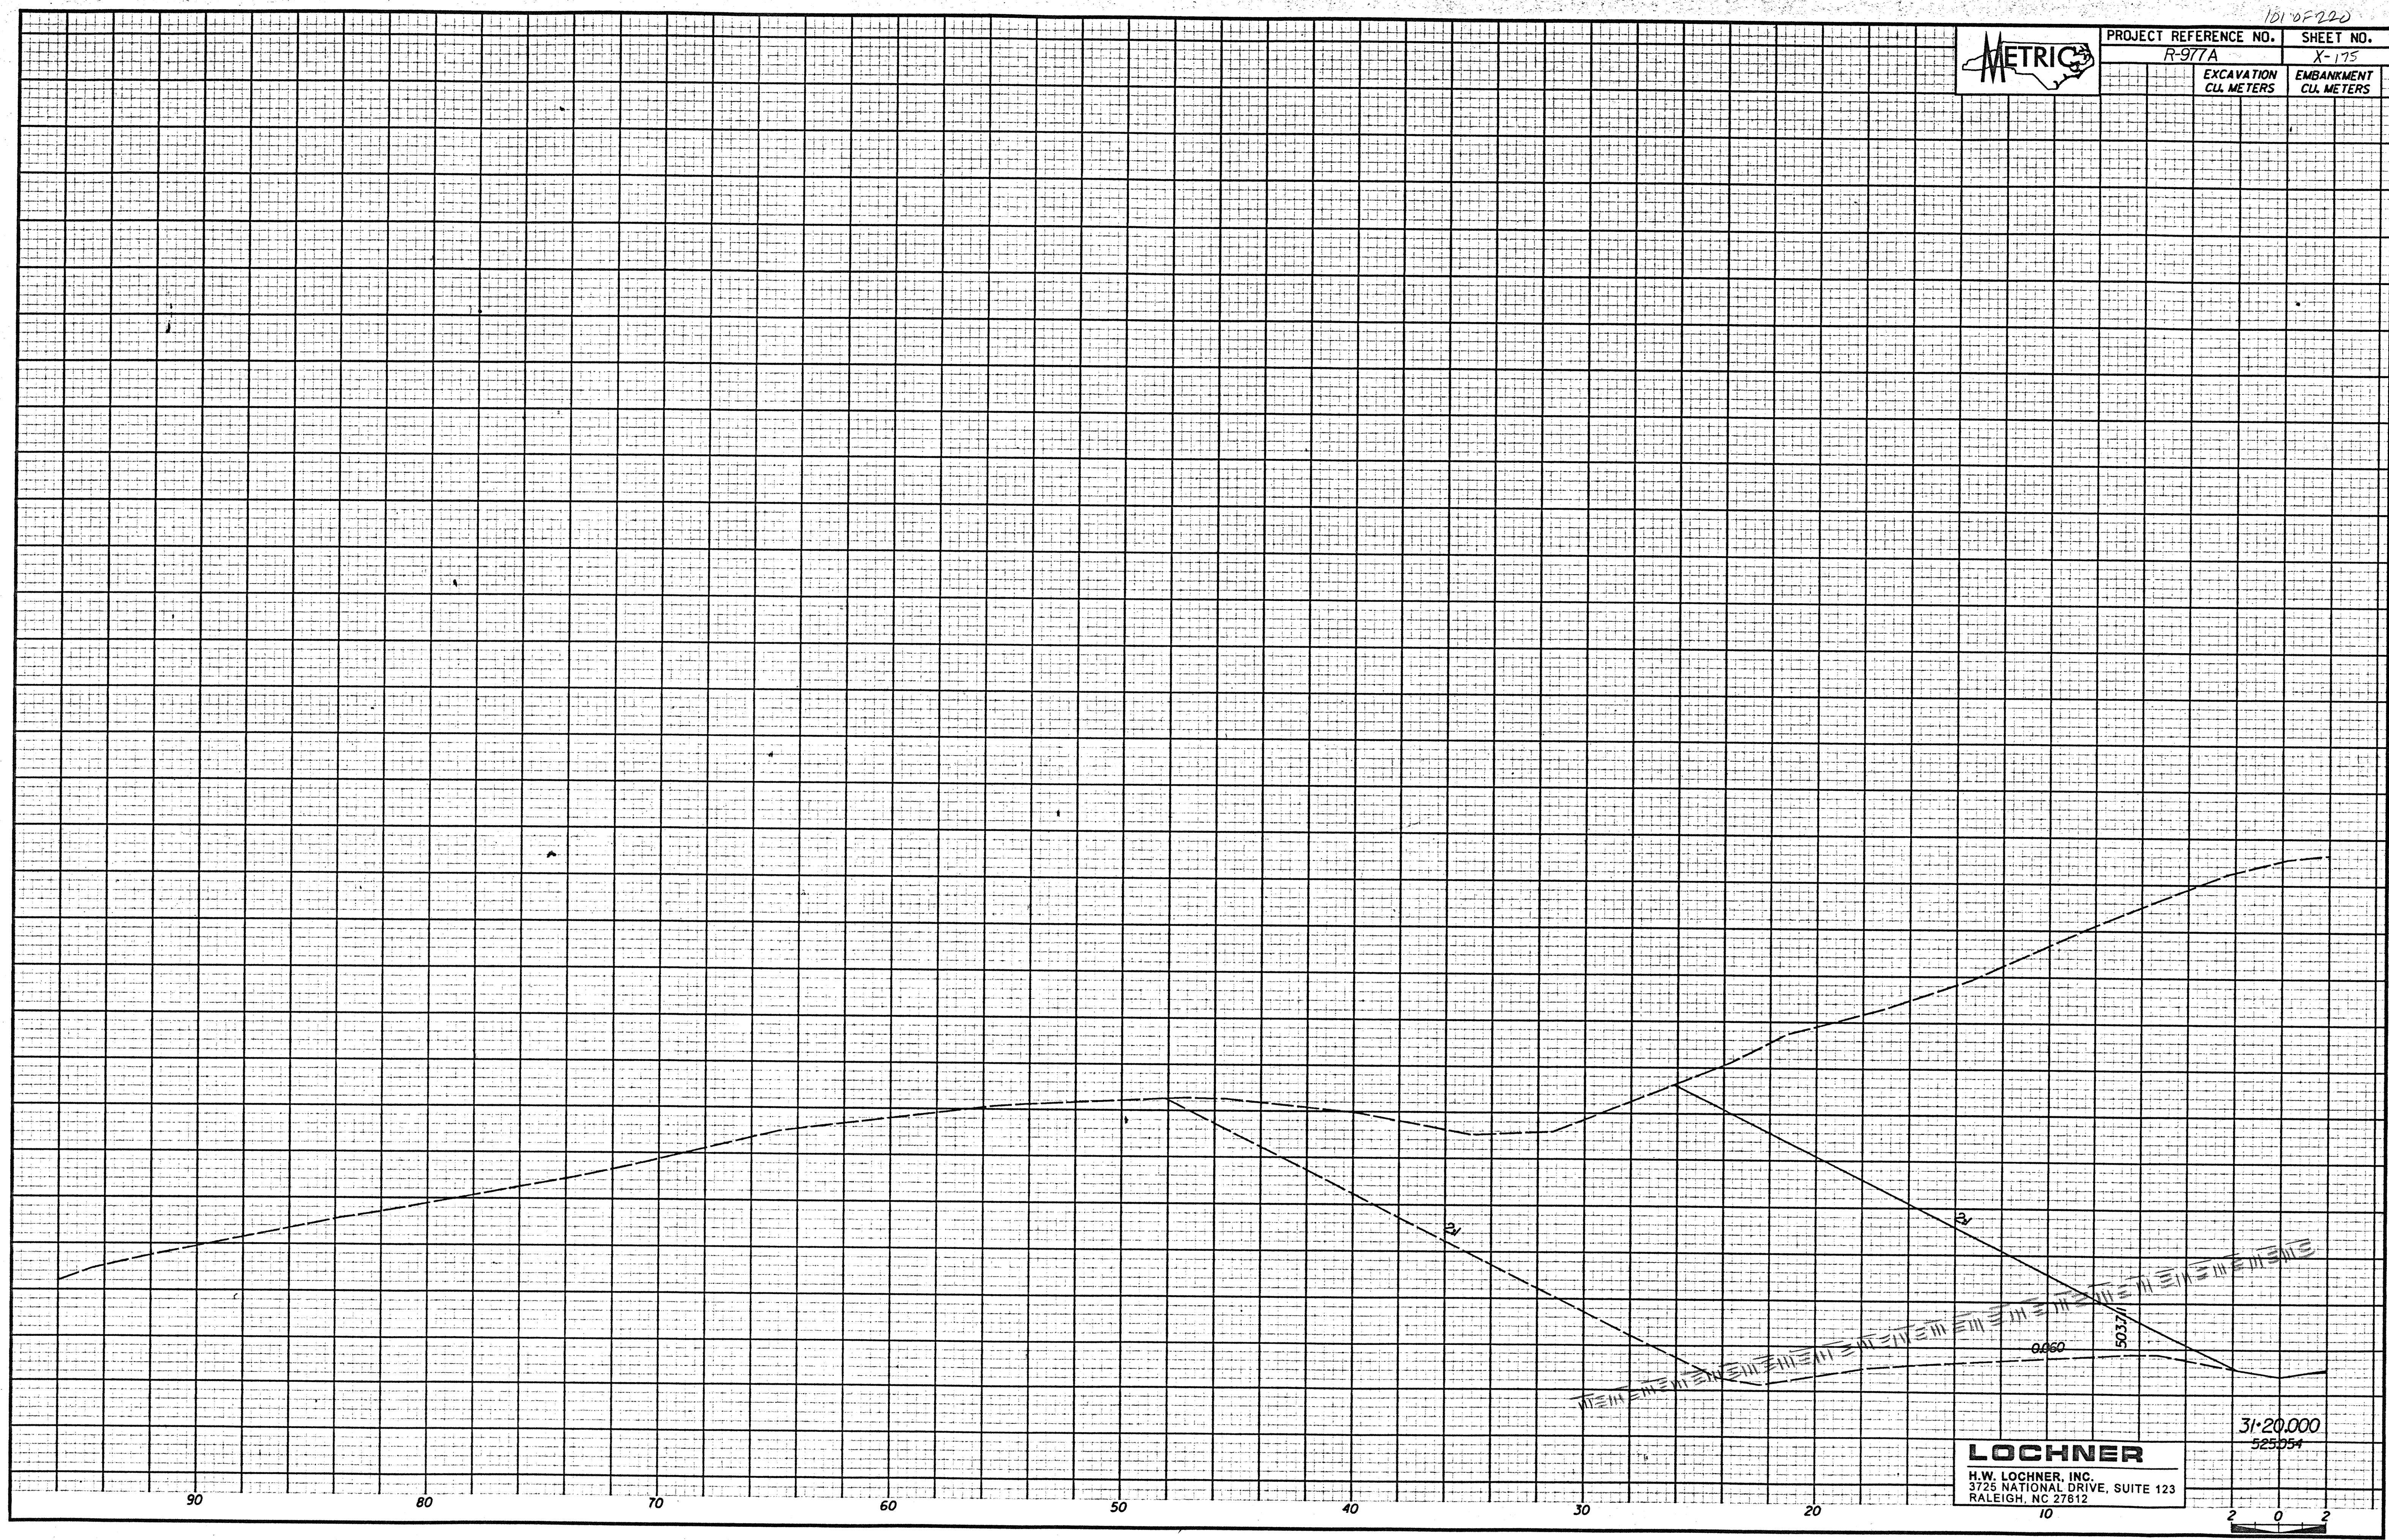

LOCHNER
 H.W. LOCHNER, INC.
 3725 NATIONAL DRIVE, SUITE 123
 RALEIGH, NC 27812

31.20.000
525054

