


88 8-220

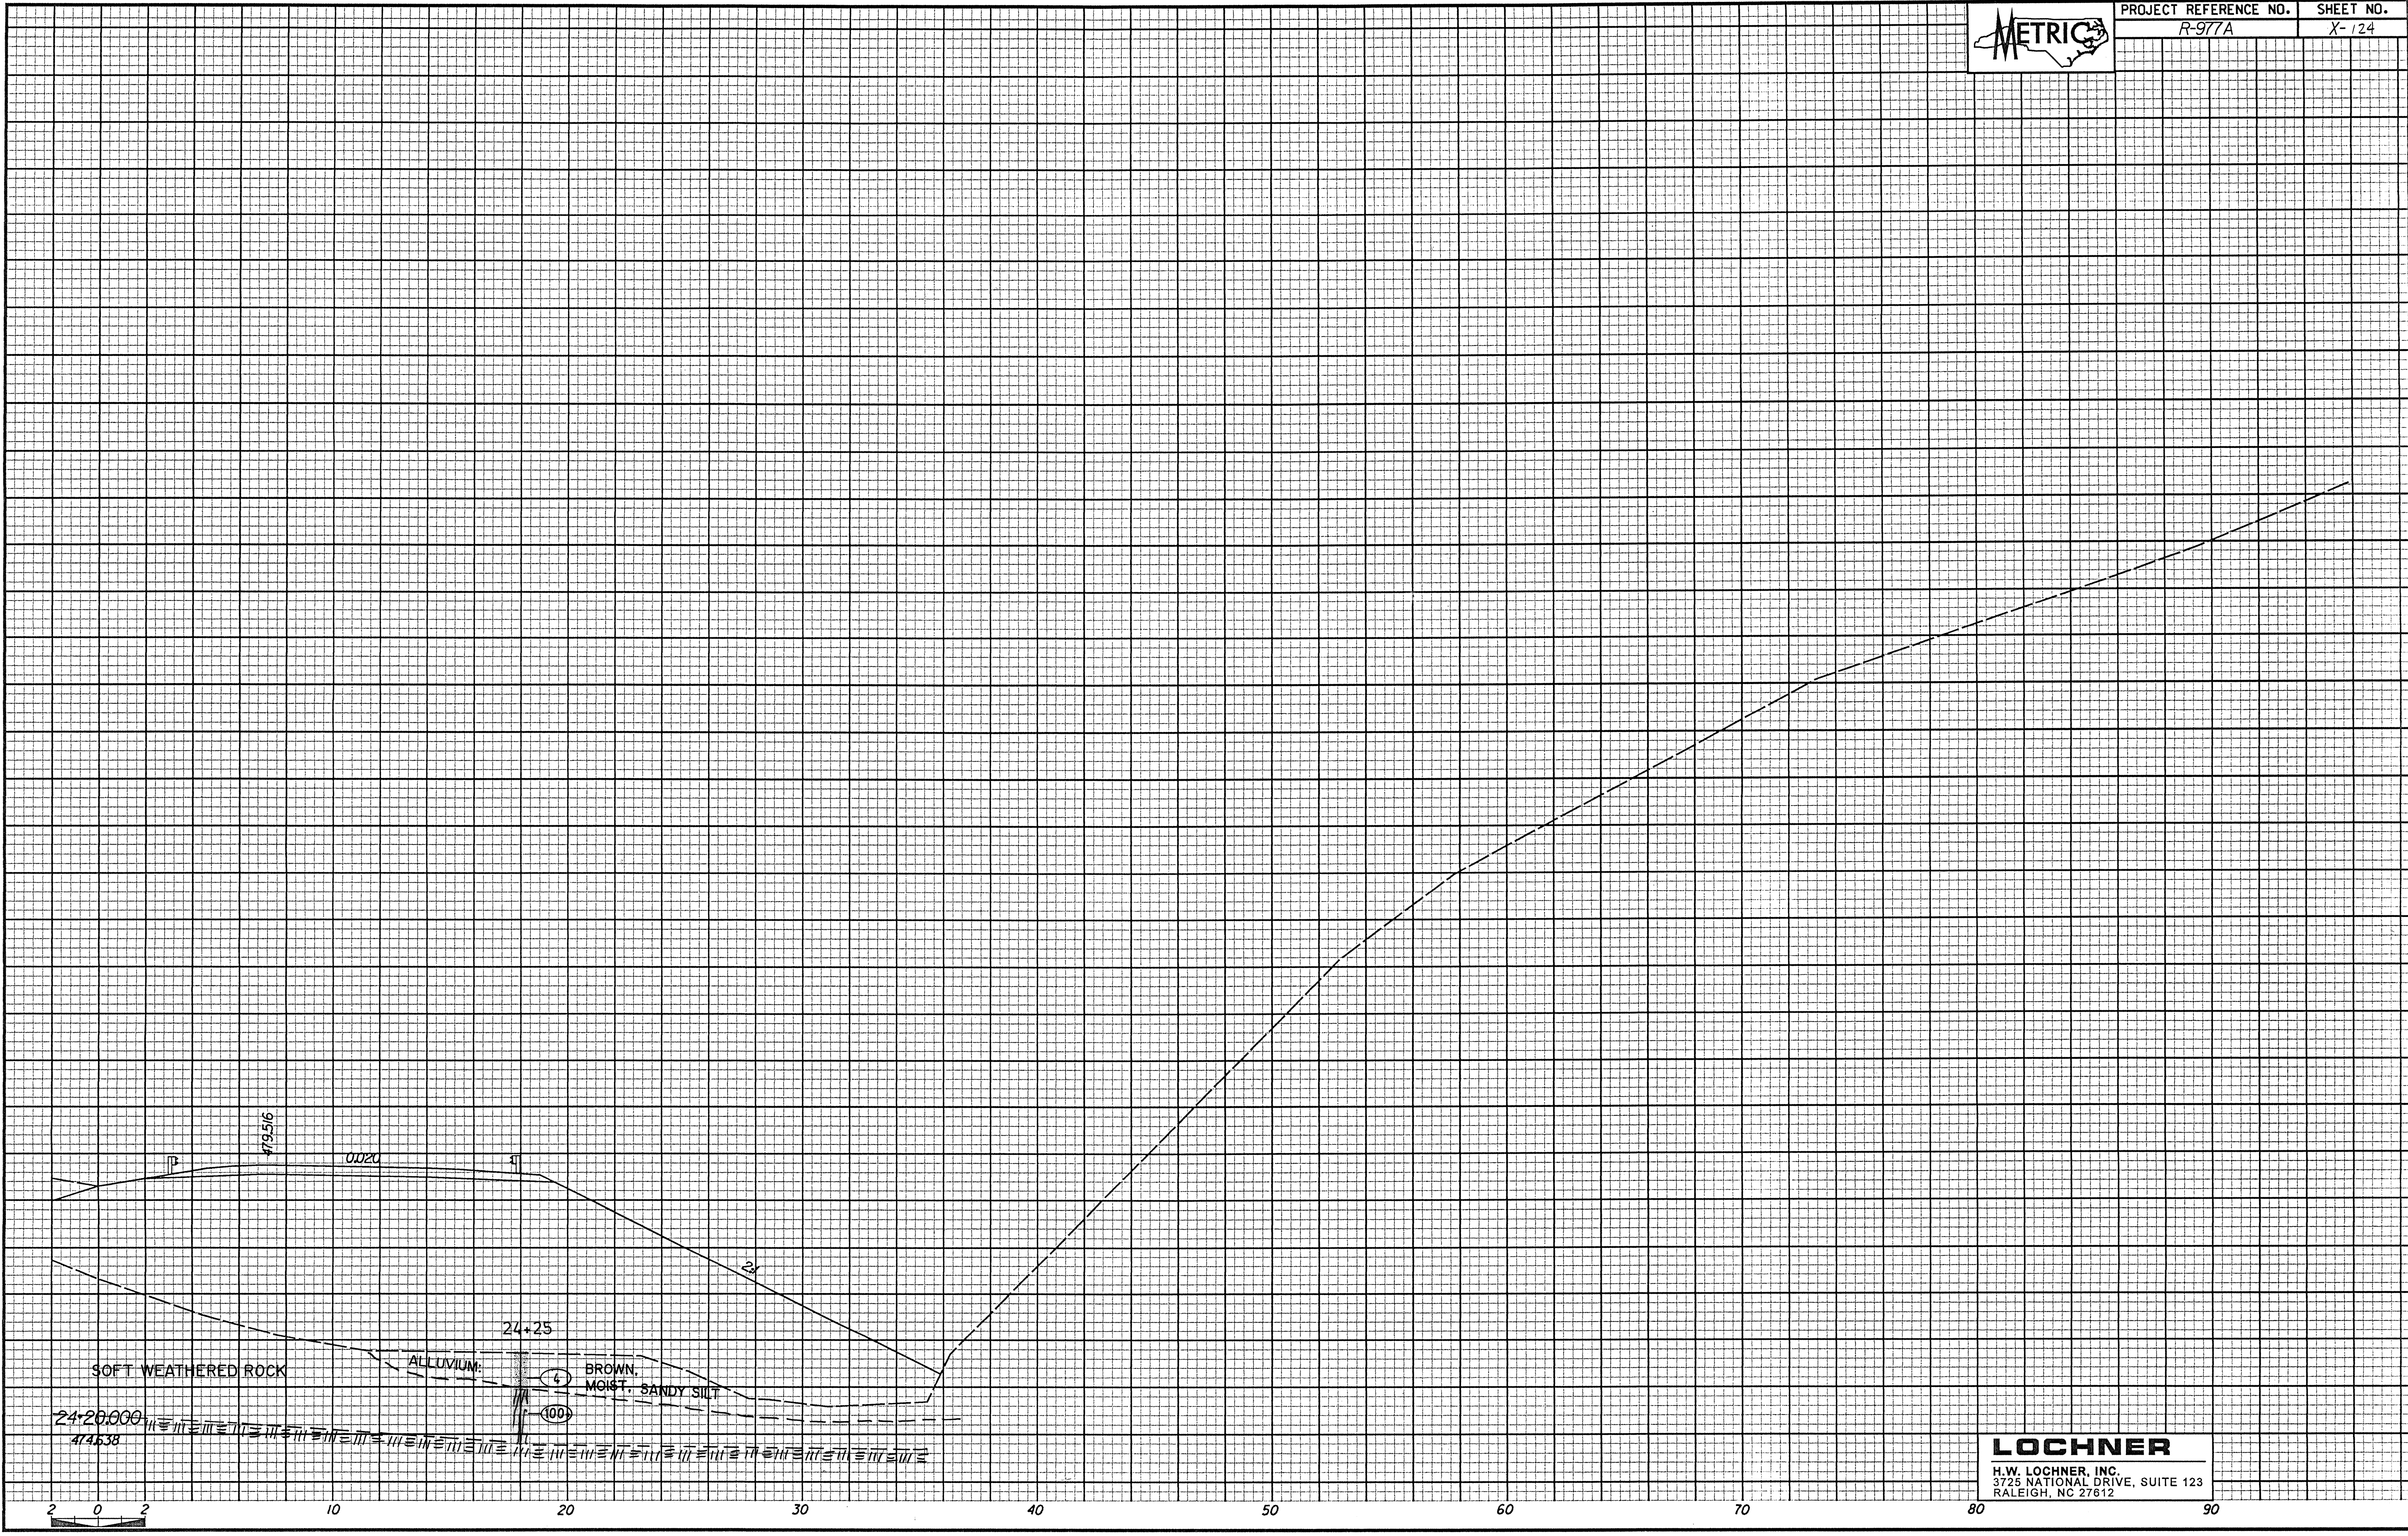

PROJECT REFERENCE NO.	SHEET NO.
R-977A	X-124



LOCHNER
 H.W. LOCHNER, INC.
 3725 NATIONAL DRIVE, SUITE 123
 RALEIGH, NC 27612