




PROJECT REFERENCE NO. R-977A	SHEET NO. X-121
EXCAVATION CU. METERS	EMBANKMENT CU. METERS

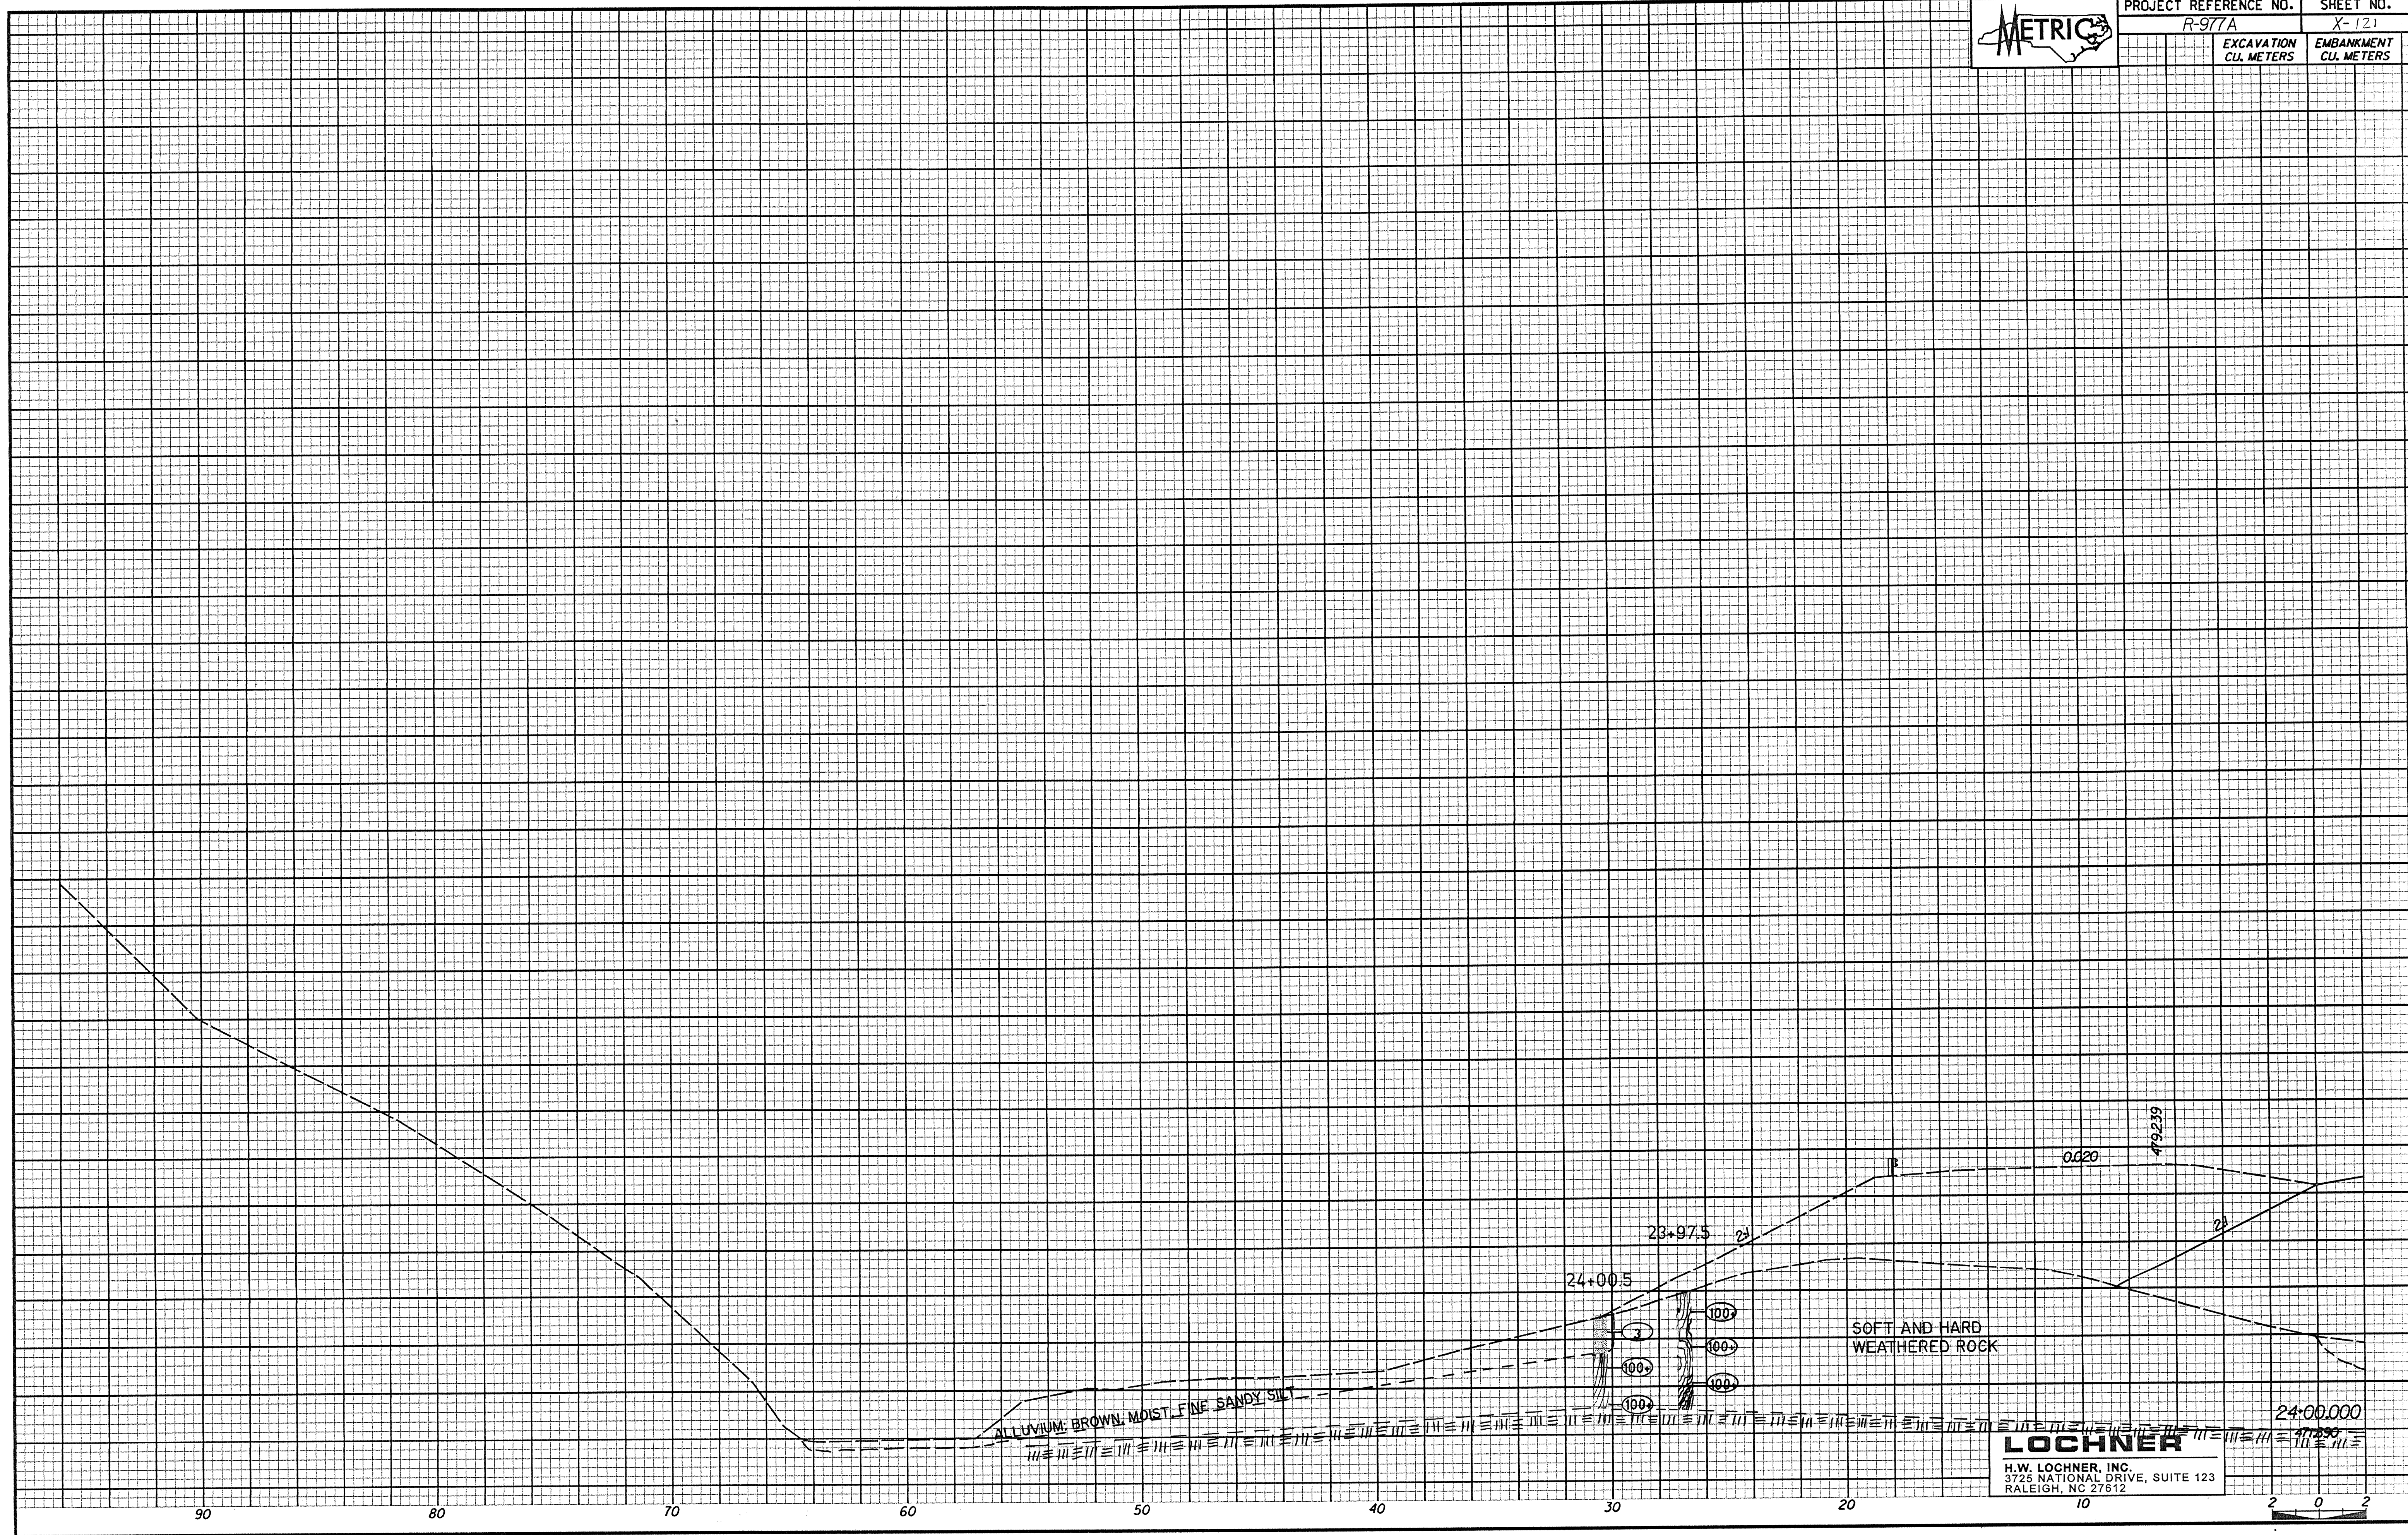

ALLUVIUM: BROWN, MOIST, FINE SANDY SILT

SOFT AND HARD WEATHERED ROCK

LOCHNER
H.W. LOCHNER, INC.
3725 NATIONAL DRIVE, SUITE 123
RALEIGH, NC 27612

