


86 of 220

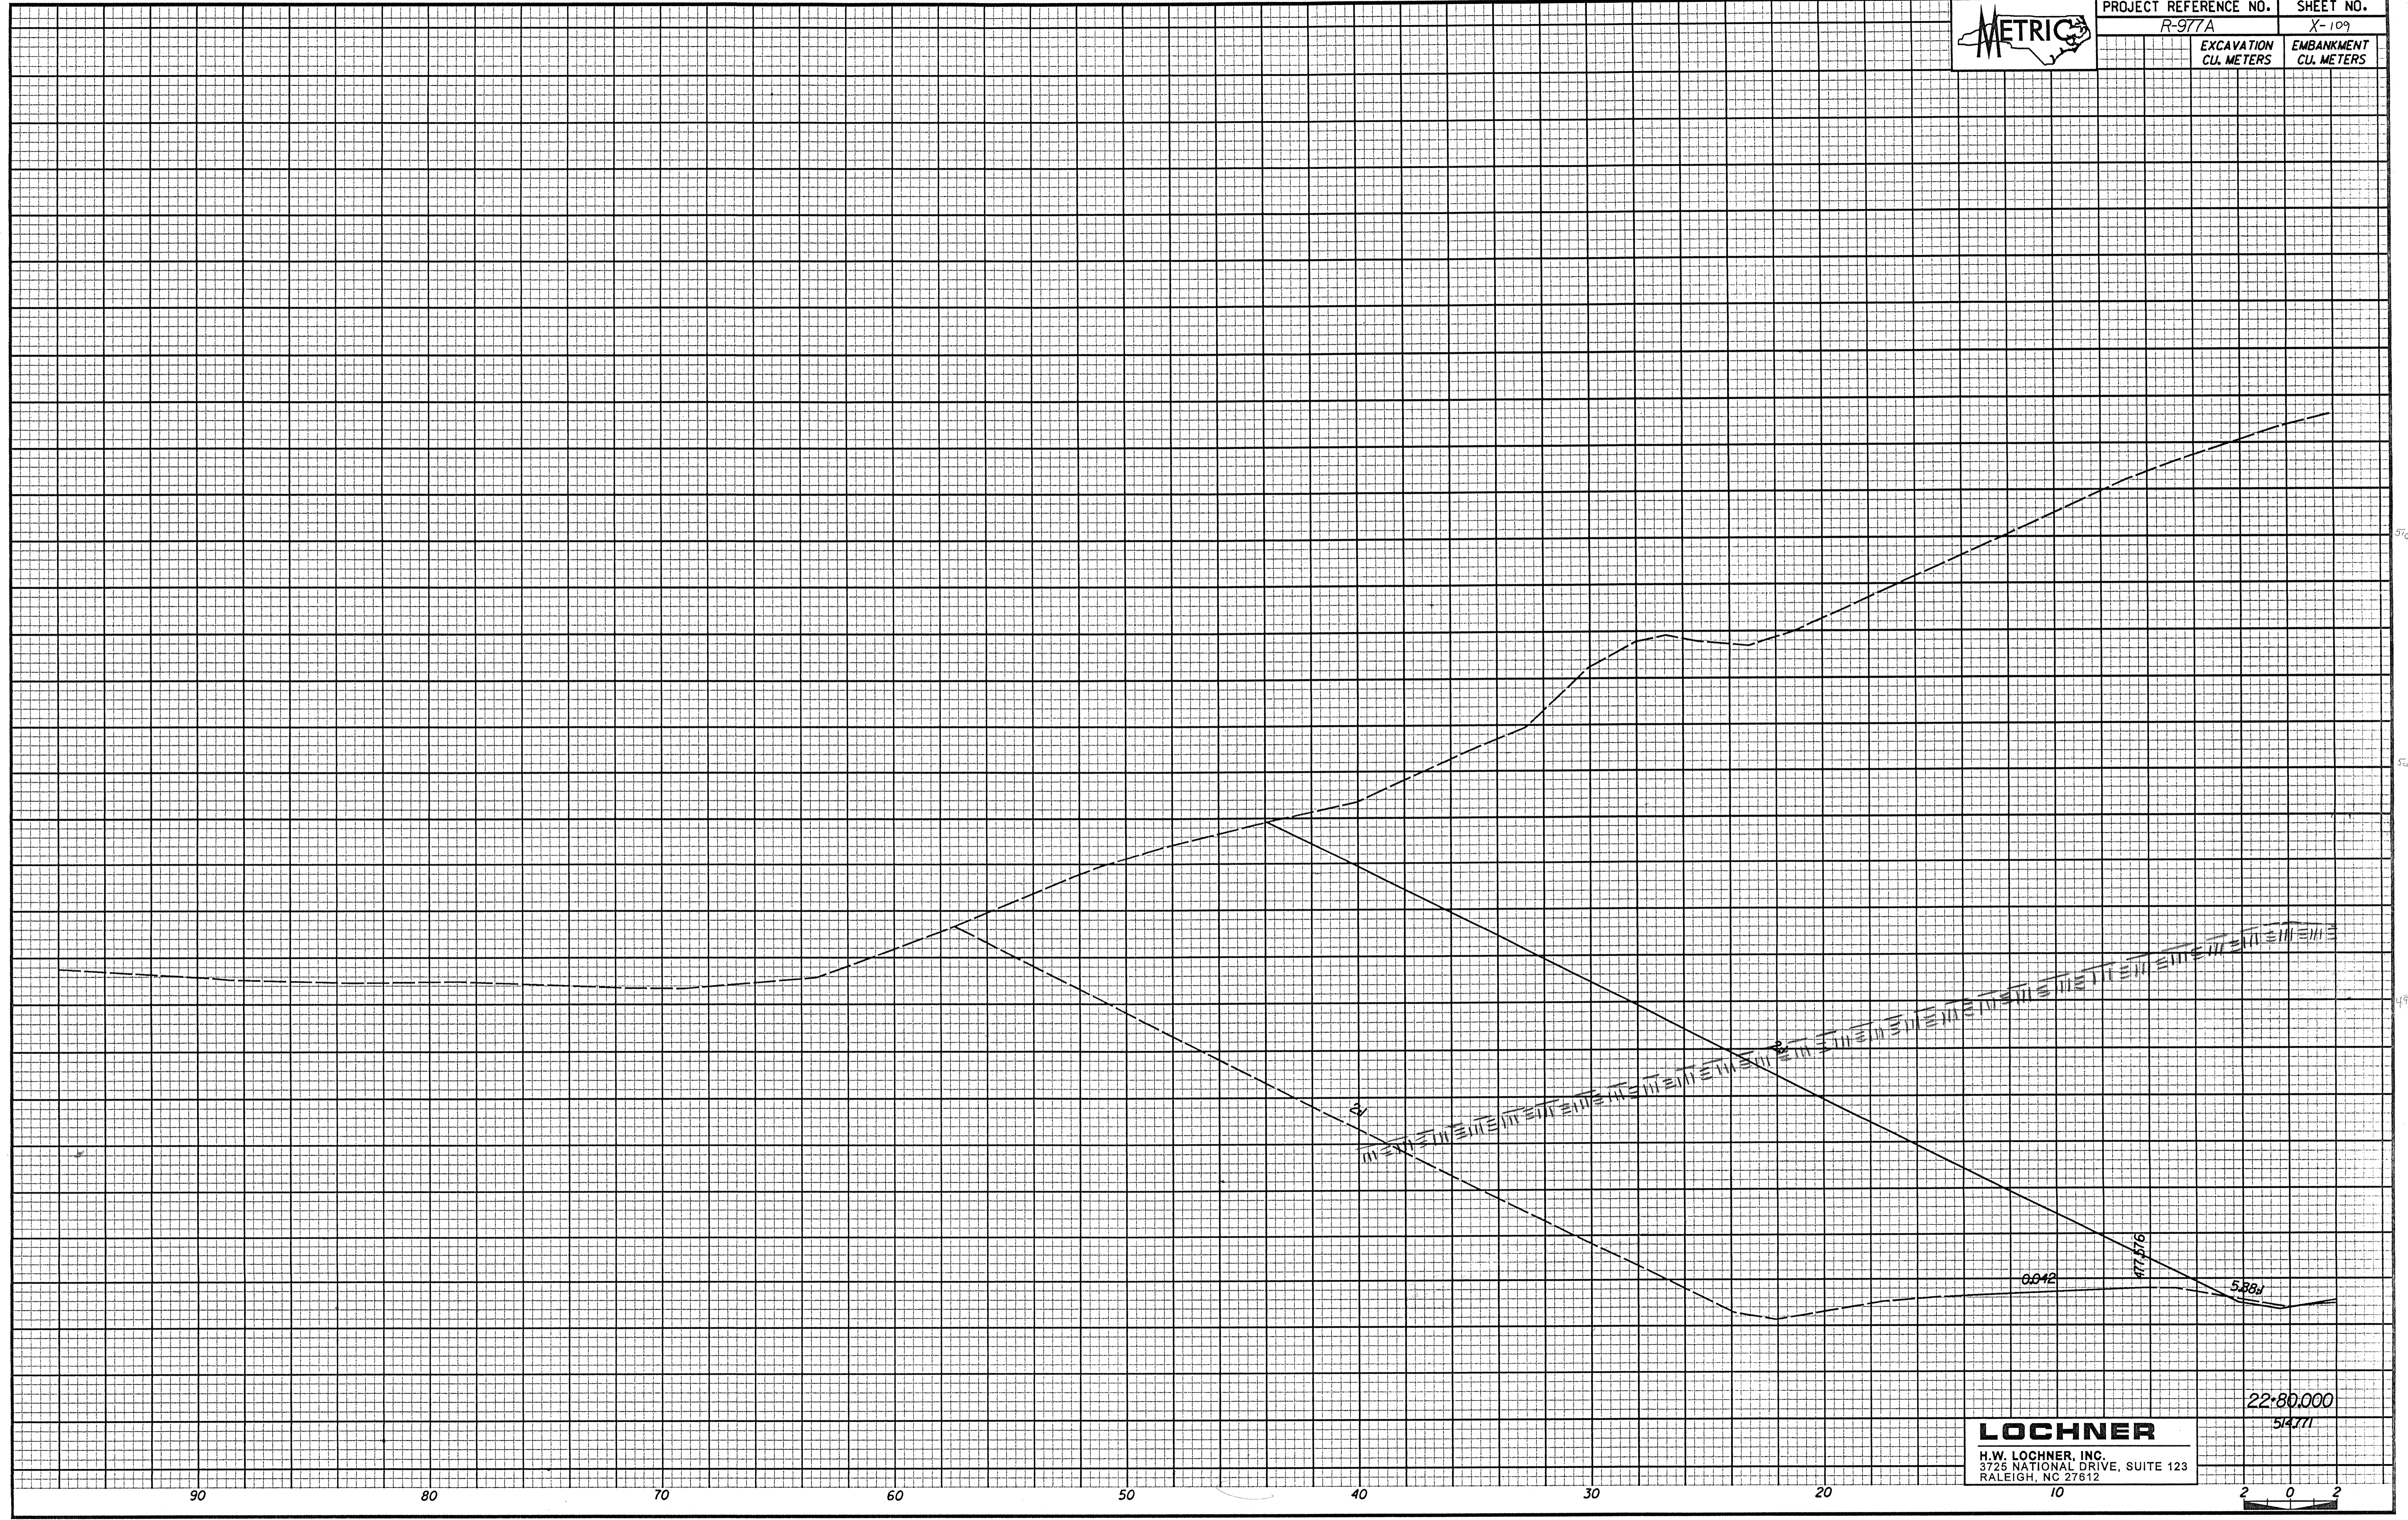

PROJECT REFERENCE NO. R-977A	SHEET NO. X-109
EXCAVATION CU. METERS	EMBANKMENT CU. METERS



22,80.000
514.771

LOCHNER
 H.W. LOCHNER, INC.
 3725 NATIONAL DRIVE, SUITE 123
 RALEIGH, NC 27612

90 80 70 60 50 40 30 20 10 2 0 2