


7408 220



PROJECT REFERENCE NO. R-977A	SHEET NO. X-103
EXCAVATION CU. METERS	EMBANKMENT CU. METERS

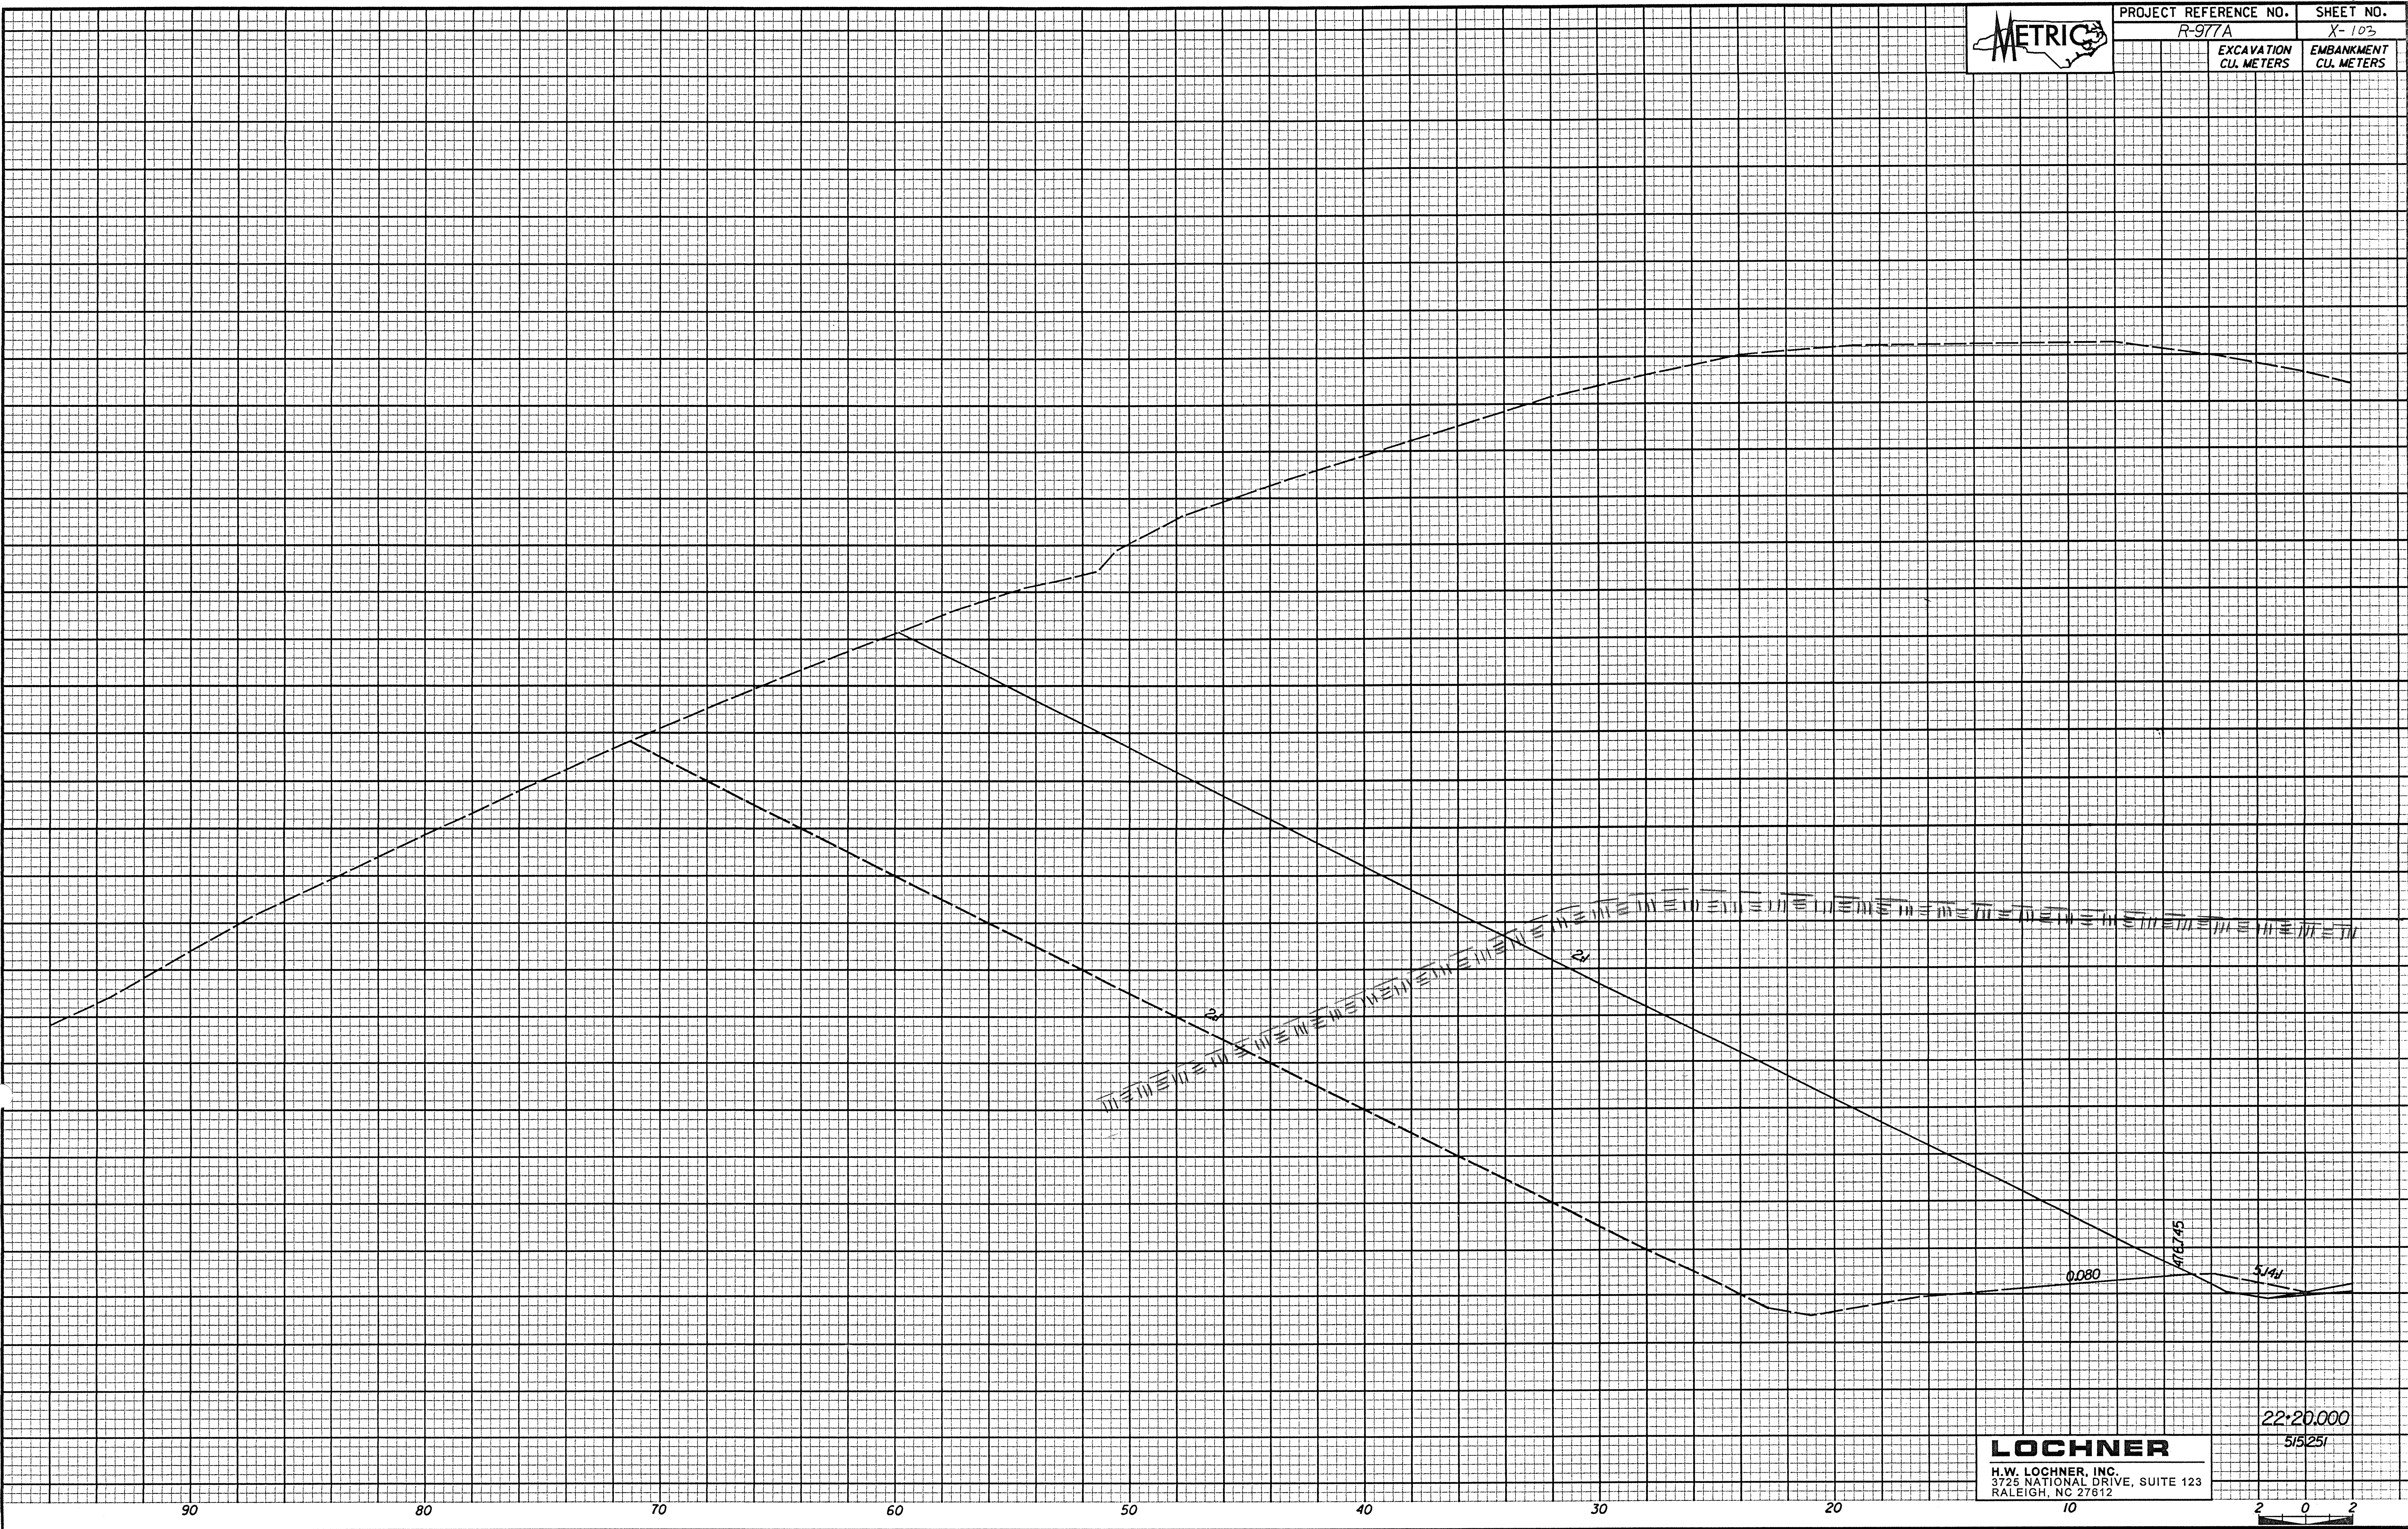

90

80

70

60

50

40

30

20

10

2

0

2

LOCHNER
 H.W. LOCHNER, INC.
 3725 NATIONAL DRIVE, SUITE 123
 RALEIGH, NC 27612

22+20.000
 515251

