


PROJECT REFERENCE NO.	SHEET NO.
R-977A	X-101
EXCAVATION CU. METERS	EMBANKMENT CU. METERS

SOIL TEST RESULTS													
SAMPLE NO.	OFFSET	STATION	DEPTH INTERVAL	MOISTURE	LIQUID LIMIT (LL)	PLASTICITY INDEX (PI)	% BY WEIGHT				% ORGANIC		
							CLAY	SILT	SAND	FINES			
SS-14	3.1	12+94	0.11-21	17.2	44	12	7.7	55.5	36.6	16.2	100	1.97	8.8

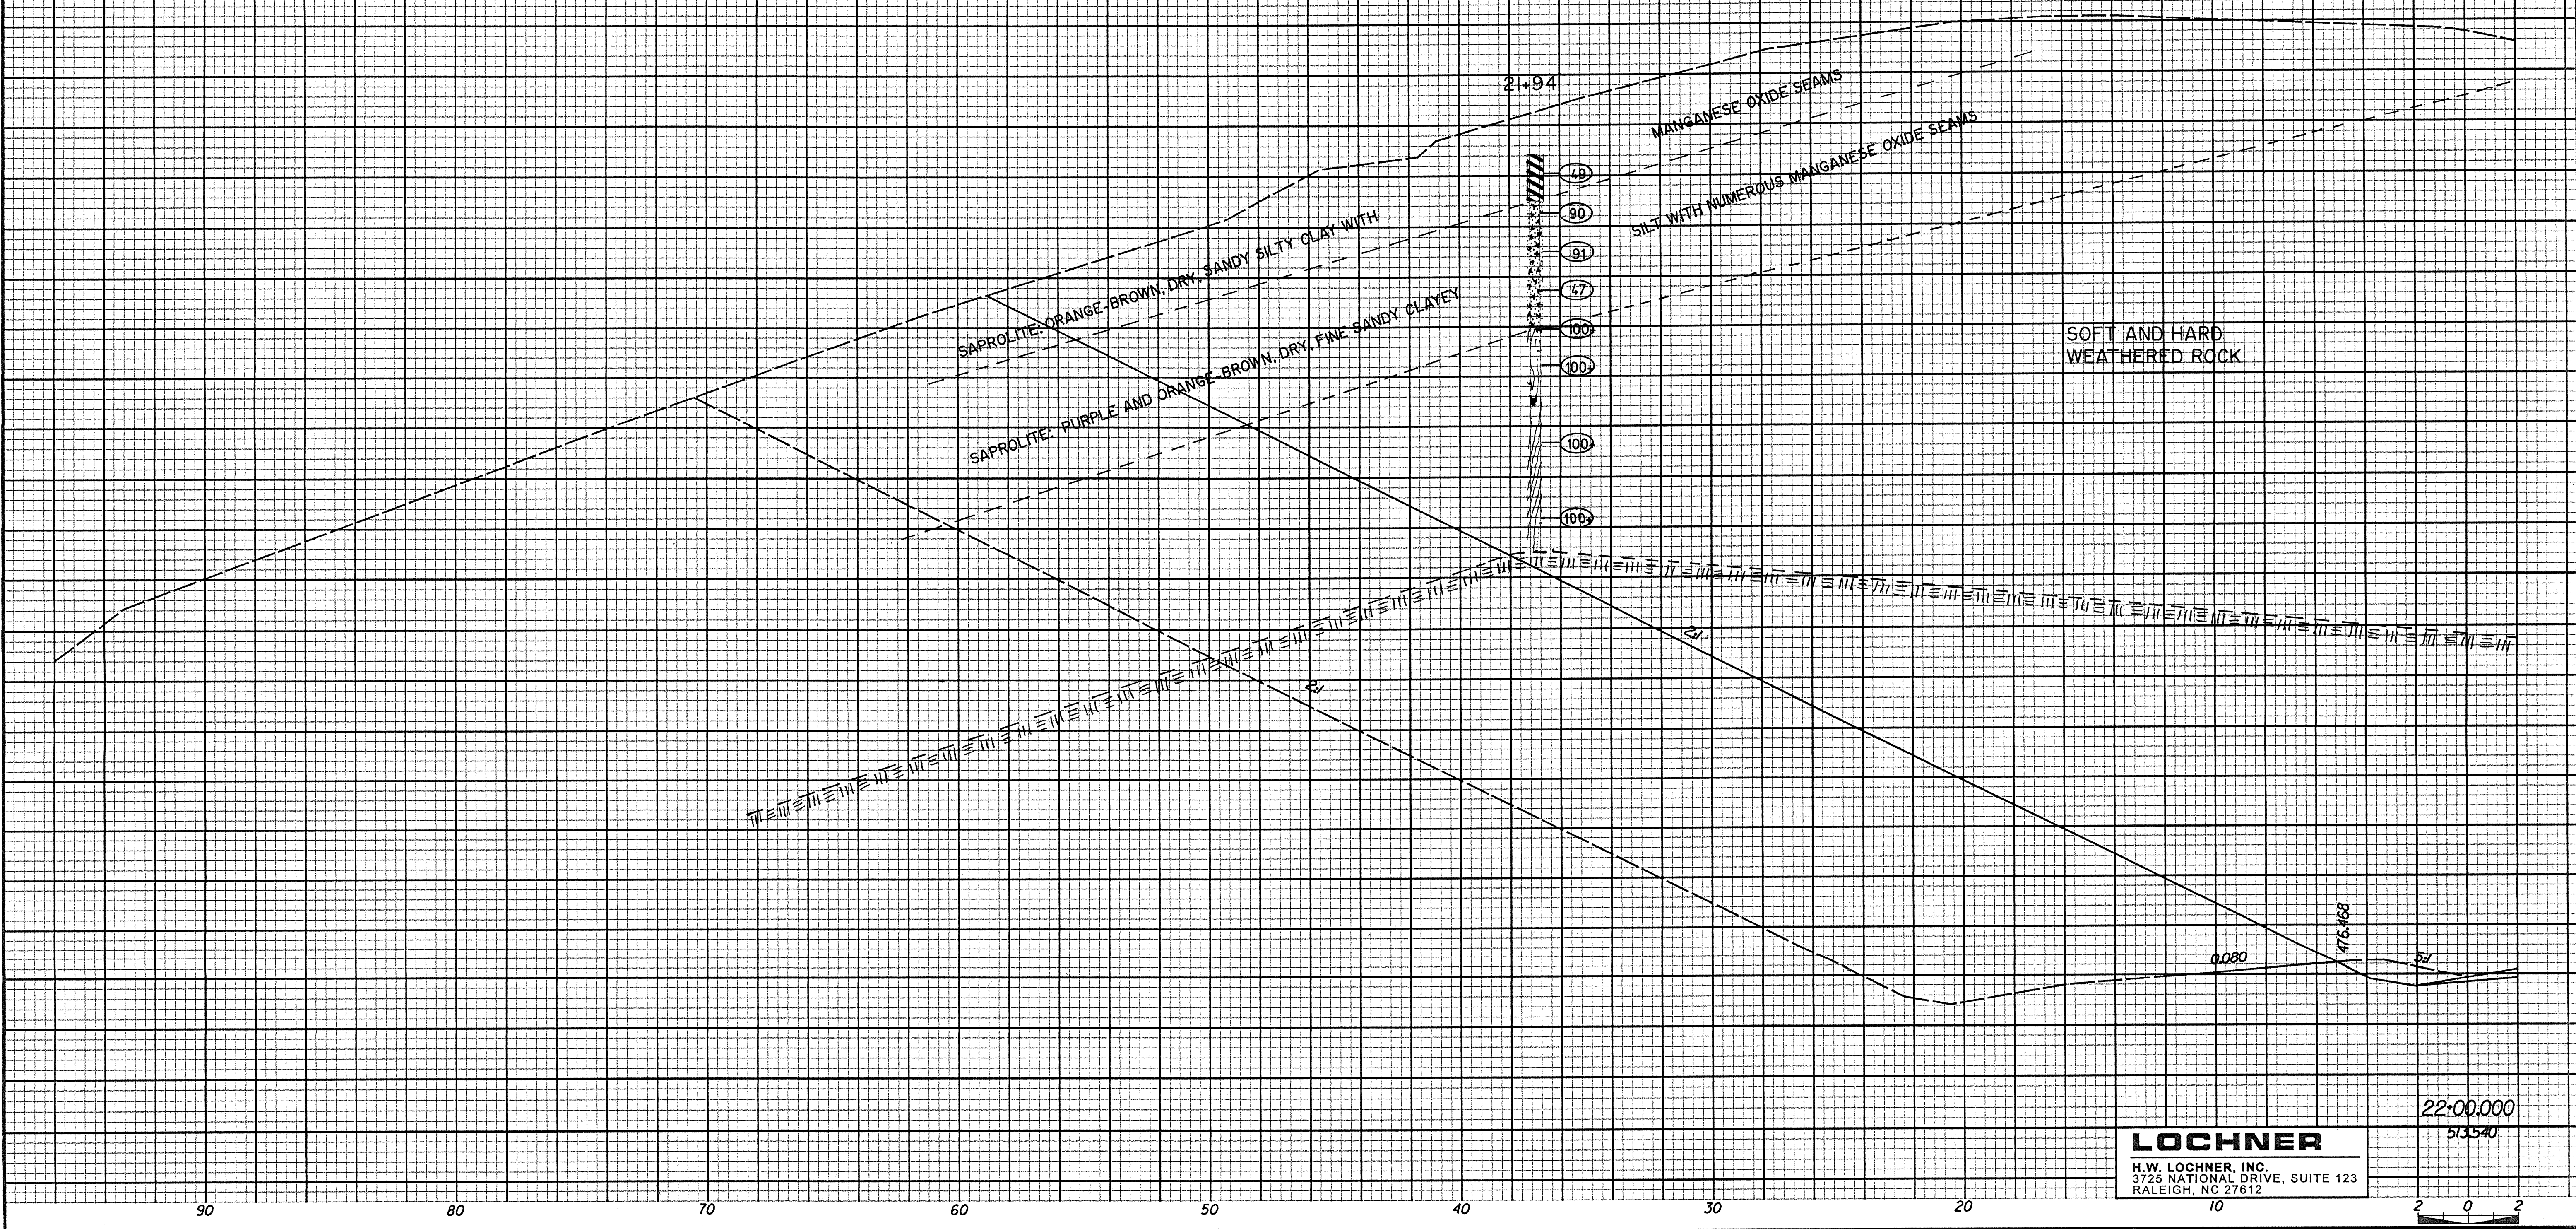

22:00,000
513540

LOCHNER
H.W. LOCHNER, INC.
3725 NATIONAL DRIVE, SUITE 123
RALEIGH, NC 27612

2 0 2

DATE PLOTTED: 11/18/92