


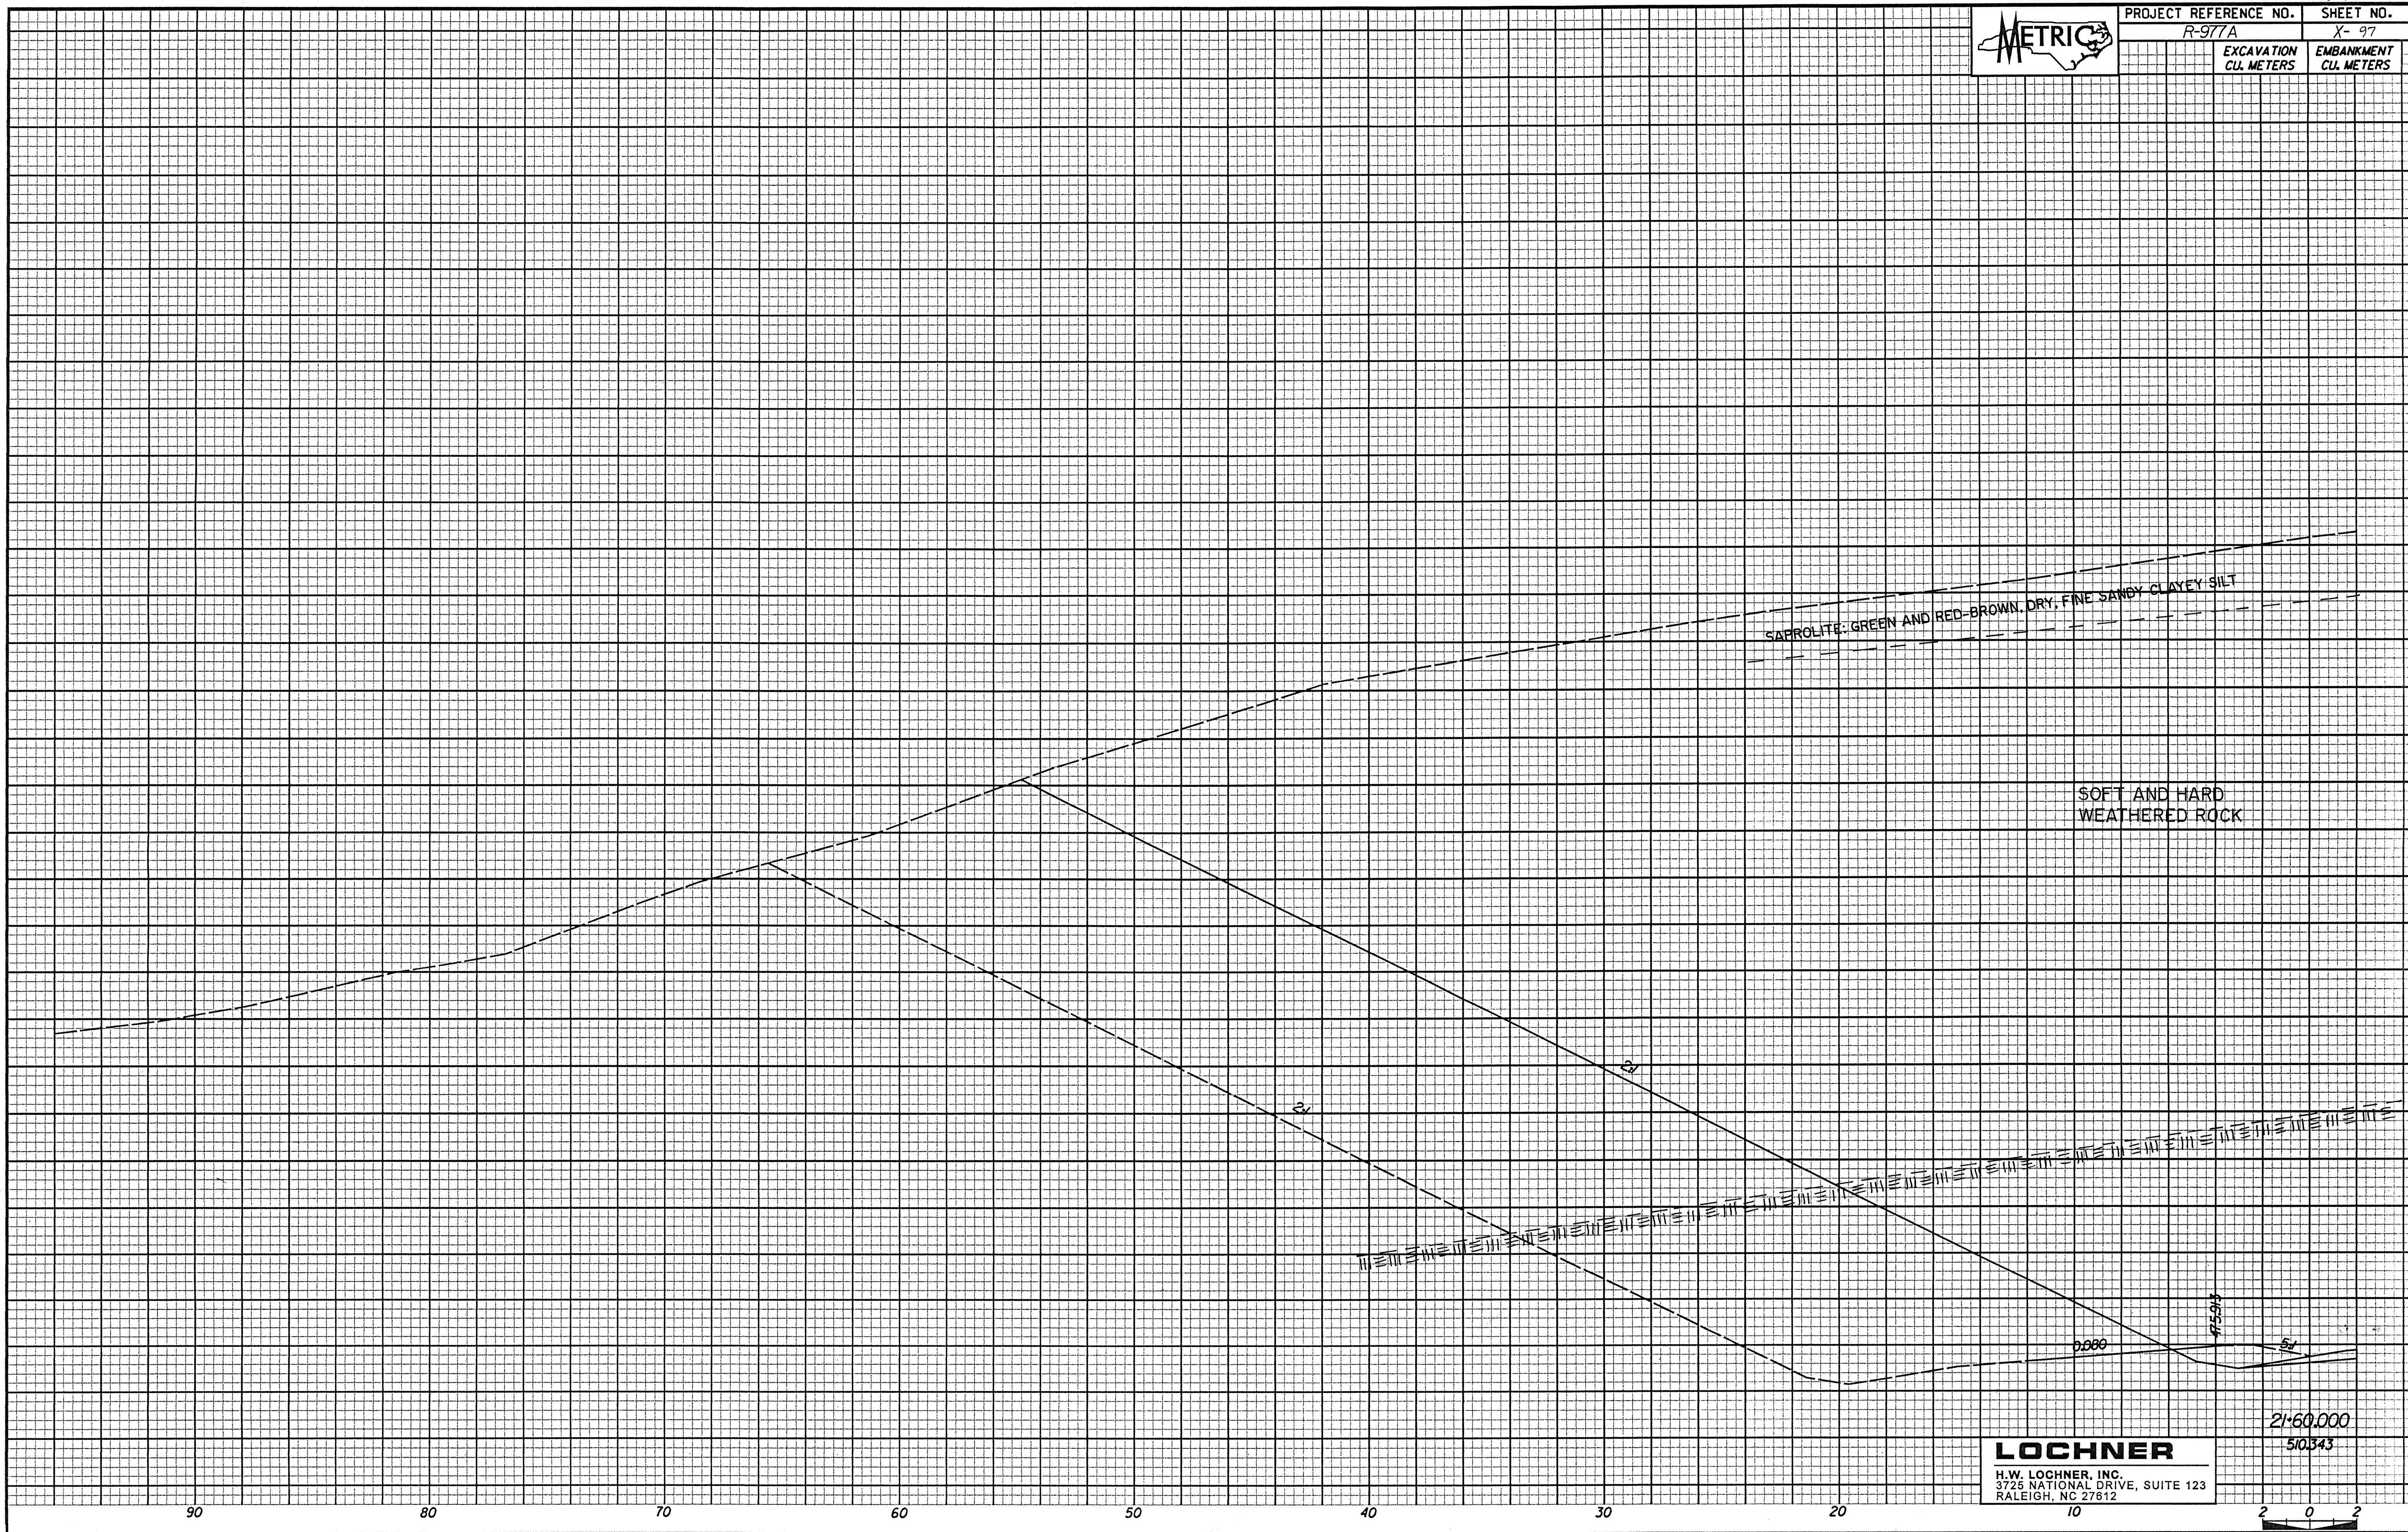

PROJECT REFERENCE NO.	SHEET NO.
R-977A	X-97
EXCAVATION CU. METERS	EMBANKMENT CU. METERS

69 OF 220



**LOCHNER**  
 H.W. LOCHNER, INC.  
 3725 NATIONAL DRIVE, SUITE 123  
 RALEIGH, NC 27612

2160.000  
 510343

