



PROJECT REFERENCE NO. R-977A	SHEET NO. X-91
EXCAVATION CU. METERS	EMBANKMENT CU. METERS

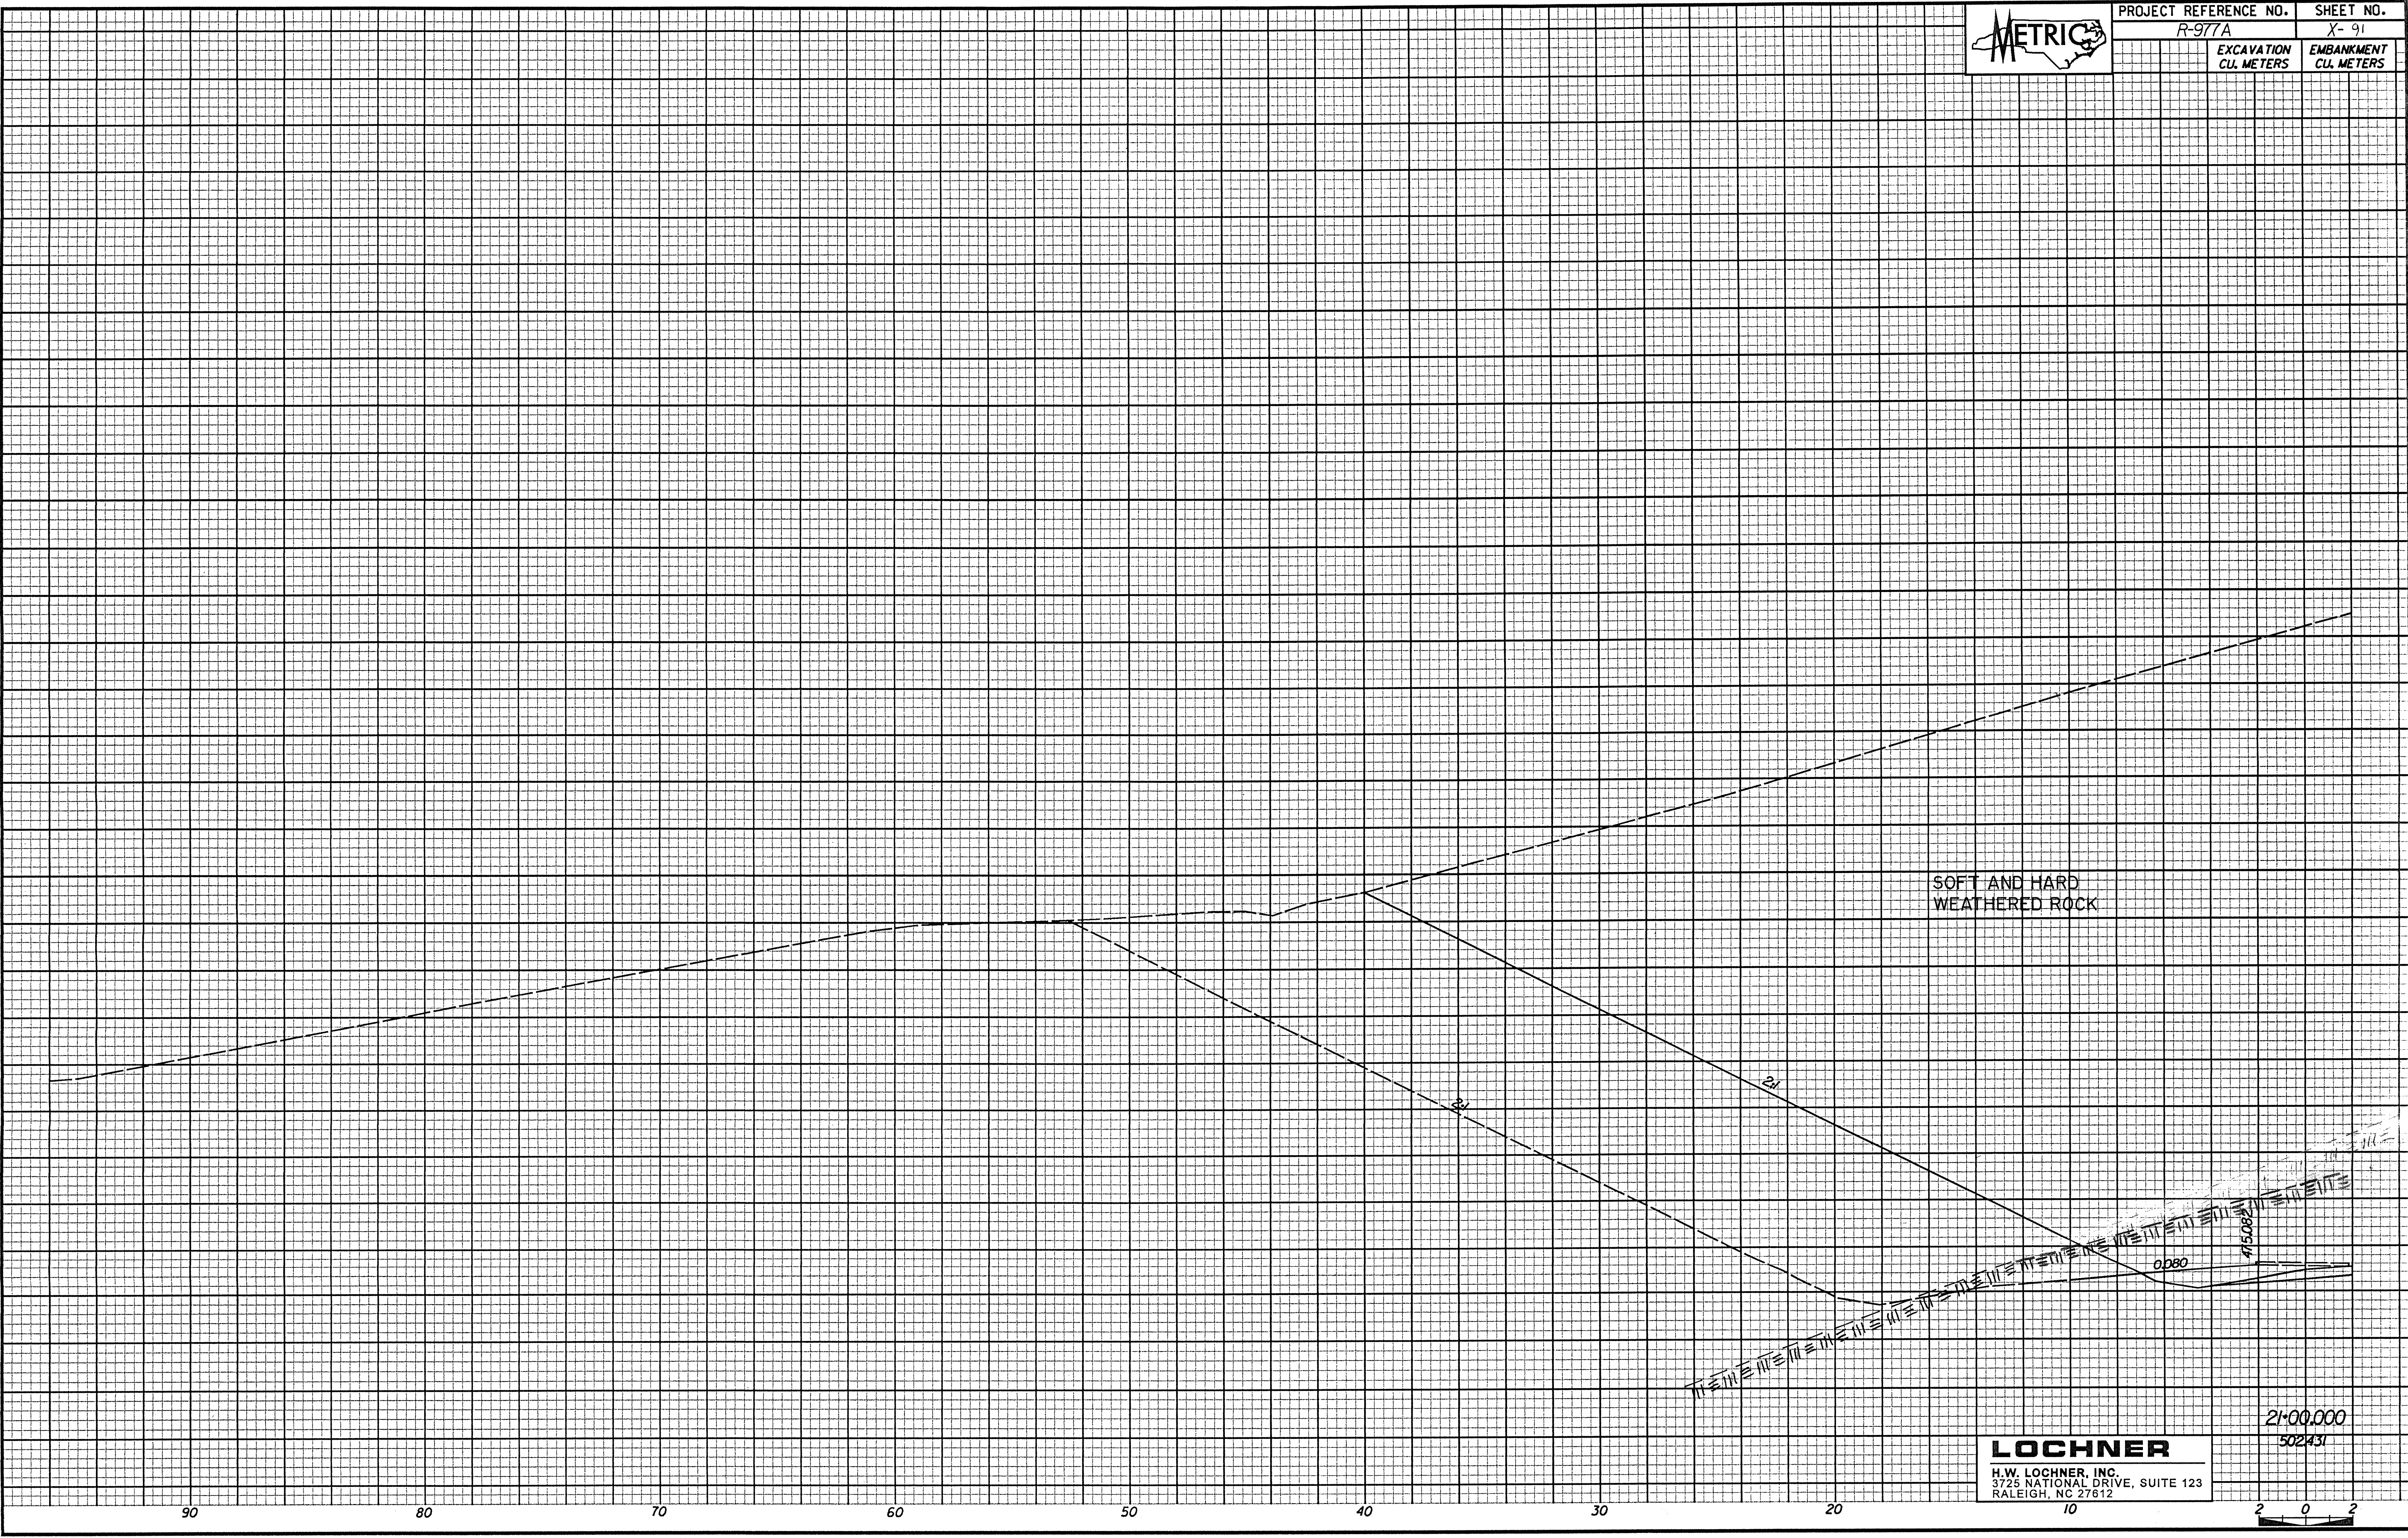

SOFT AND HARD WEATHERED ROCK

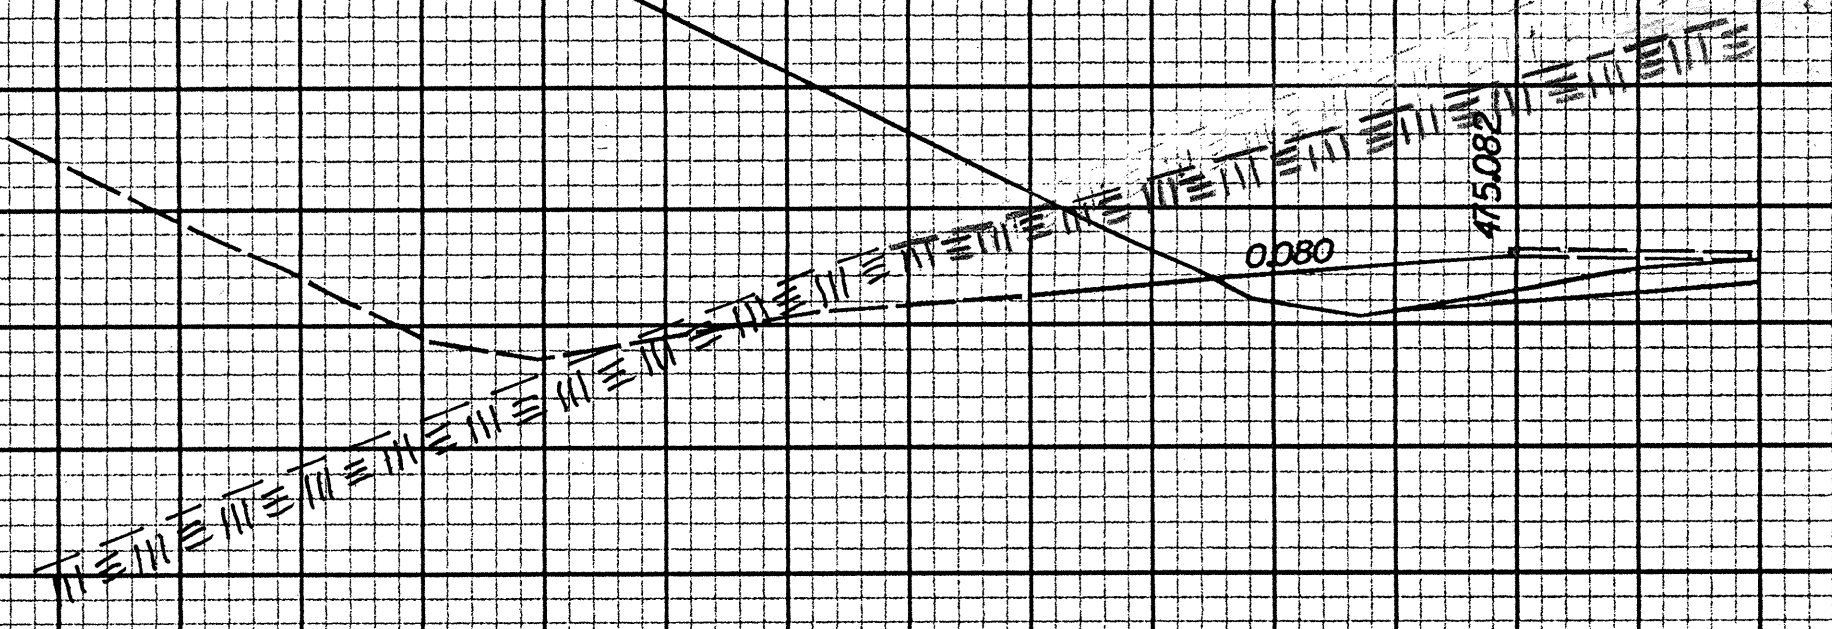

90

80

70

60

50

40

30

20

10

21:00.000  
502431

**LOCHNER**  
 H.W. LOCHNER, INC.  
 3725 NATIONAL DRIVE, SUITE 123  
 RALEIGH, NC 27612

