


57 02 223



PROJECT REFERENCE NO.	SHEET NO.
R-977A	X-73
EXCAVATION CU. METERS	EMBANKMENT CU. METERS

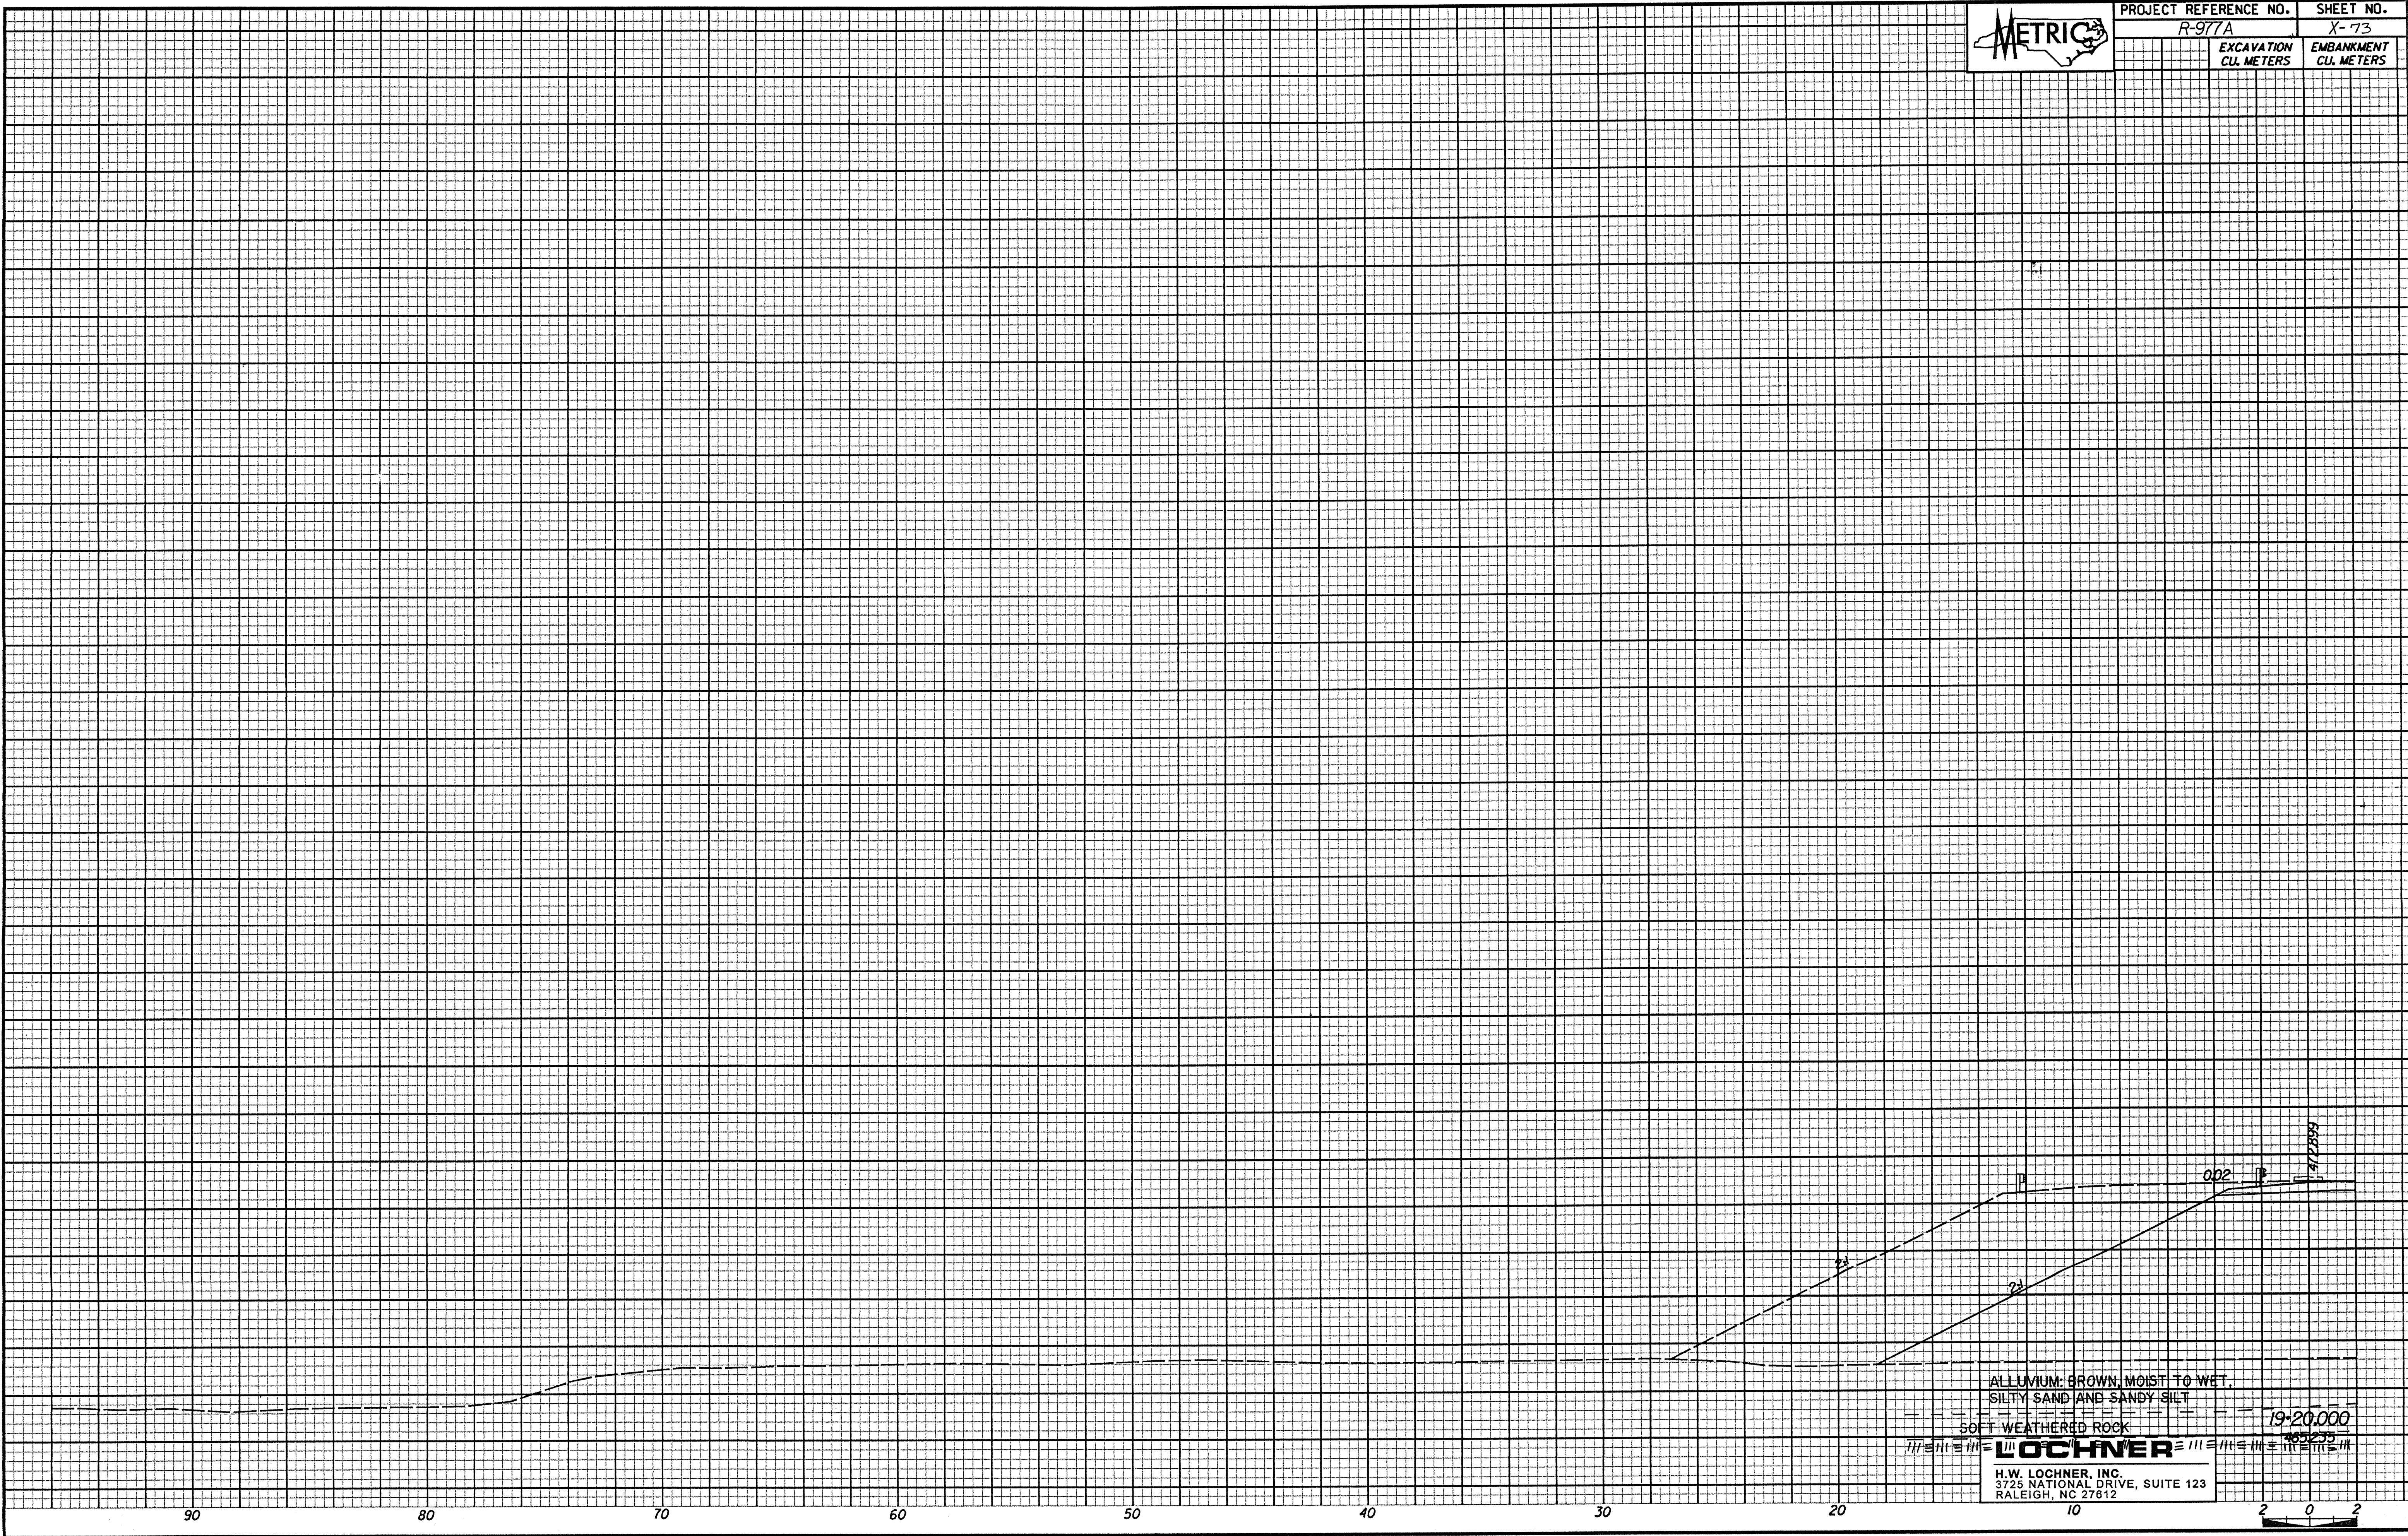


ALLUVIUM: BROWN, MOIST TO WET,  
SILTY SAND AND SANDY SILT  
SOFT WEATHERED ROCK



H.W. LOCHNER, INC.  
3725 NATIONAL DRIVE, SUITE 123  
RALEIGH, NC 27612

19-20,000

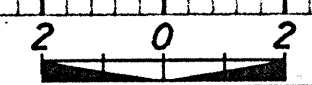

90

80

70

60

50

40

30

20

10