


520820

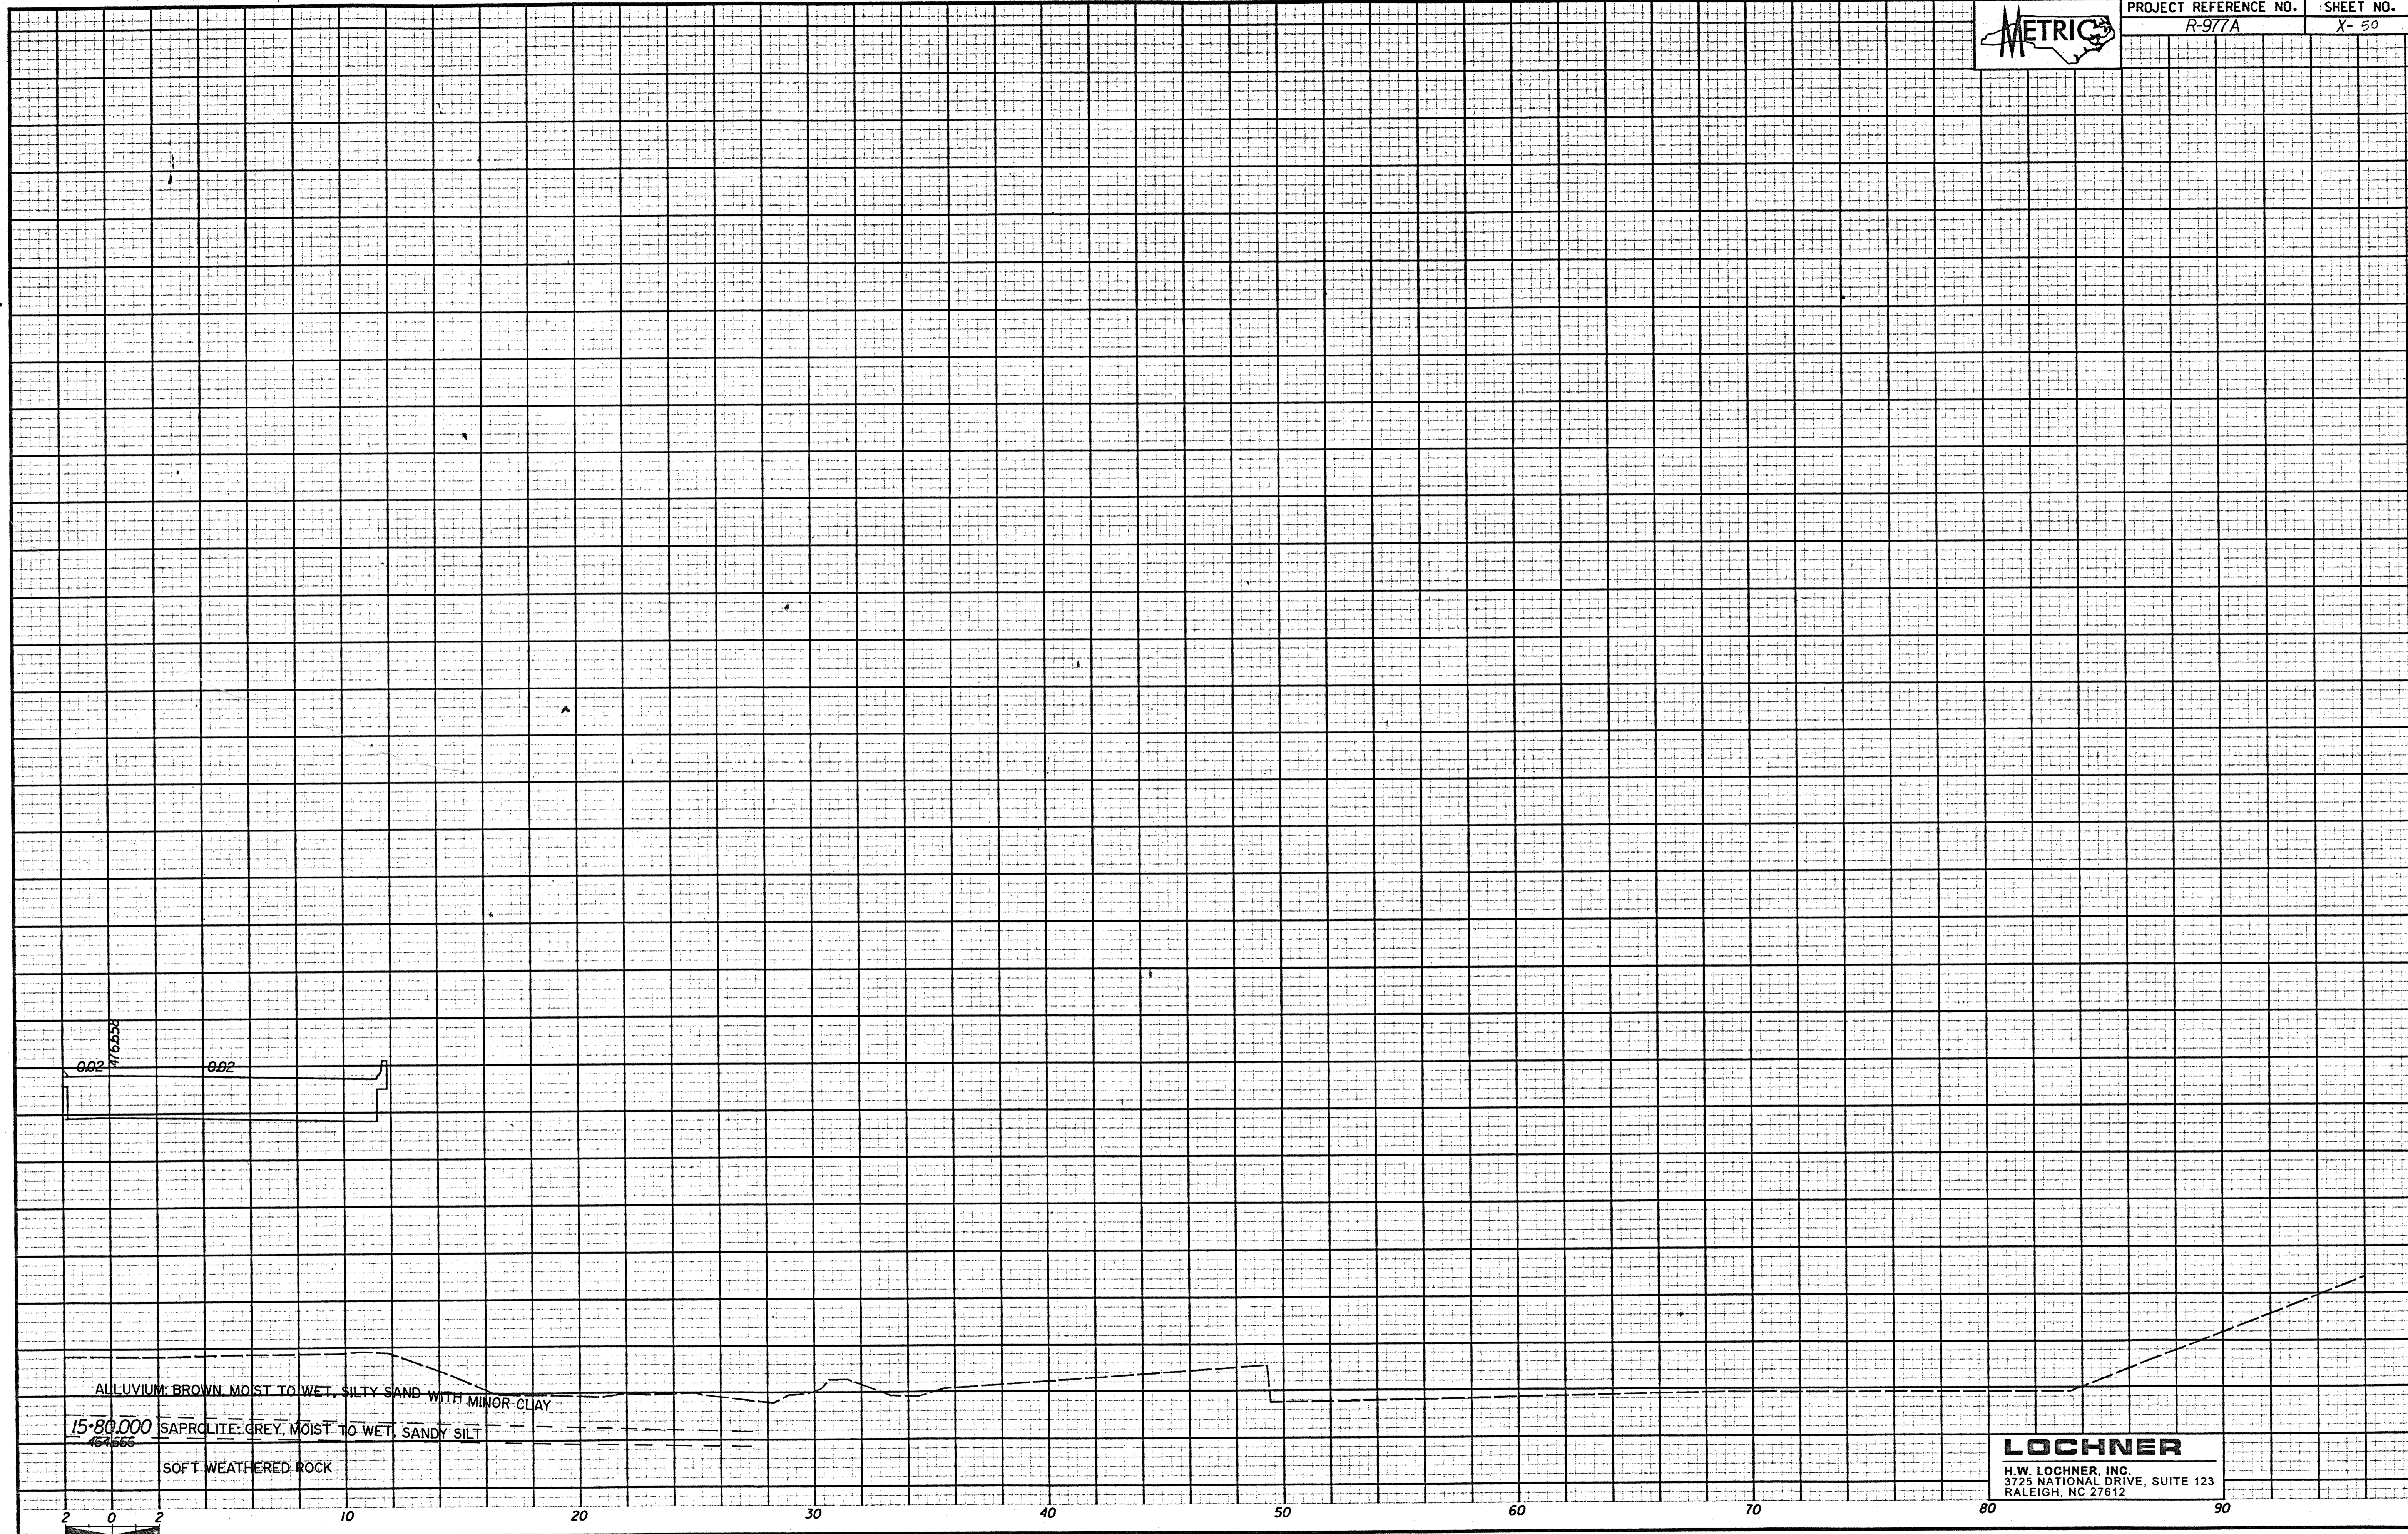

PROJECT REFERENCE NO. R-977A SHEET NO. X-50



**LOCHNER**  
 H.W. LOCHNER, INC.  
 3725 NATIONAL DRIVE, SUITE 123  
 RALEIGH, NC 27612